


PROJECT NUMBER:

W104



REVISIONS:

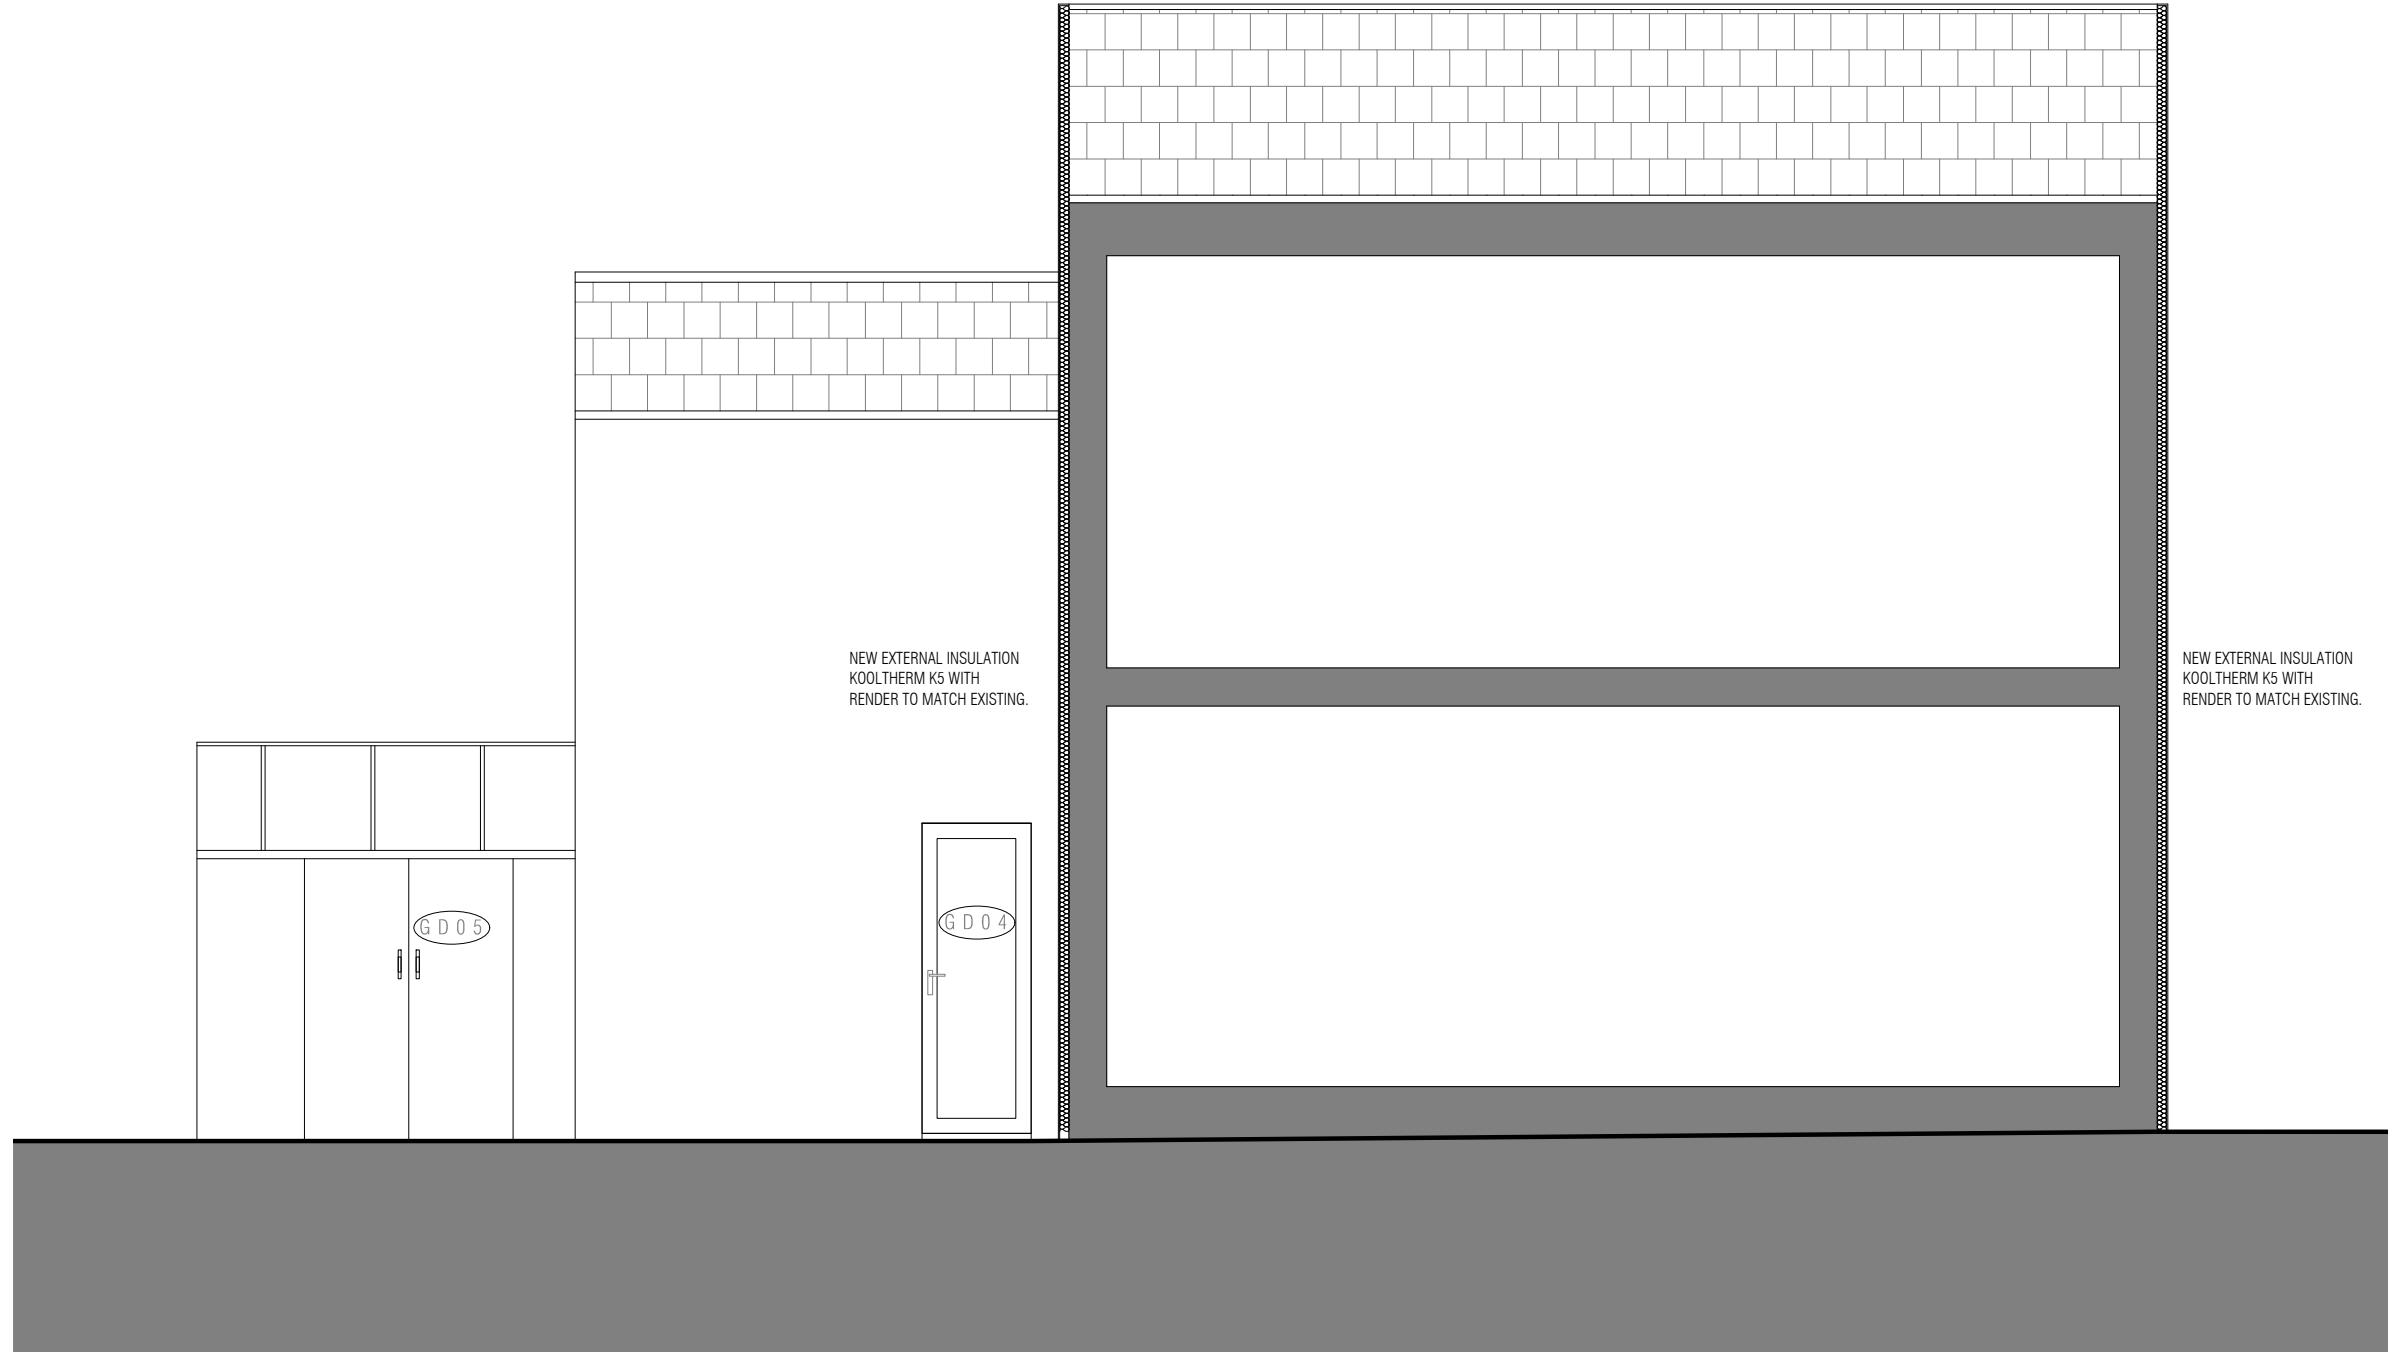

PROJECT TITLE:
**NO.21 NEW WINDSOR
STREET
UXBRIDGE - UB8 2TX**

DRAWING TITLE:
**PROPOSED
SIDE ELEVATION**

SCALE:

1:100 @A3 0 1 2 3 4 5

CREATION DATE:
21ST NOVEMBER 2023

211