


## REVISIONS:

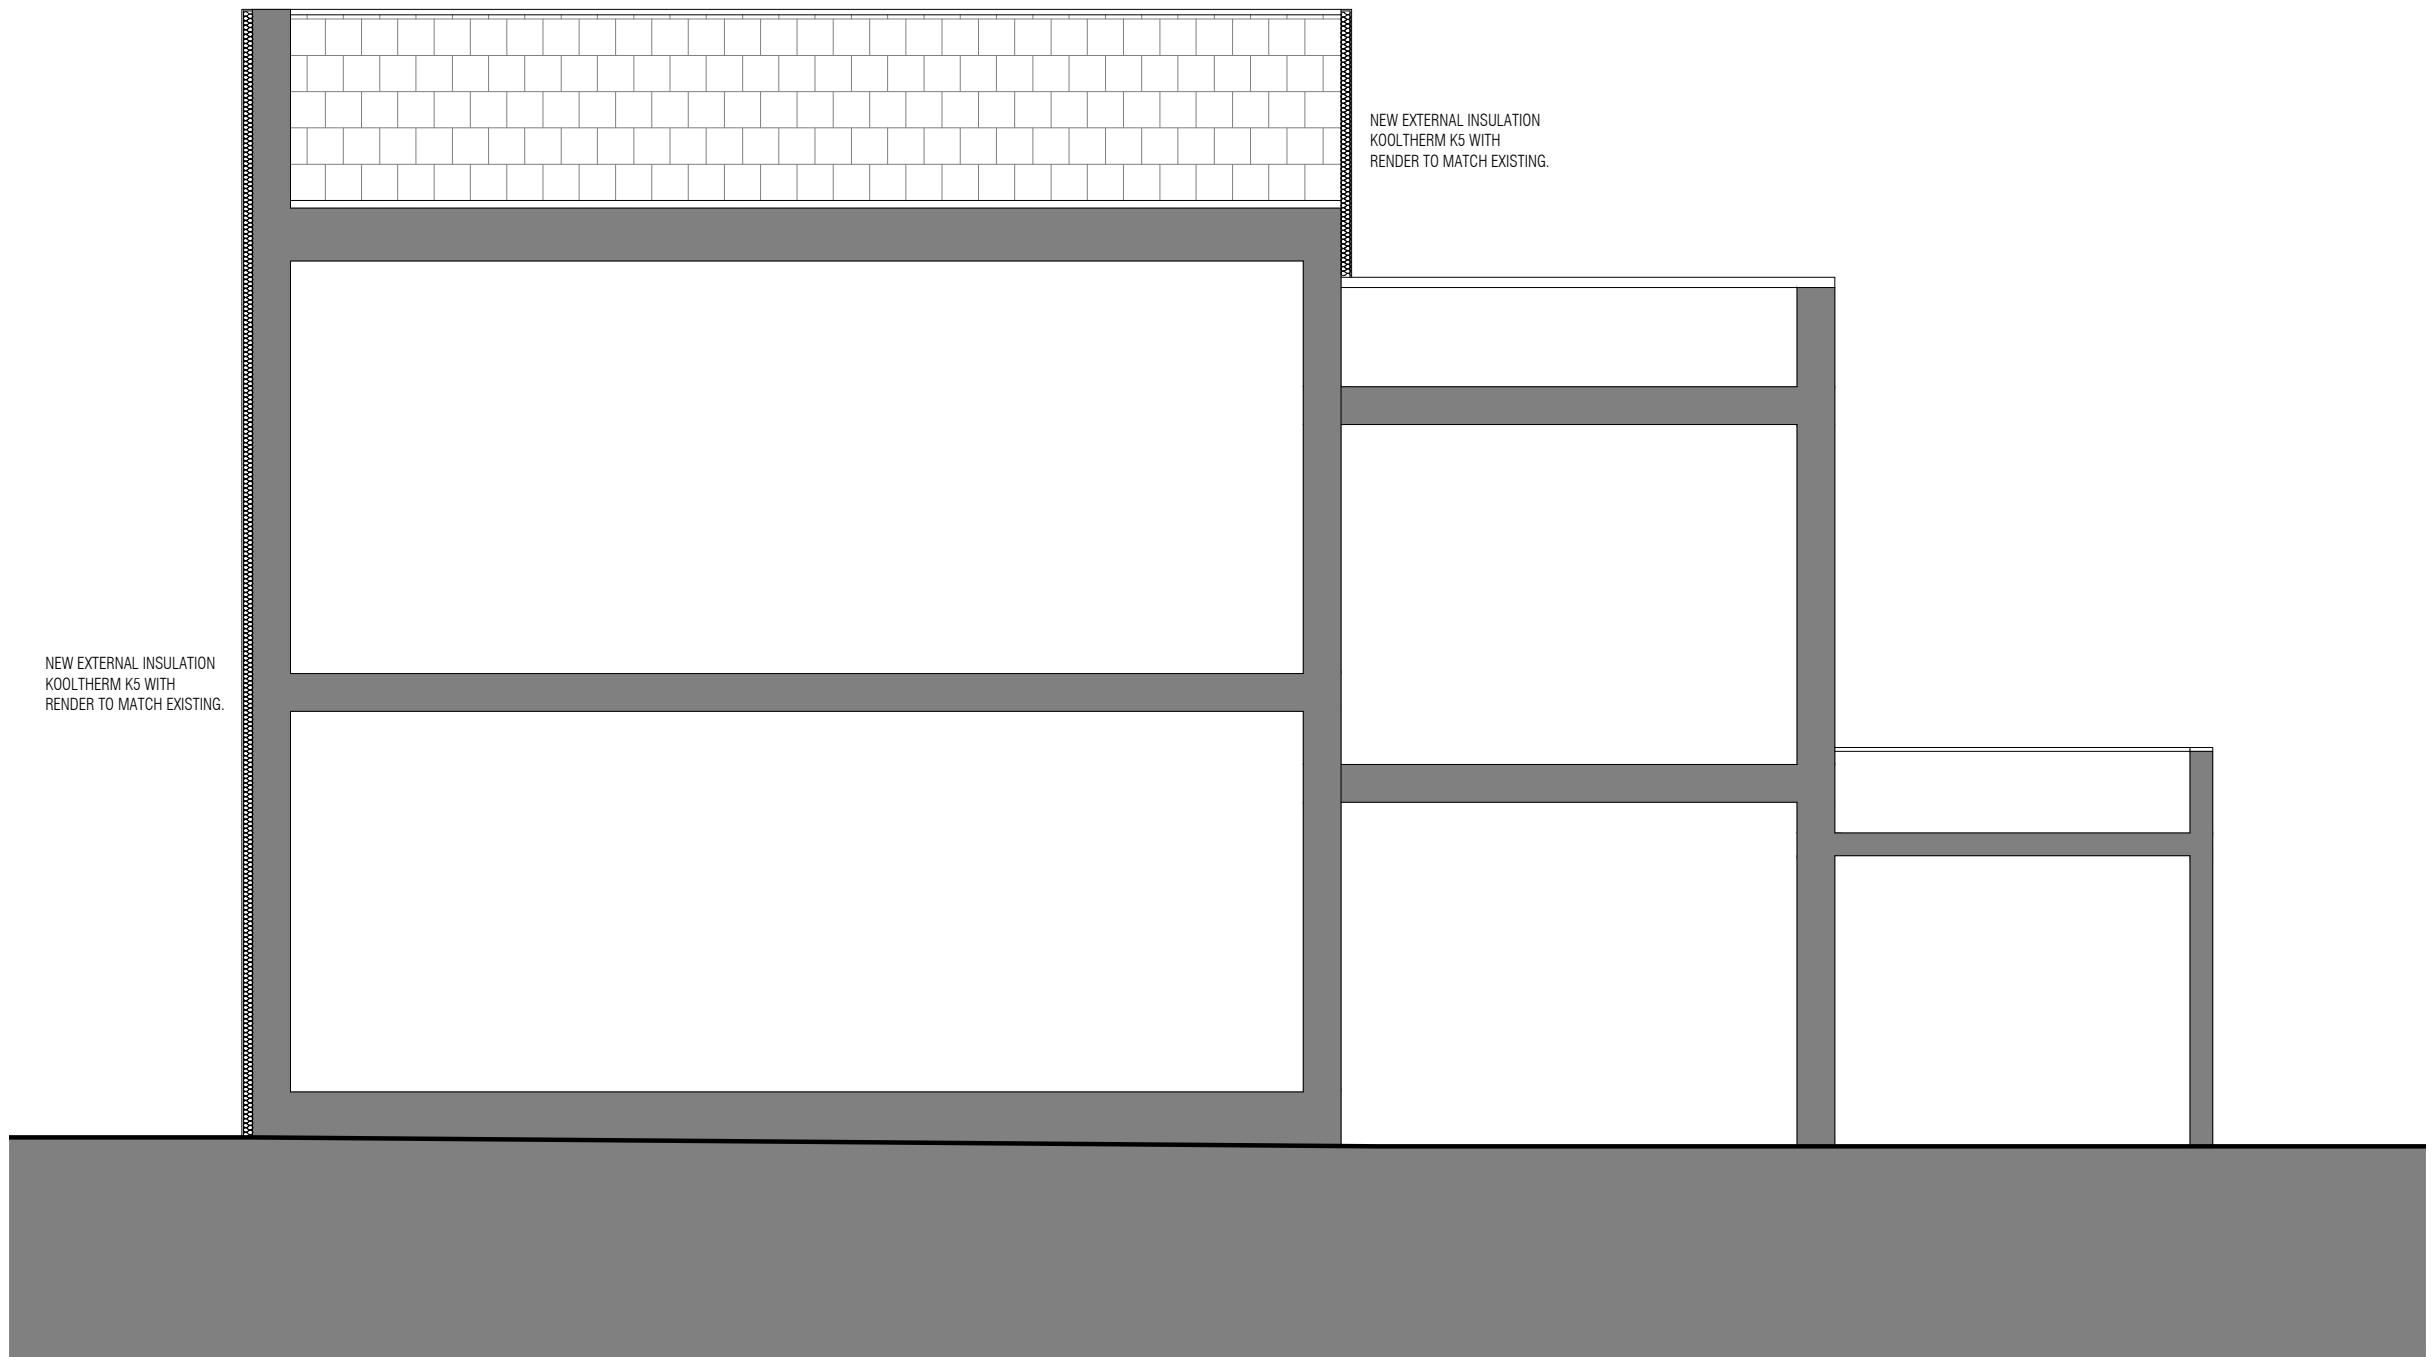

PROJECT TITLE:  
No.21 NEW WINDSOR  
STREET  
UXBRIDGE - UB8 2TX

DRAWING TITLE:  
PROPOSED  
SIDE ELEVATION

SCALE:  
1:100 @A3 0 1 2 3 4 5

CREATION DATE:  
21ST NOVEMBER 2023

212