


NOTES

TO BE READ IN CONJUNCTION
WITH DRAWING NO.
SKK4081/105

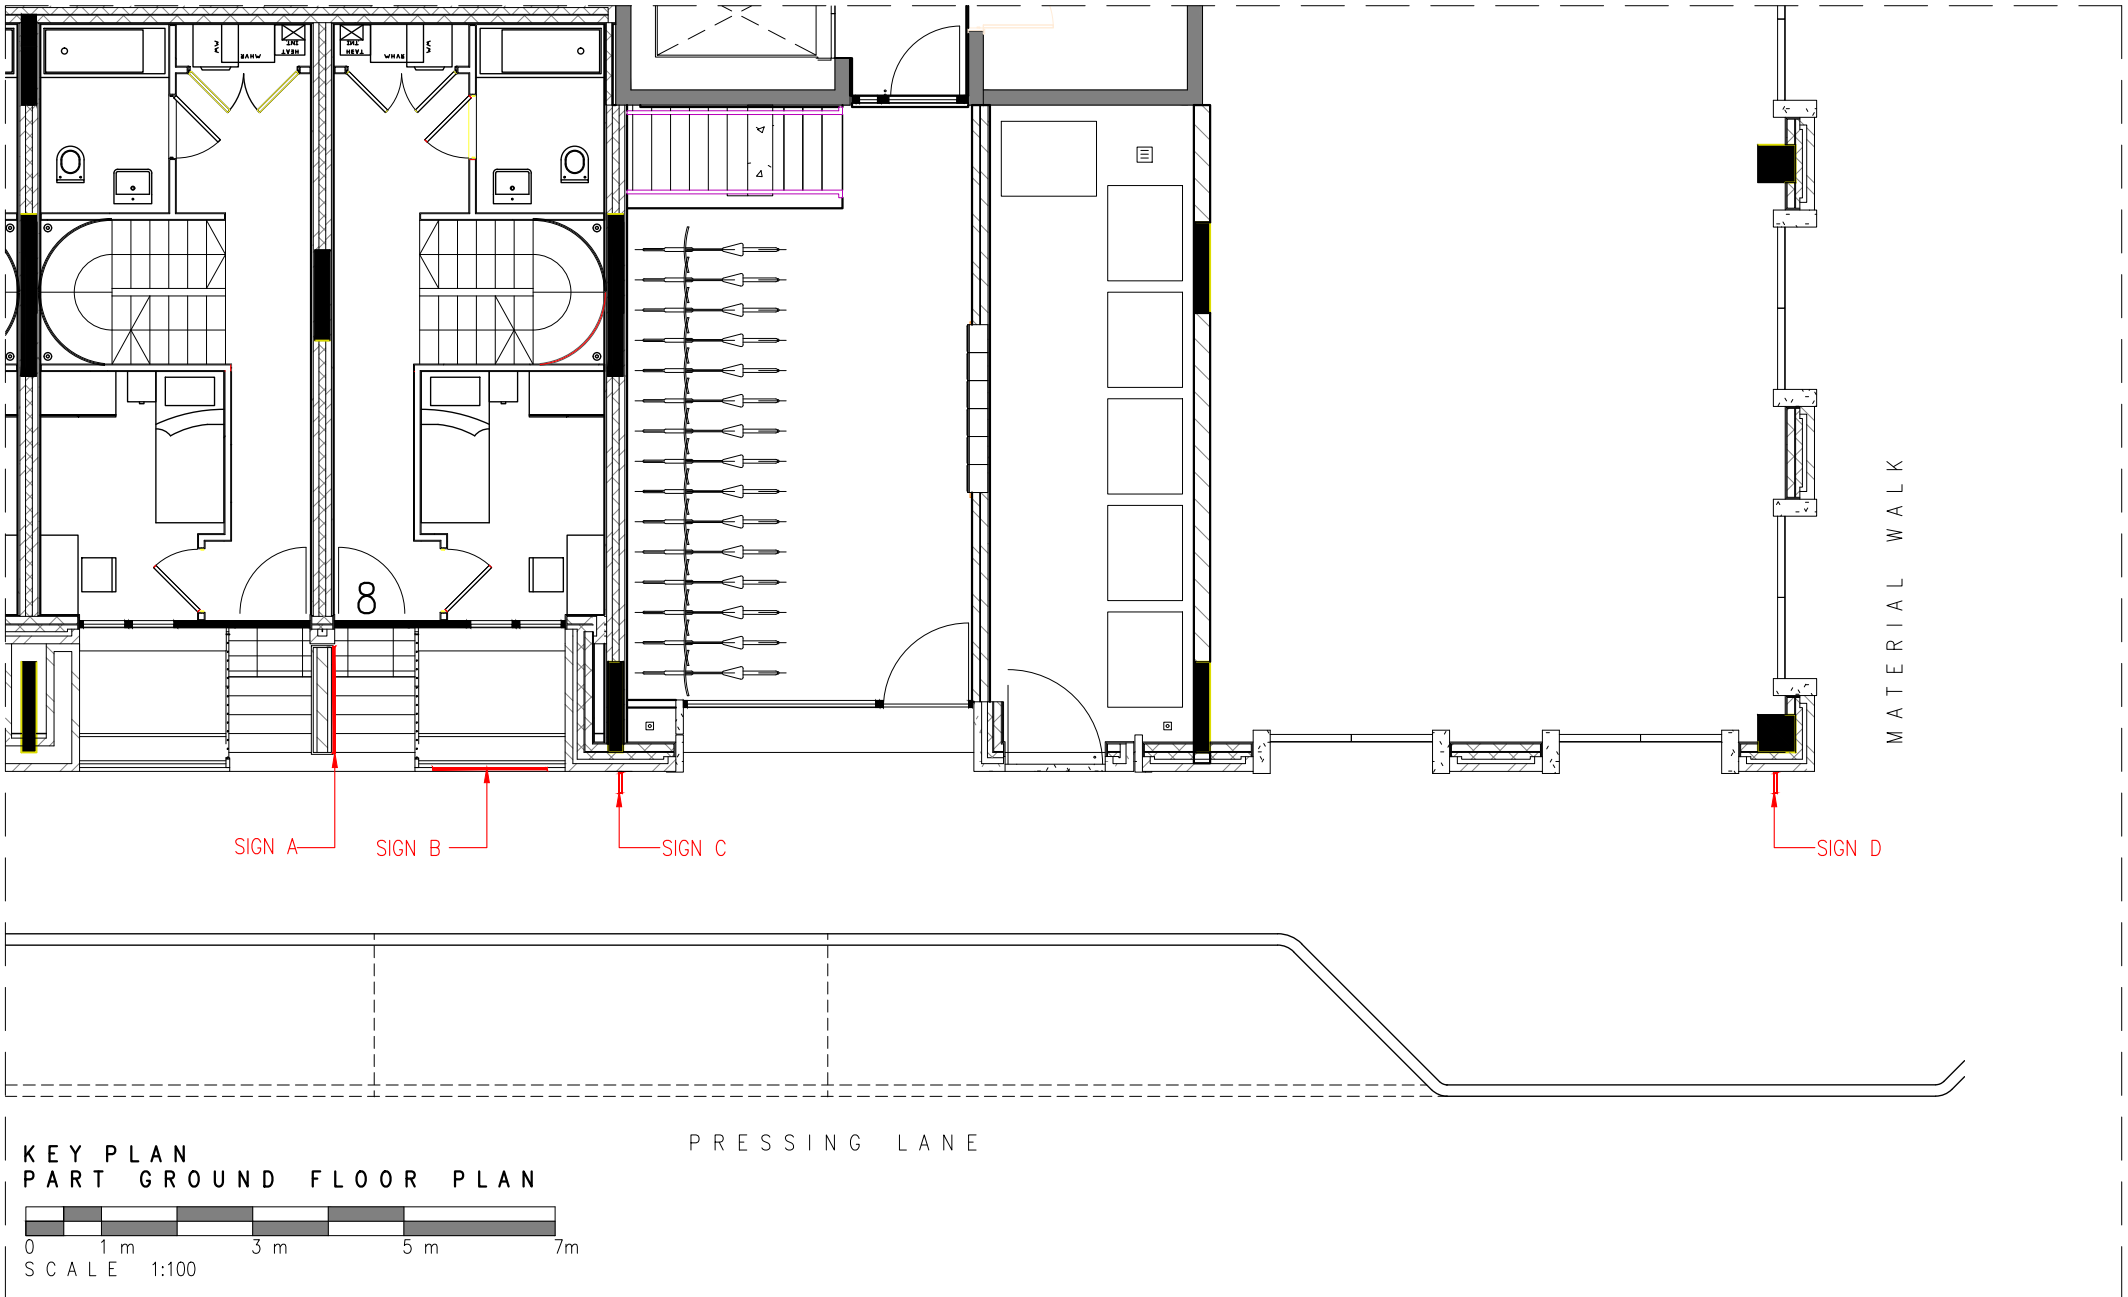

REVISION	DATE	PURPOSE	DRAWN
B	29/09/23	ISSUED FOR PLANNING	VP
A	28/09/23	ISSUED TO GREYSTAR FOR COMMENTS	VP
CLIENT	GREYSTAR, FIZZY LIVING		
PROJECT	8 PRESSING LANE, HAYES, UB3 1DR		
TITLE	EXISTING AND PROPOSED EXTERNAL SIGNAGE ON PRESSING LANE		
REVISION	DWG No.	SCALE	
B	SKK4181/104	1:100 @ A2	
DATE	DRAWN	CHECKED	
SEP '23	VP	APF	

SKK DESIGN

INTERIOR, ARCHITECTURAL & RETAIL DESIGN

The Mill
Storford Road
Hatfield Heath
CM22 7DL

Tel: 01279 873010
www.senkenken.com