

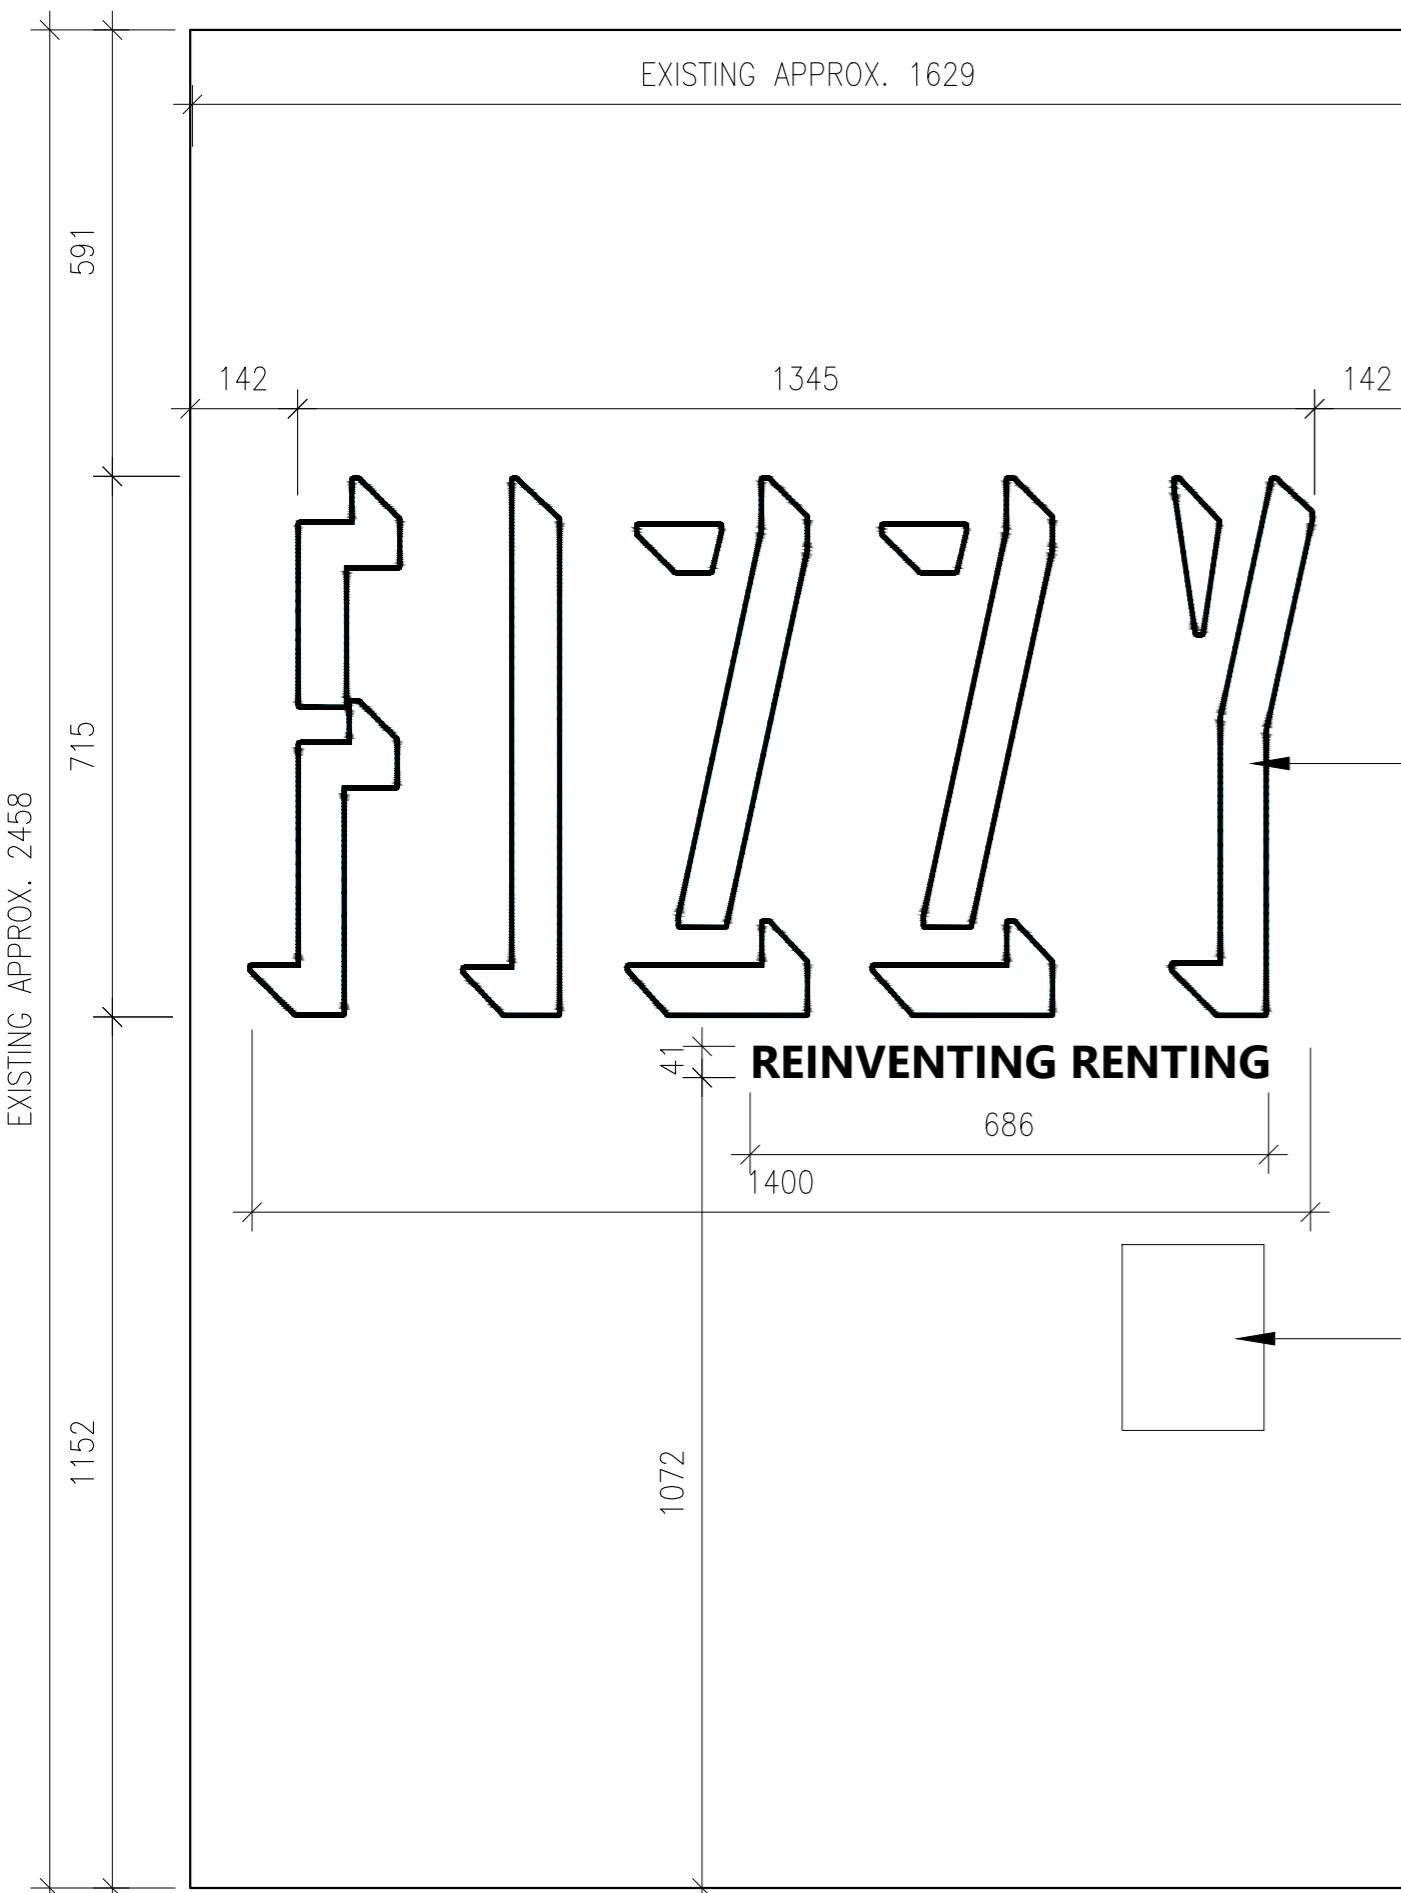


## NOTES

TO BE READ IN CONJUNCTION  
WITH DRAWING NO.  
SKK4081/104

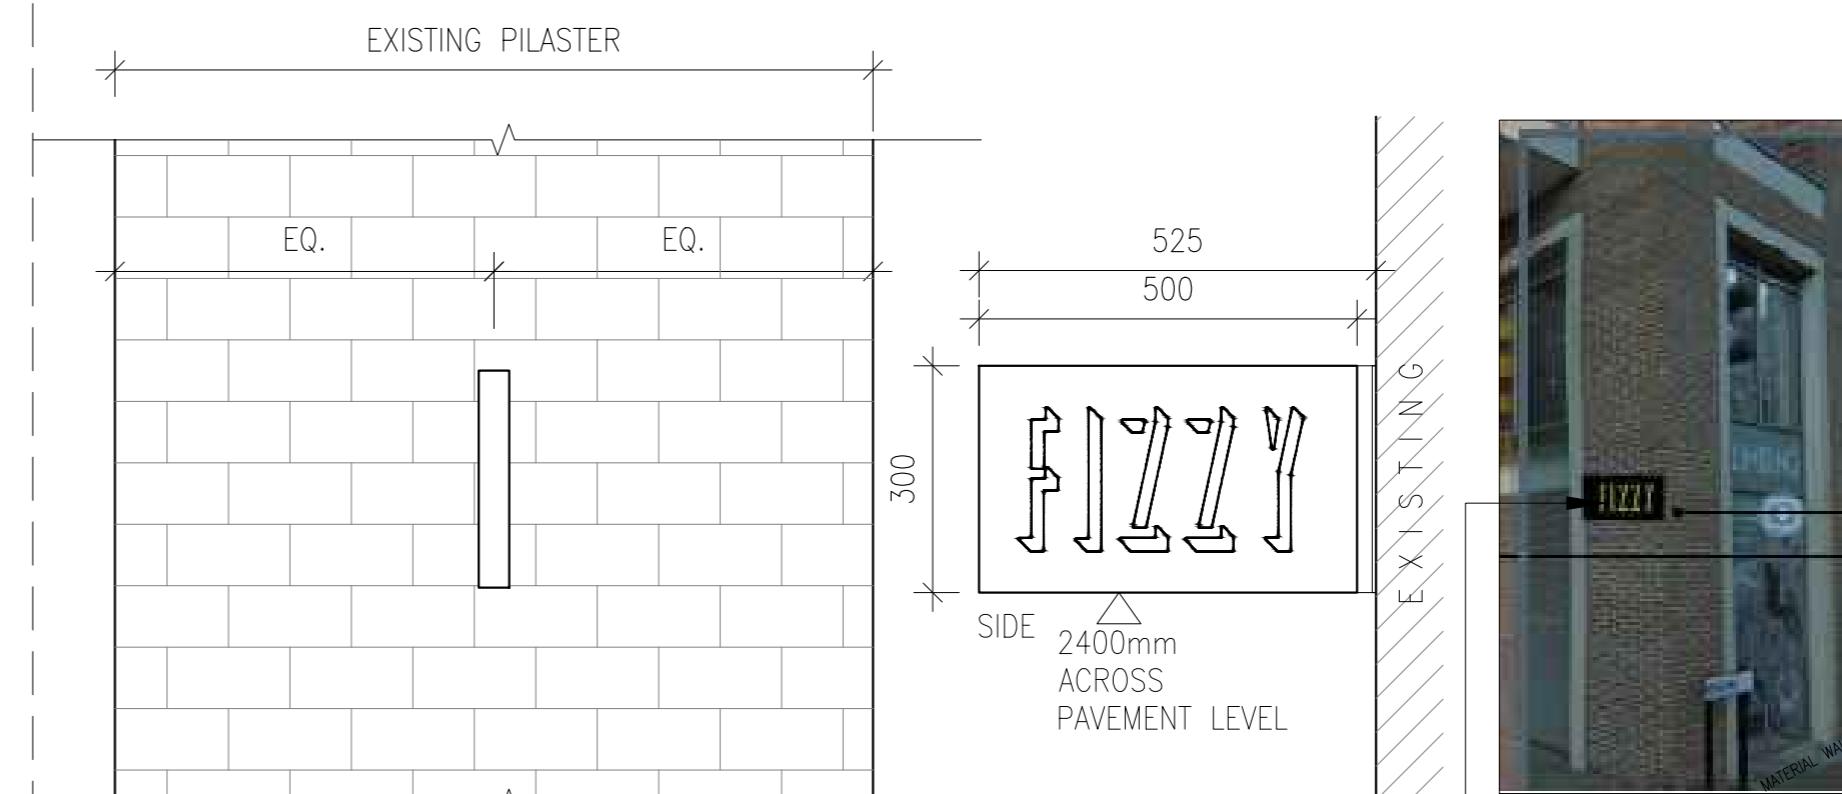

PROPOSED PART EXTERNAL DECORATION WORKS  
NOTE: NOT TO SCALE - EXTERNAL WALLS, CEILING AND RAILINGS CHANGES ARE BEING  
ADDRESSED WITHIN A SEPARATE PLANNING APPLICATION

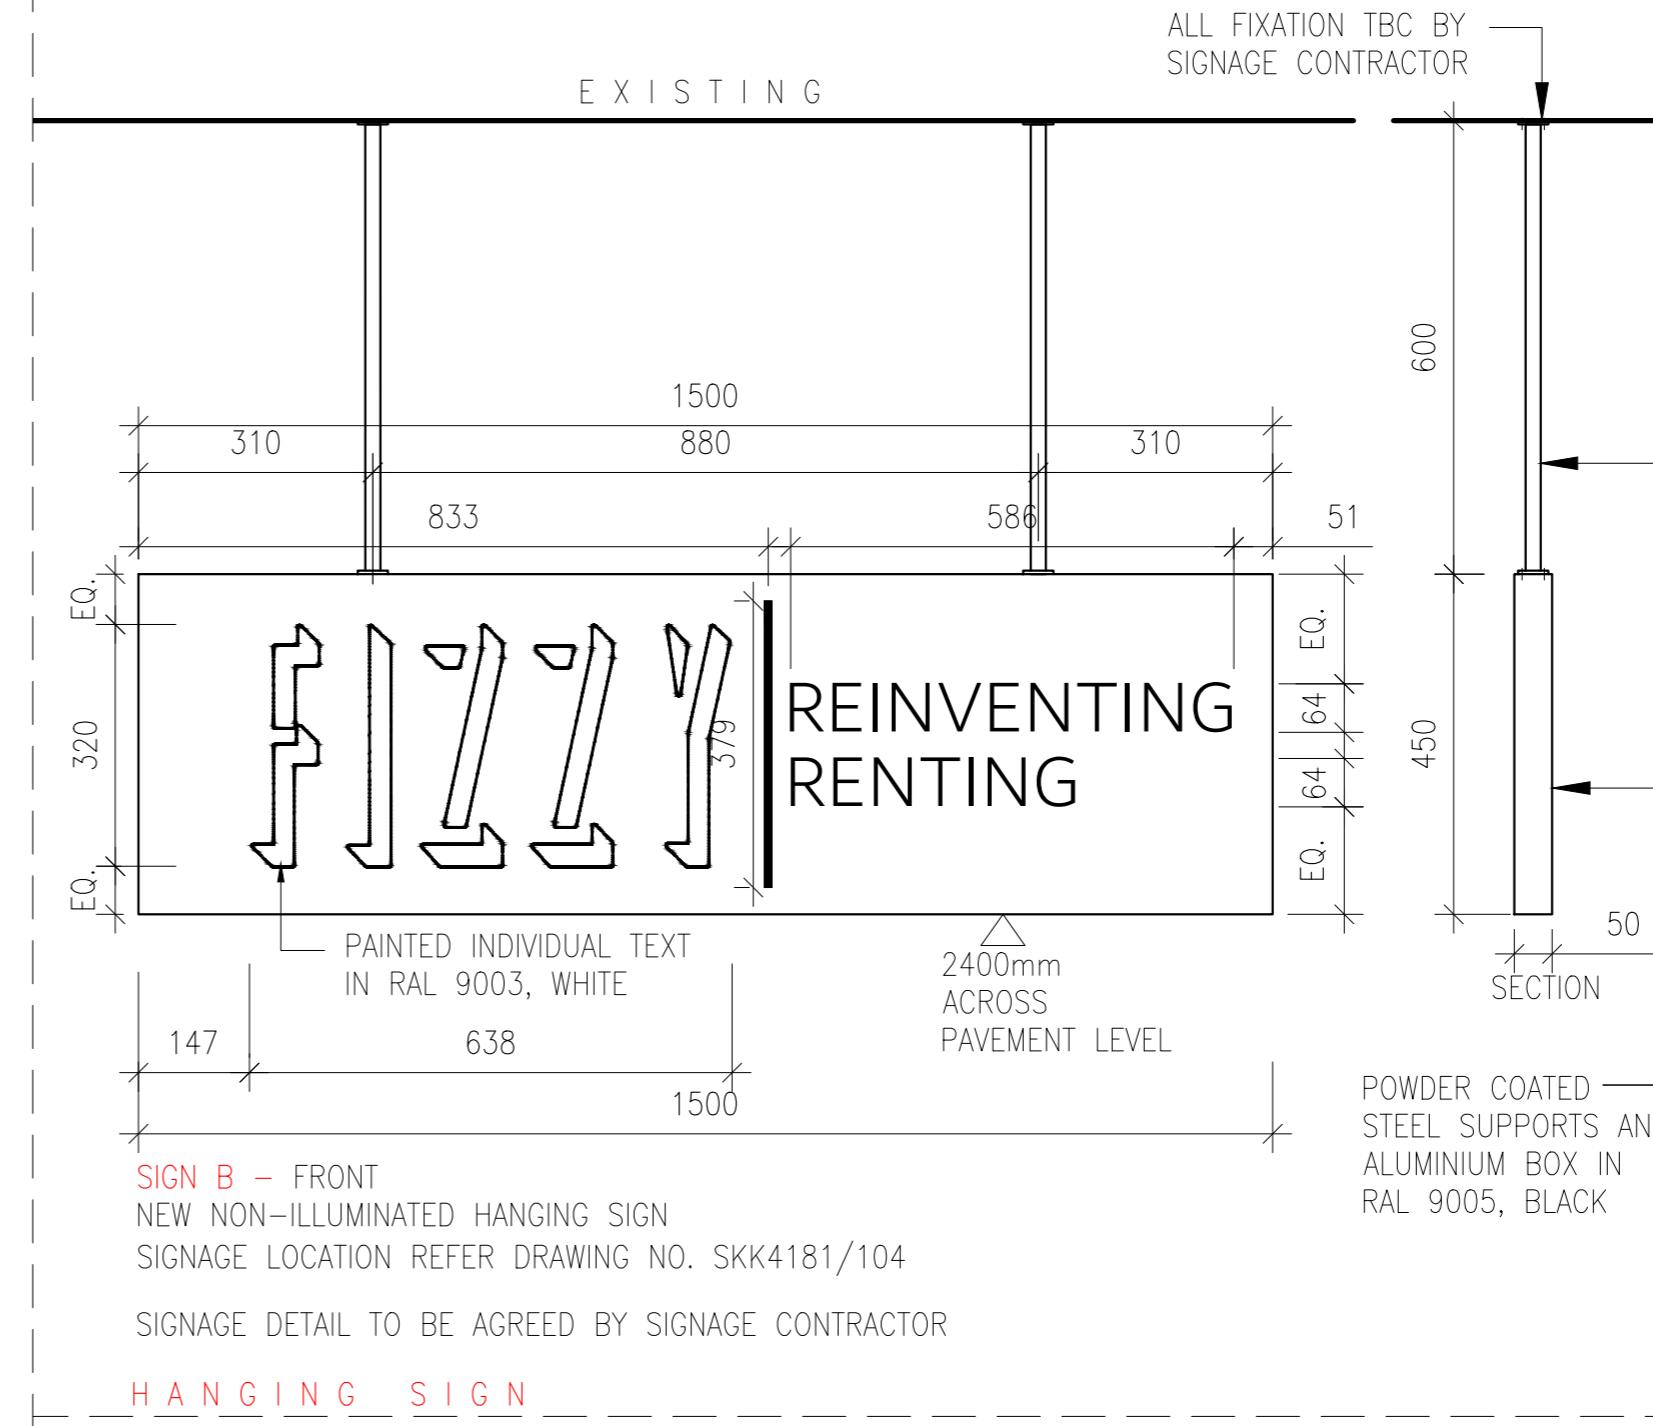

B	29/09/23	ISSUED FOR PLANNING	VP
A	28/09/23	ISSUED TO GREYSTAR FOR COMMENTS	VP
REV.	DATE	PURPOSE	DRAWN
CLIENT	GREYSTAR, FIZZY LIVING		
PROJECT	8 PRESSING LANE, HAYES, UB3 1DR		
TITLE	PROPOSED SIGNAGE DETAILS		

REVISION	DWG NO.	SKK4181/105	SCALE
B	DATE	SEP 23	DRAWN VP

**SKK DESIGN**

INTERIOR, ARCHITECTURAL & RETAIL DESIGN

The Mill  
Stortford Road  
Hatfield Heath  
CM22 7DL

Tel: 01279 873010  
www.senkenken.com