


NOTES

TO BE READ IN CONJUNCTION
WITH DRAWING NO.
SKK4081/105

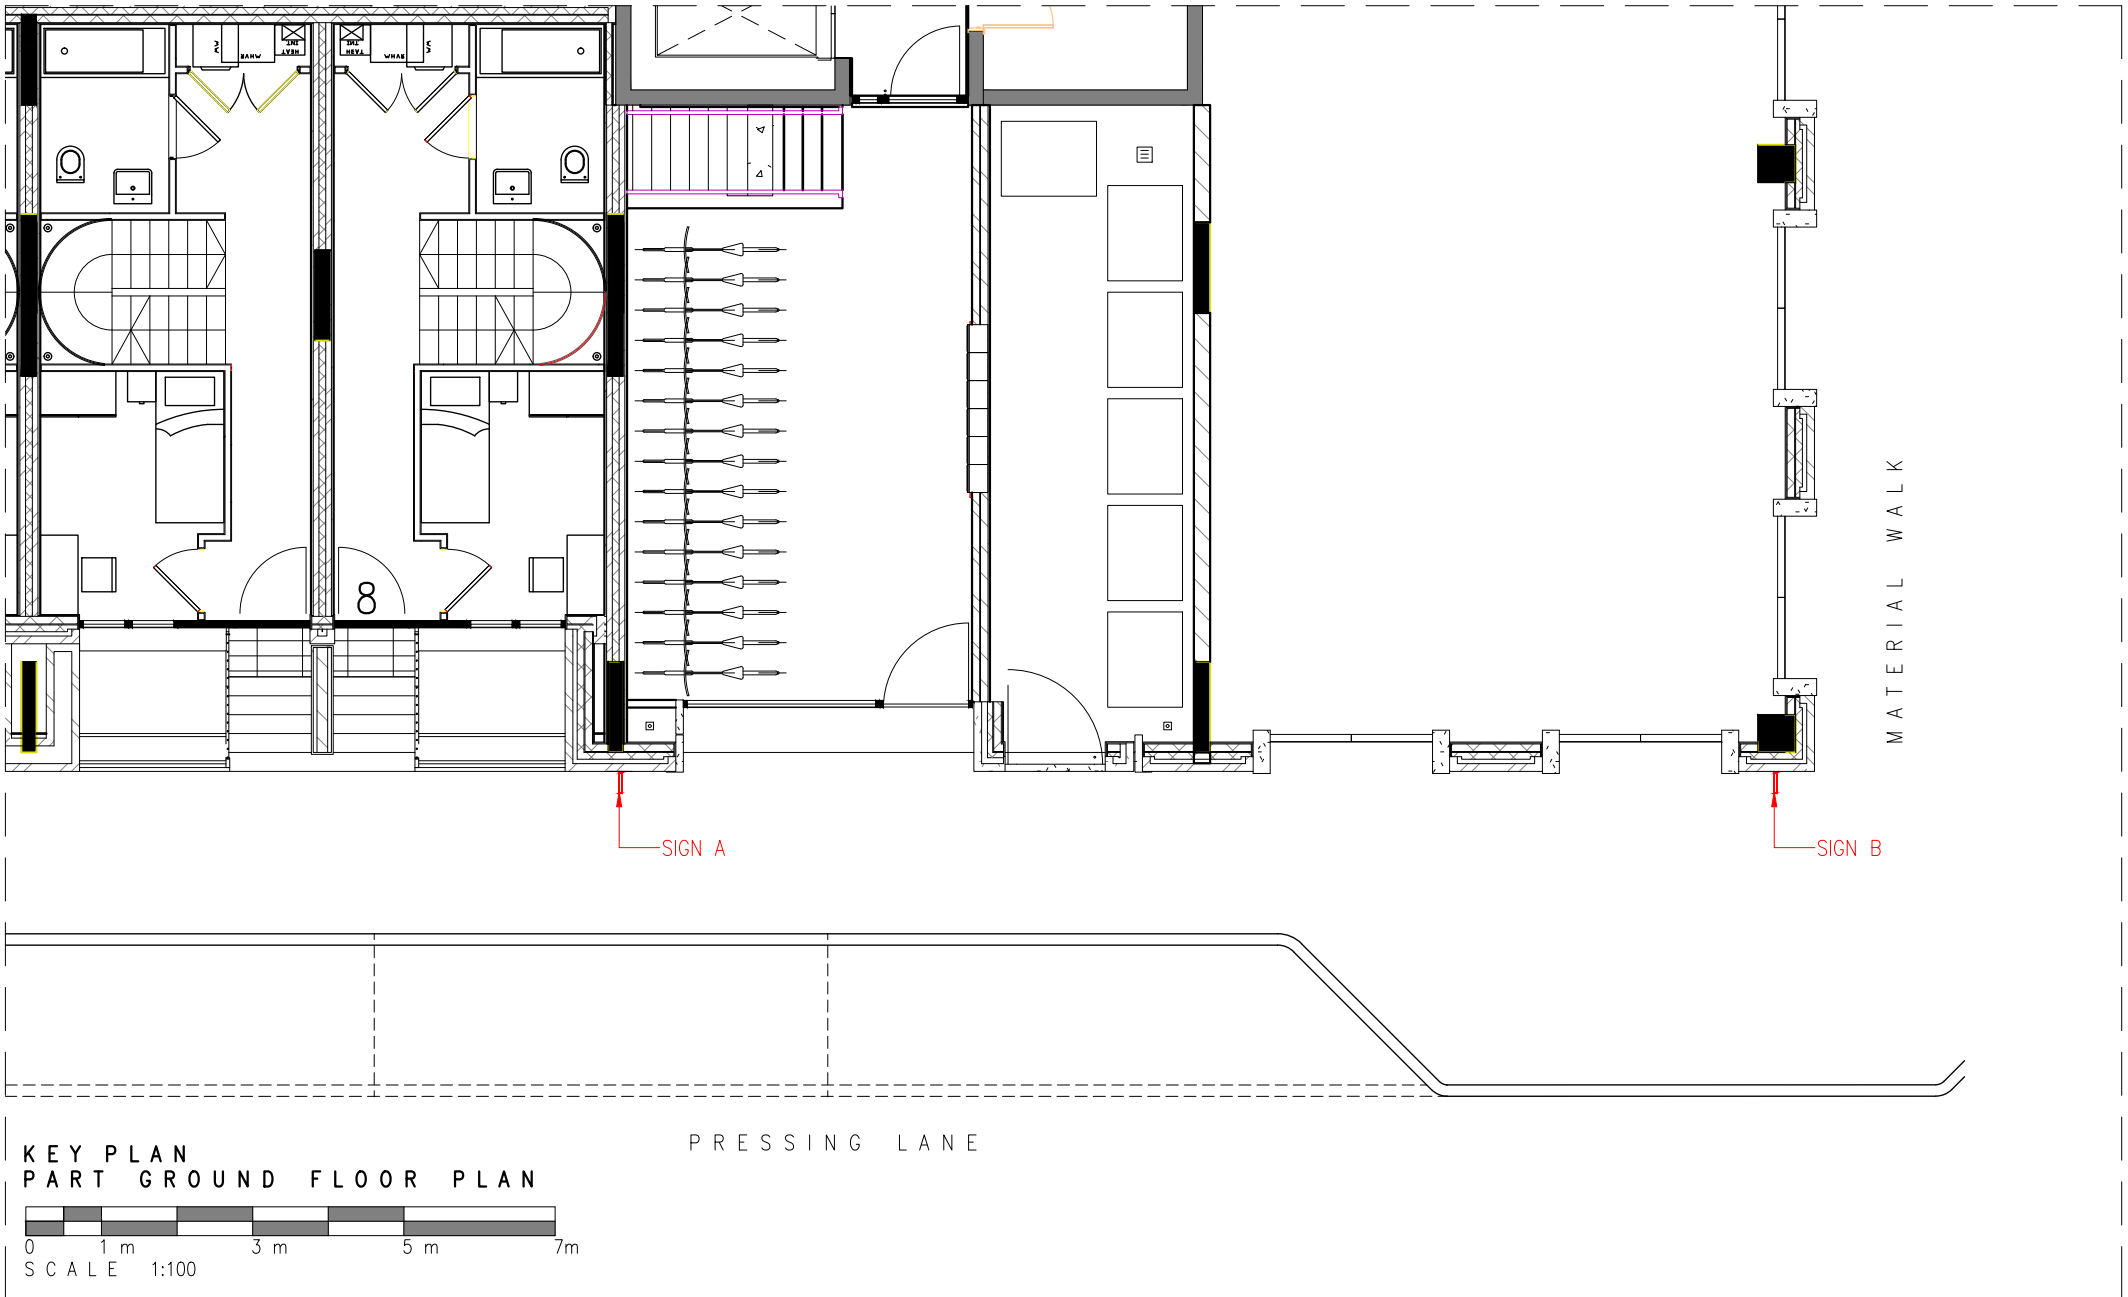

C	01/02/24	AMENDED TO SUIT LOCAL AUTHORITY	VP
B	29/09/23	ISSUED FOR PLANNING	VP
A	28/09/23	ISSUED TO GREYSTAR FOR COMMENTS	VP

REV.	DATE	PURPOSE	DRAWN
------	------	---------	-------

CLIENT GREYSTAR, FIZZY LIVING
PROJECT 8 PRESSING LANE, HAYES, UB3 1DR
TITLE EXISTING AND PROPOSED EXTERNAL SIGNAGE
ON PRESSING LANE

REVISION	DWG No.	SKK4181/104	SCALE	1:100 @ A2
C	DATE	SEP '23	DRAWN	VP
			CHECKED	APF

SKK DESIGN

INTERIOR, ARCHITECTURAL & RETAIL DESIGN

The Mill
Stortford Road
Hatfield Heath
CM22 7DL

Tel: 01279 873010
www.senkenken.com