


## NOTES

TO BE READ IN CONJUNCTION  
WITH DRAWING NO.  
SKK4081/104

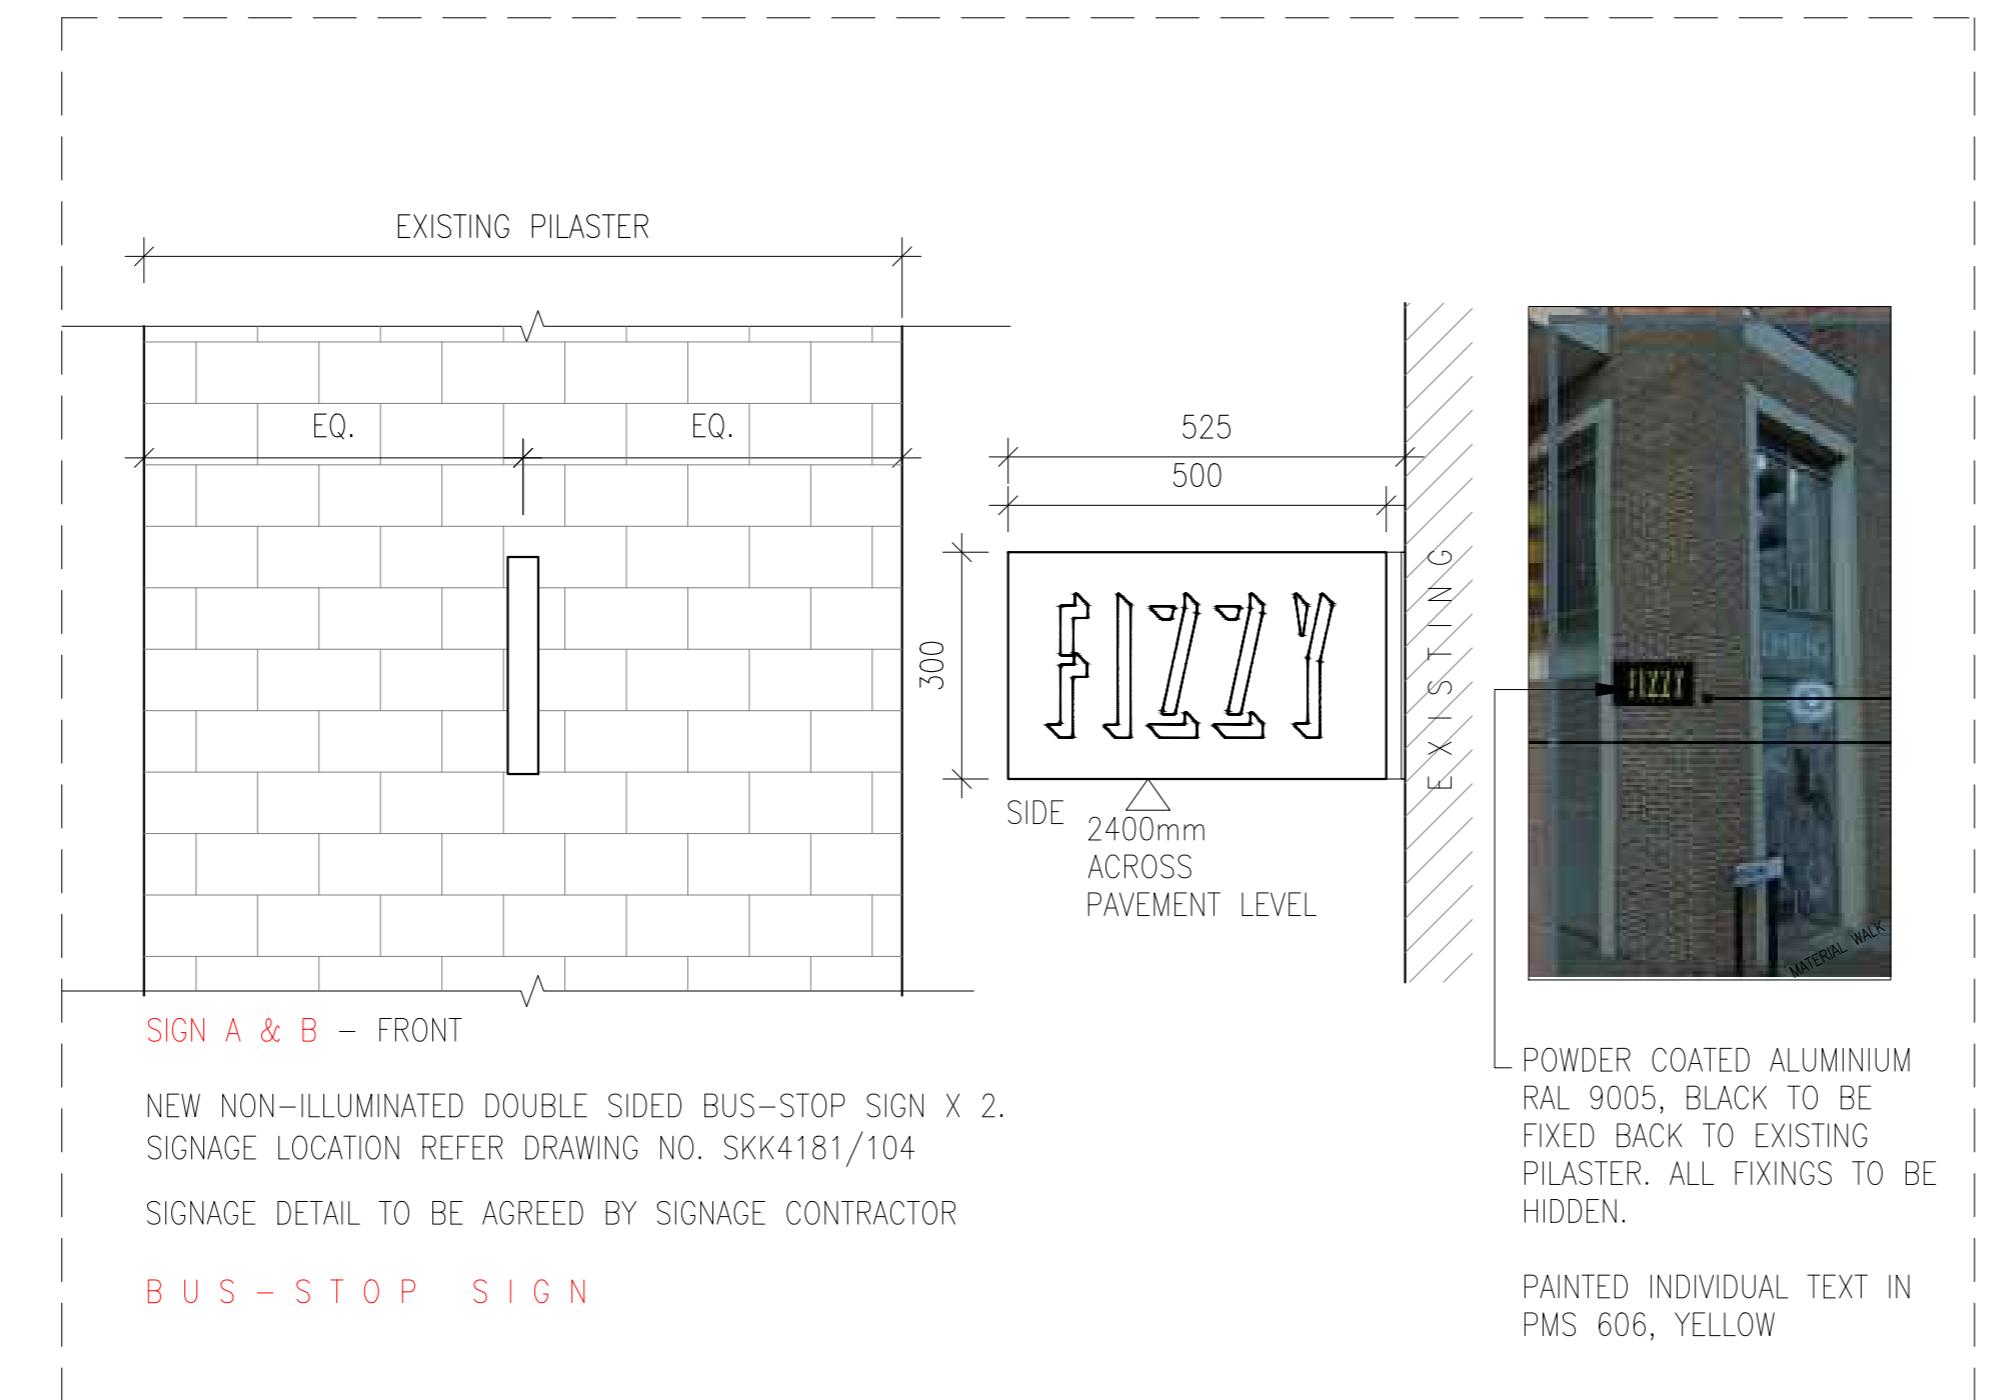

C	01/02/24	AMENDED TO SUIT LOCAL AUTHORITY	VP
B	29/09/23	ISSUED FOR PLANNING	VP
A	28/09/23	ISSUED TO GREYSTAR FOR COMMENTS	VP
REV.	DATE	PURPOSE	DRAWN

CLIENT GREYSTAR, FIZZY LIVING  
PROJECT 8 PRESSING LANE, HAYES, UB3 1DR  
TITLE PROPOSED SIGNAGE DETAILS

REVISION	DWG No.	SKK4181/105	SCALE
C	DATE SEP '23	DRAWN VP	CHECKED APF



INTERIOR, ARCHITECTURAL & RETAIL DESIGN

The Mill  
Stortford Road  
Hatfield Heath  
CM22 7DL

Tel: 01279 873010  
www.senkenken.com