
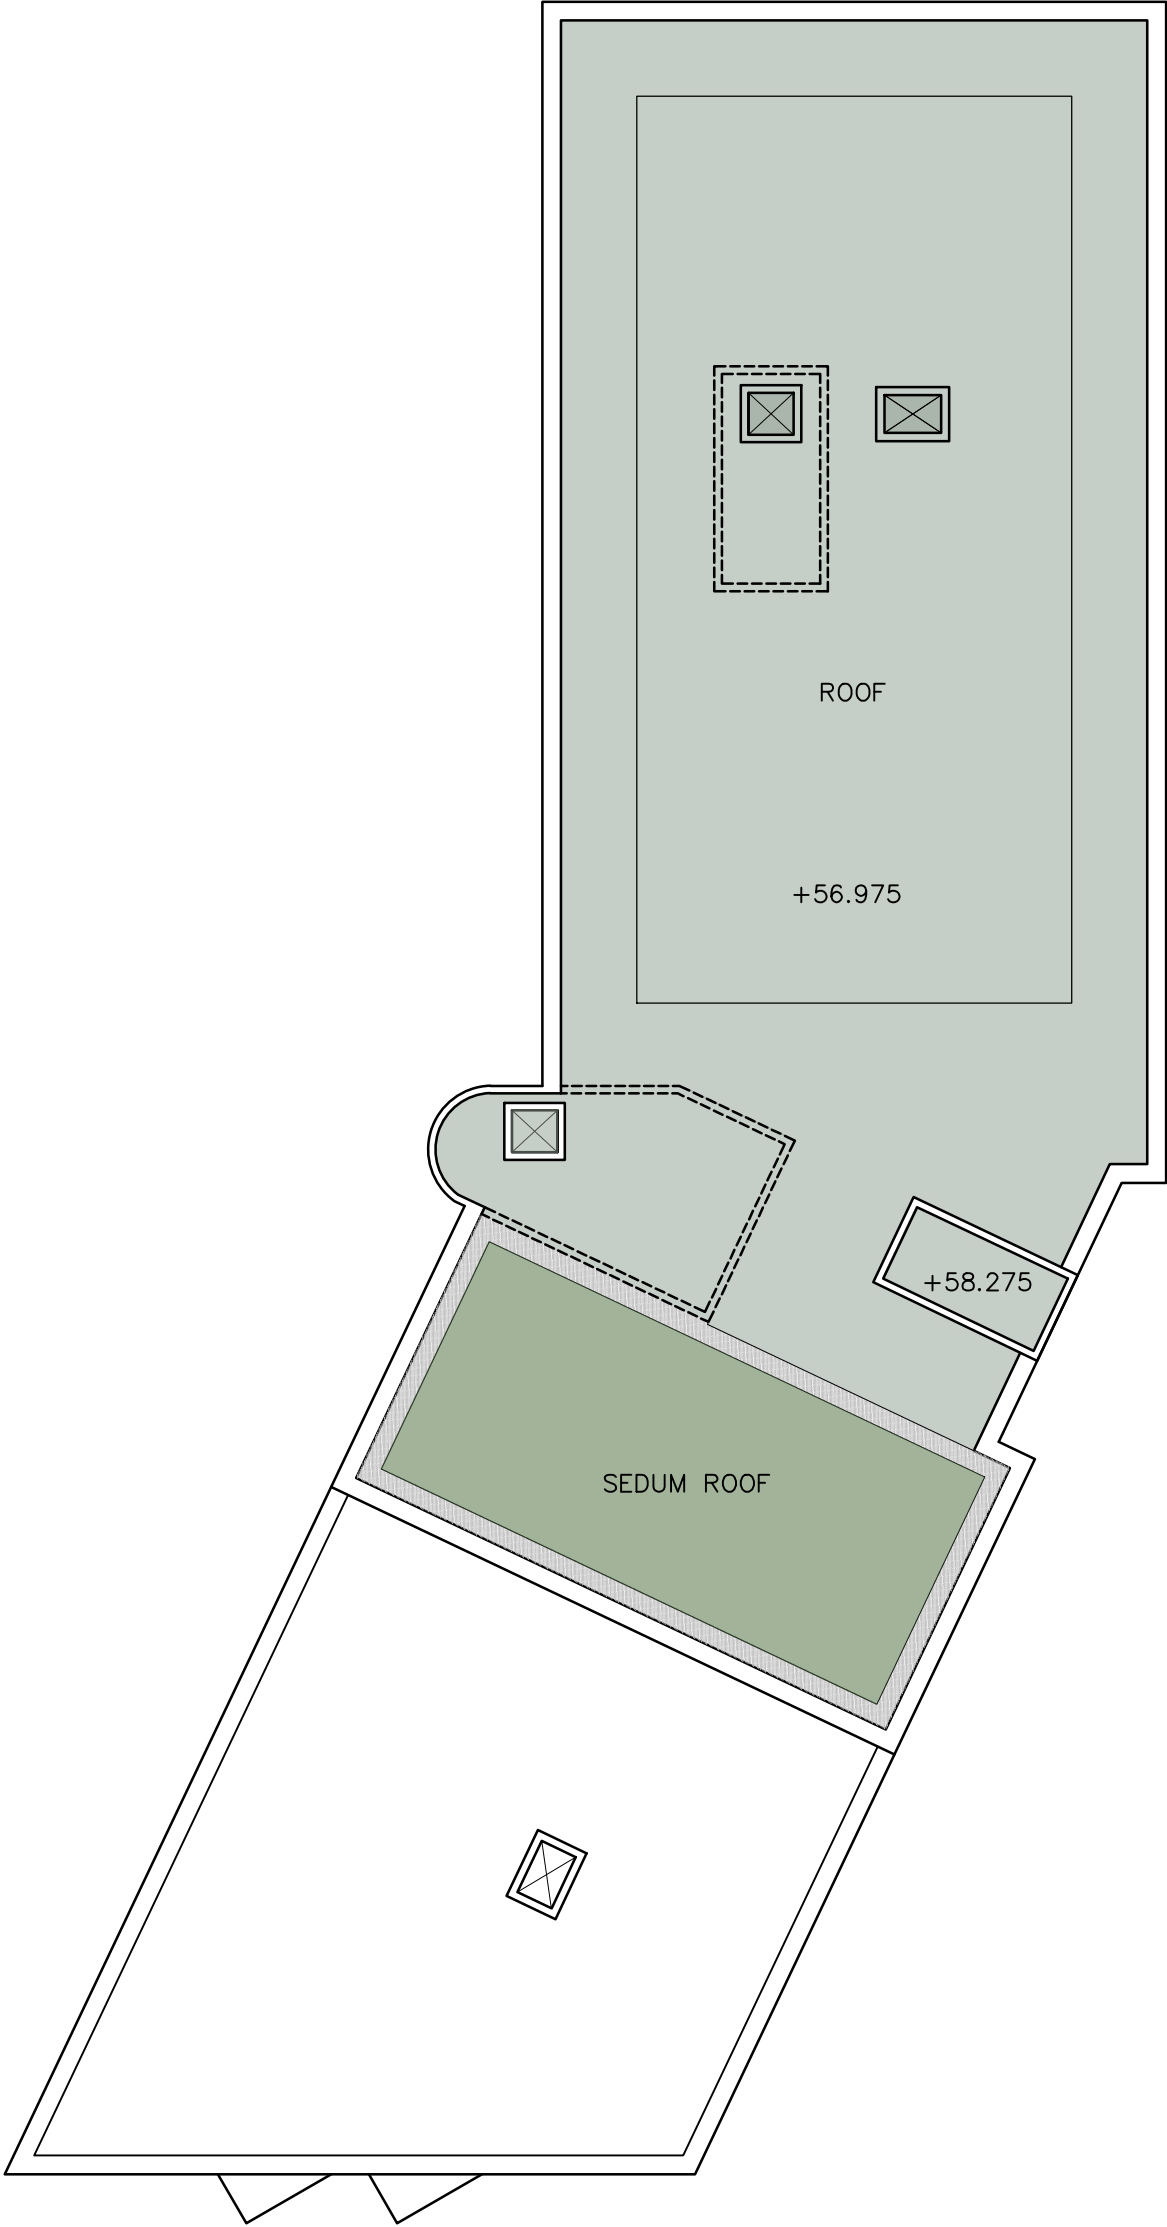
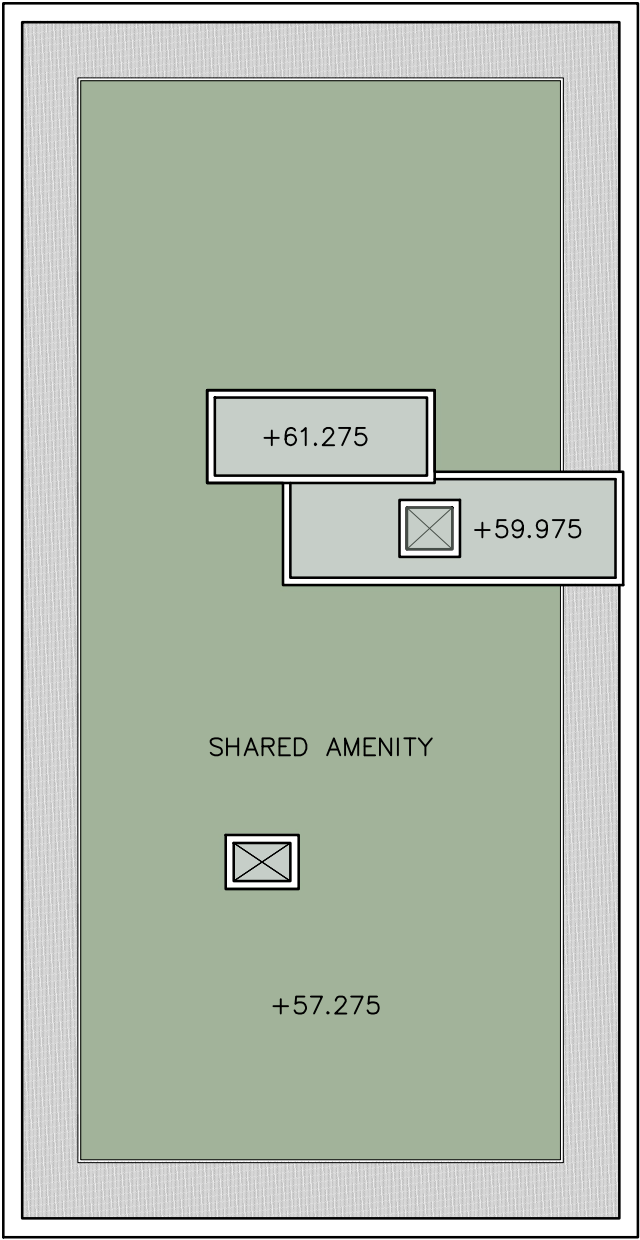


A	General updates following technical review	JM	28.07.20
rev	description	by	date

PLANNING
ISSUE

Title		Proposed Roof Plan	
Site		The Assembly Buildings, Hayes	
Drg.		WH199/20/P/25.07	
Date	March 2020	Rev	A
Drawn	JM	Scale	1:200 @ A2

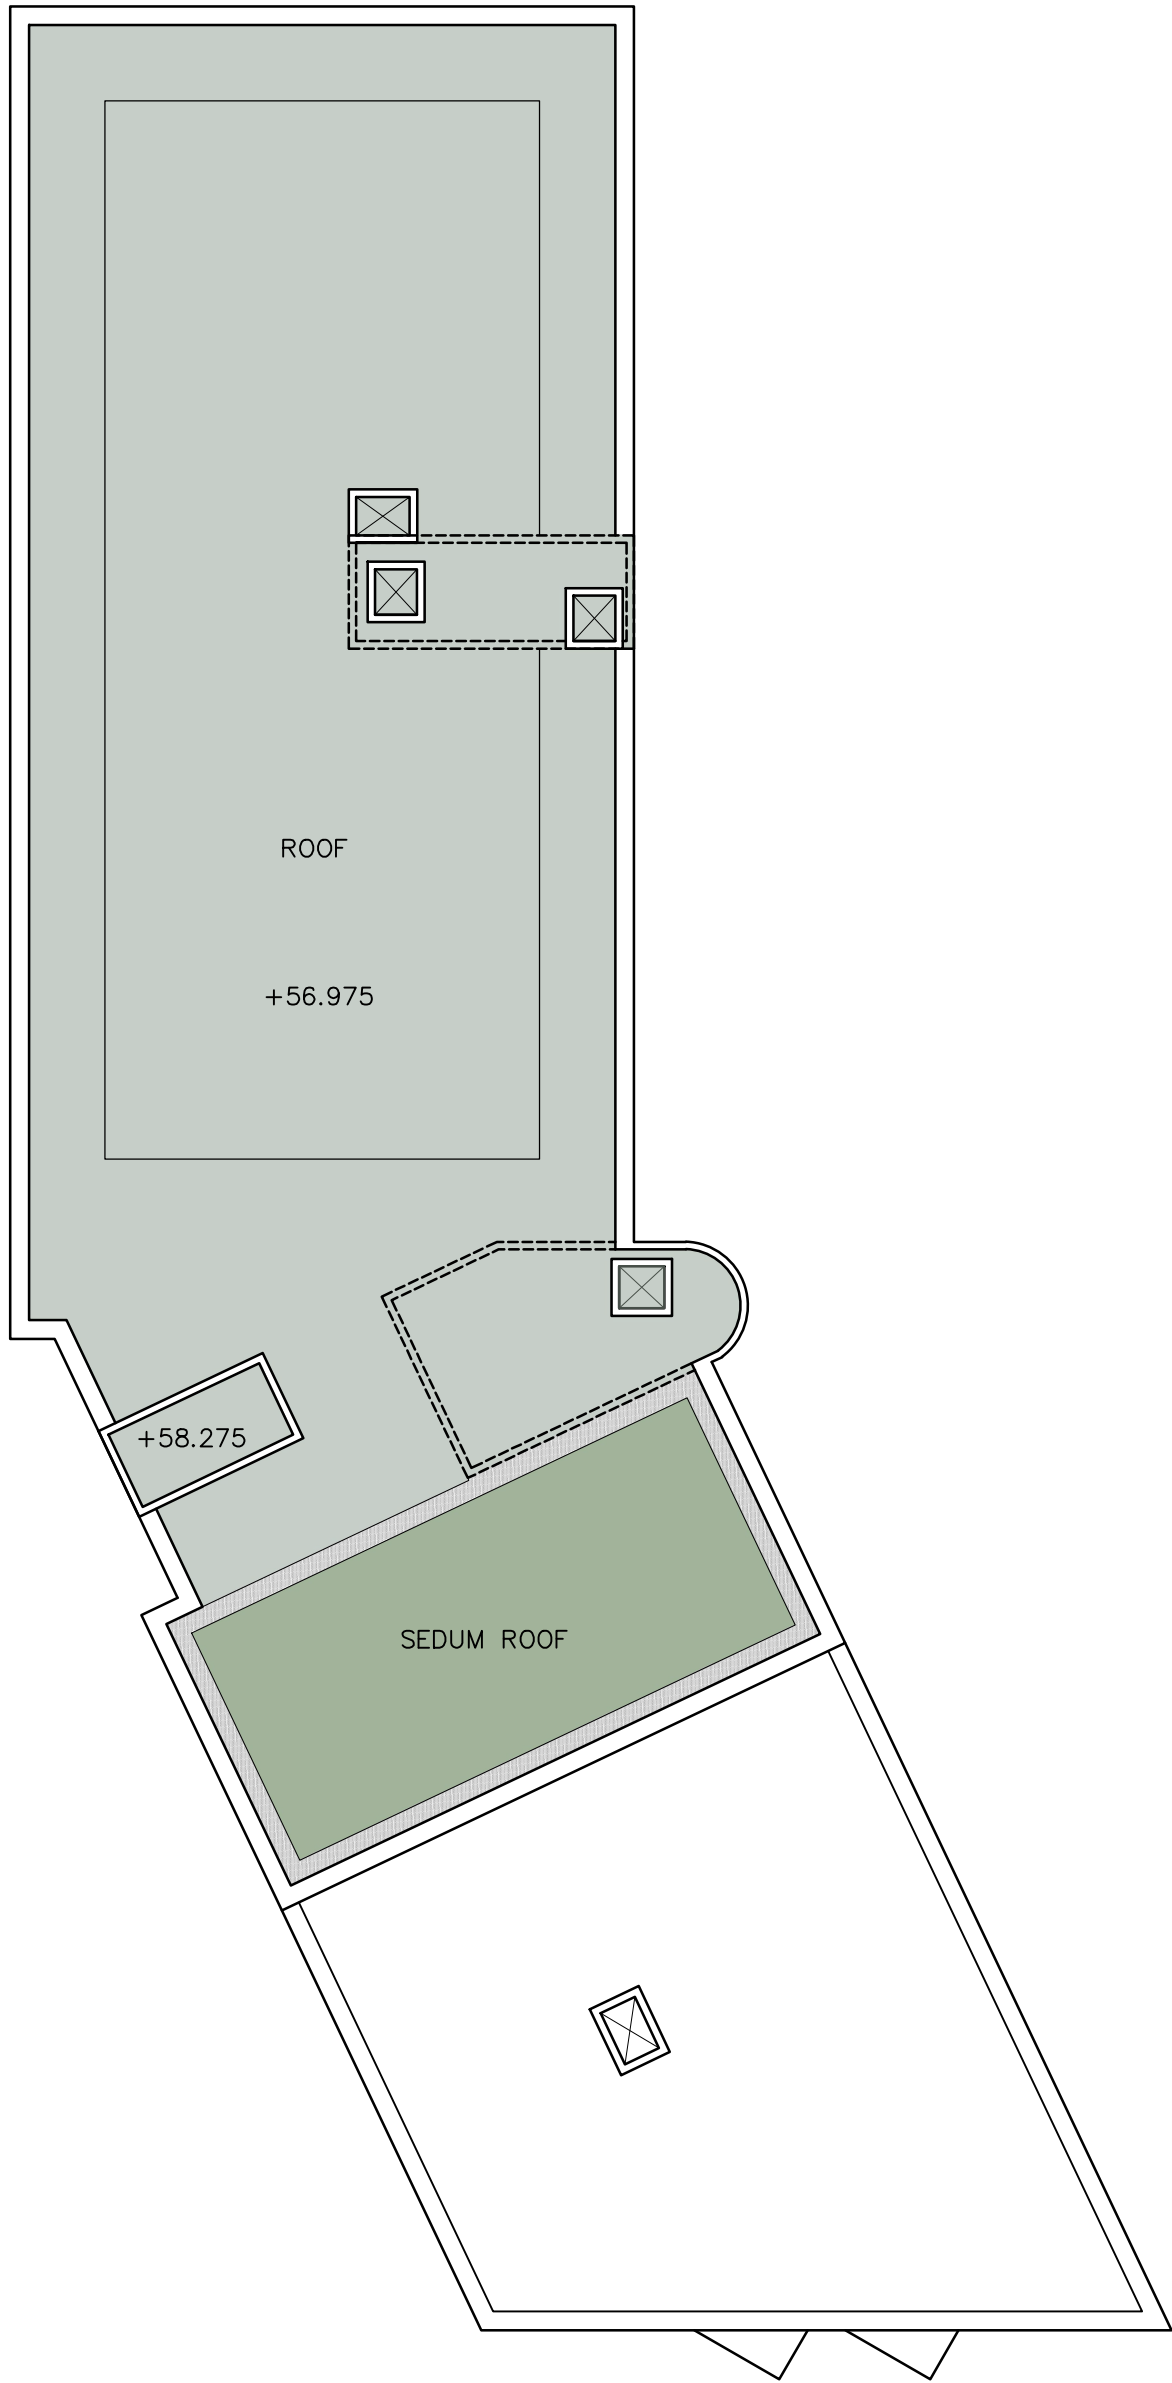

The Weston Group Business Centre, Parsonage Road,
Takeley, Essex, CM22 6PU.
Tel: 01279 873333 Fax: 01279 873378
info@weston-homes.com