
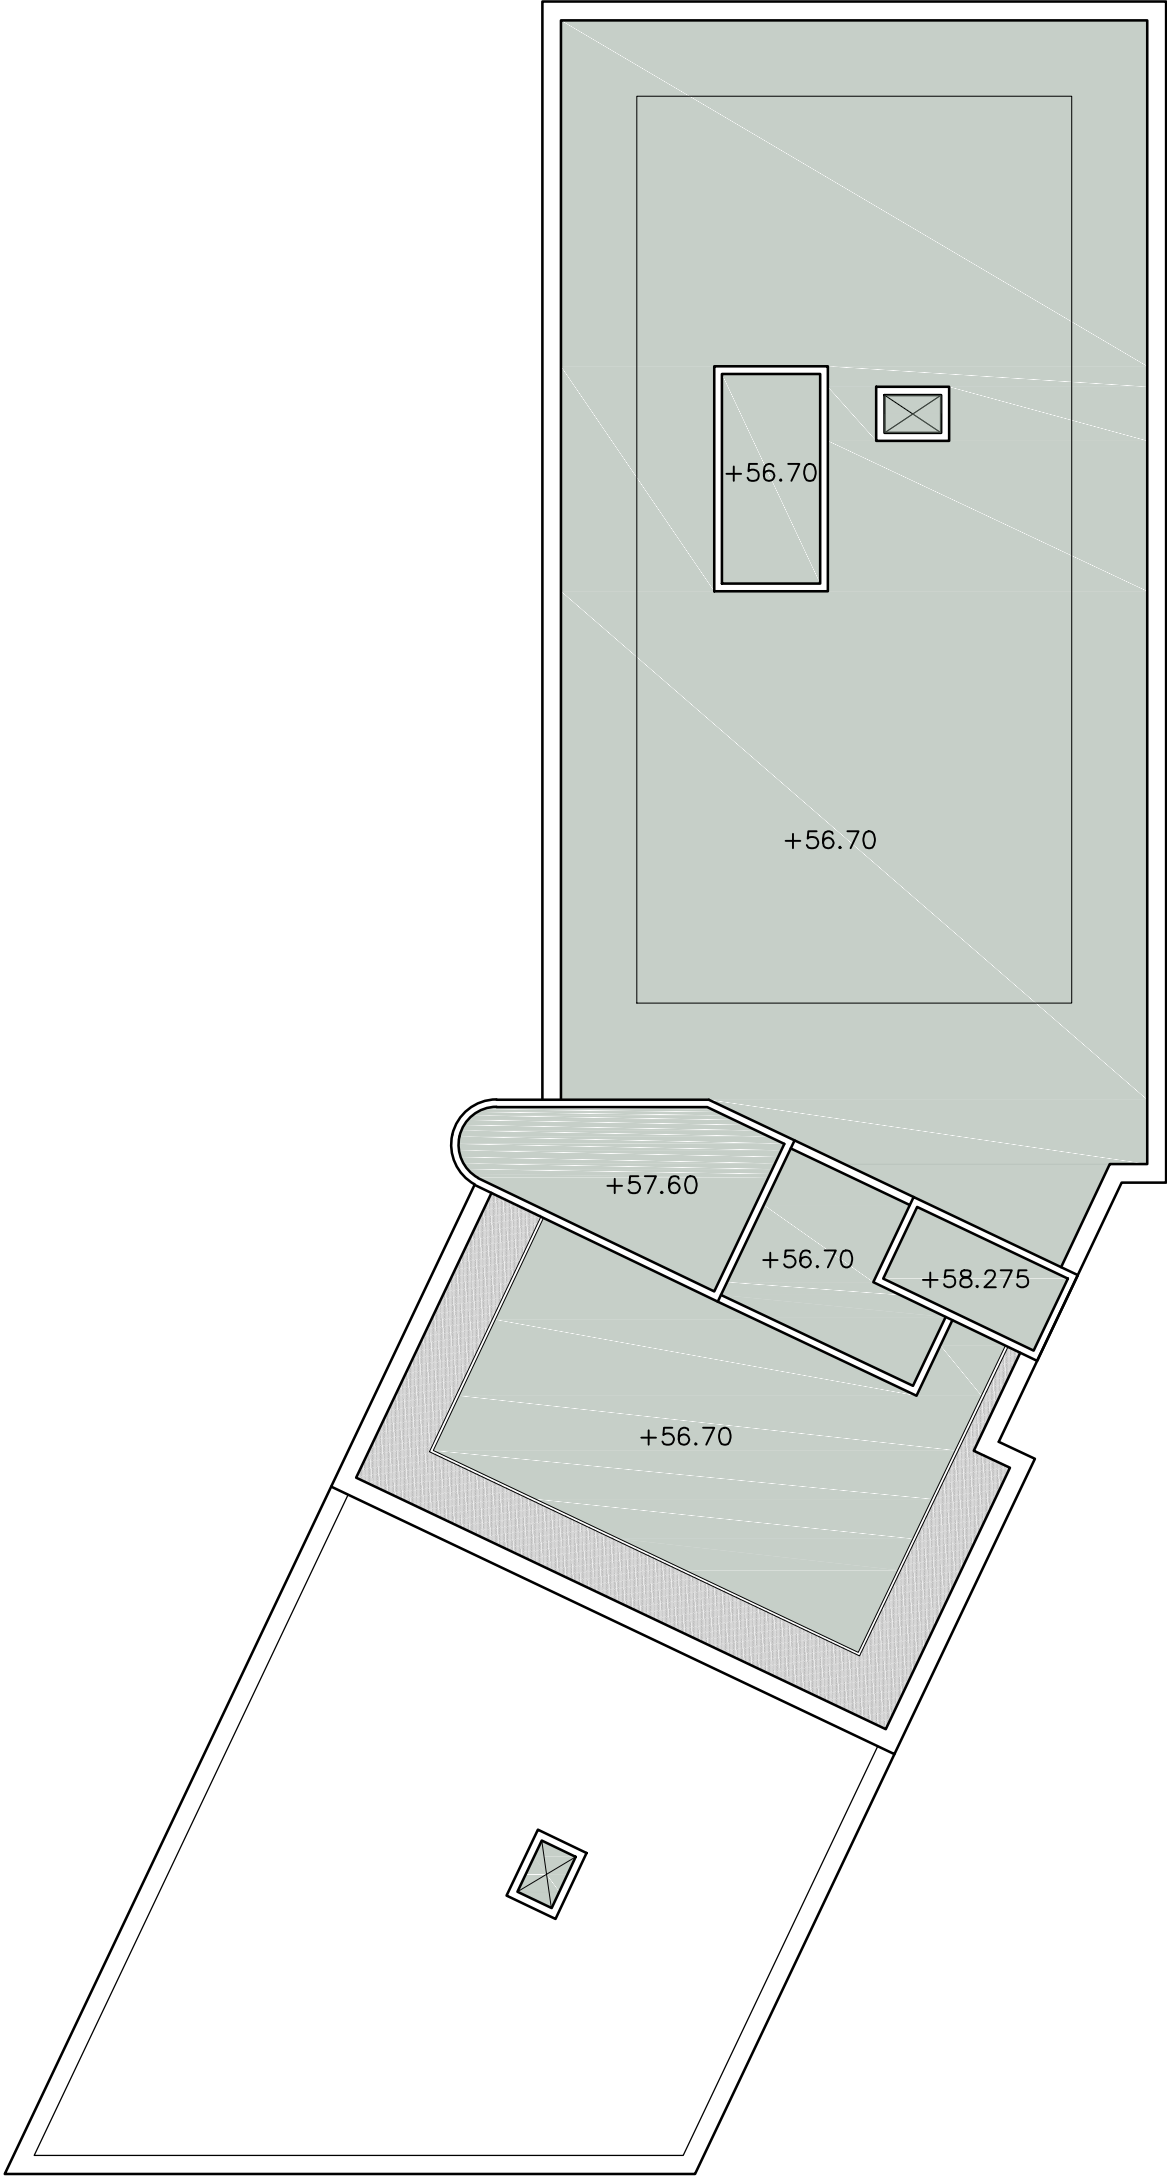
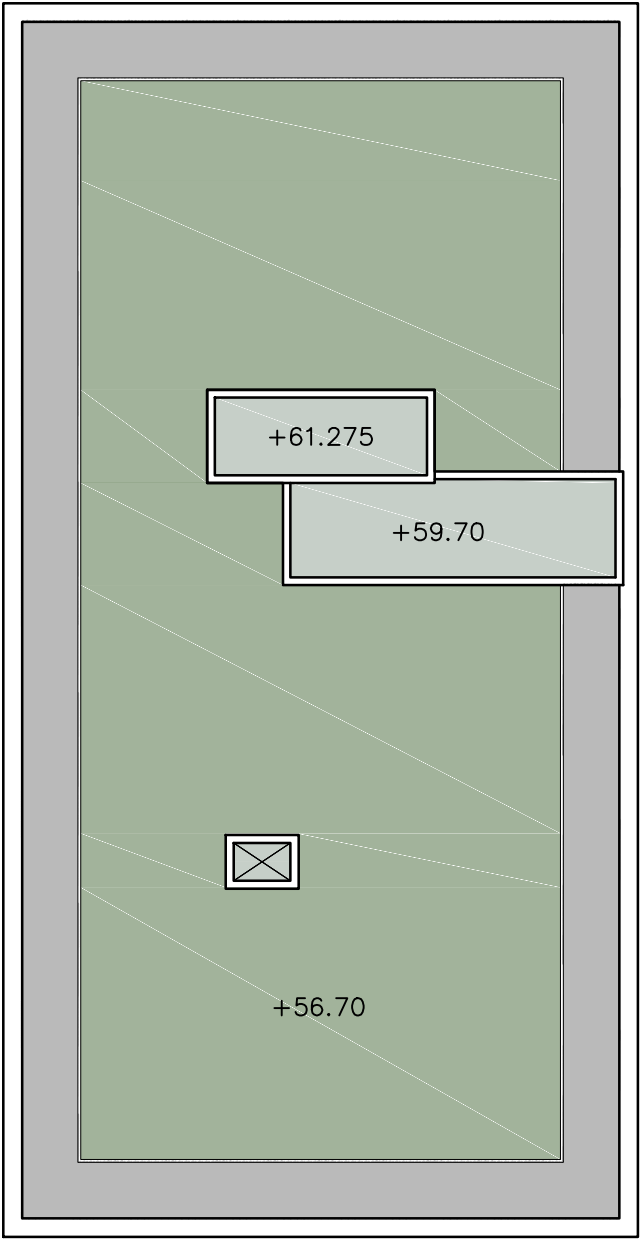


rev	description	by	date

**PLANNING
ISSUE**

Title		Proposed Roof Plan	
Site		The Assembly Buildings, Hayes	
Drg.		WH199/20/P/25.07	
Date	May 2020	Rev	-
Drawn	JM	Scale	1:200 @ A2

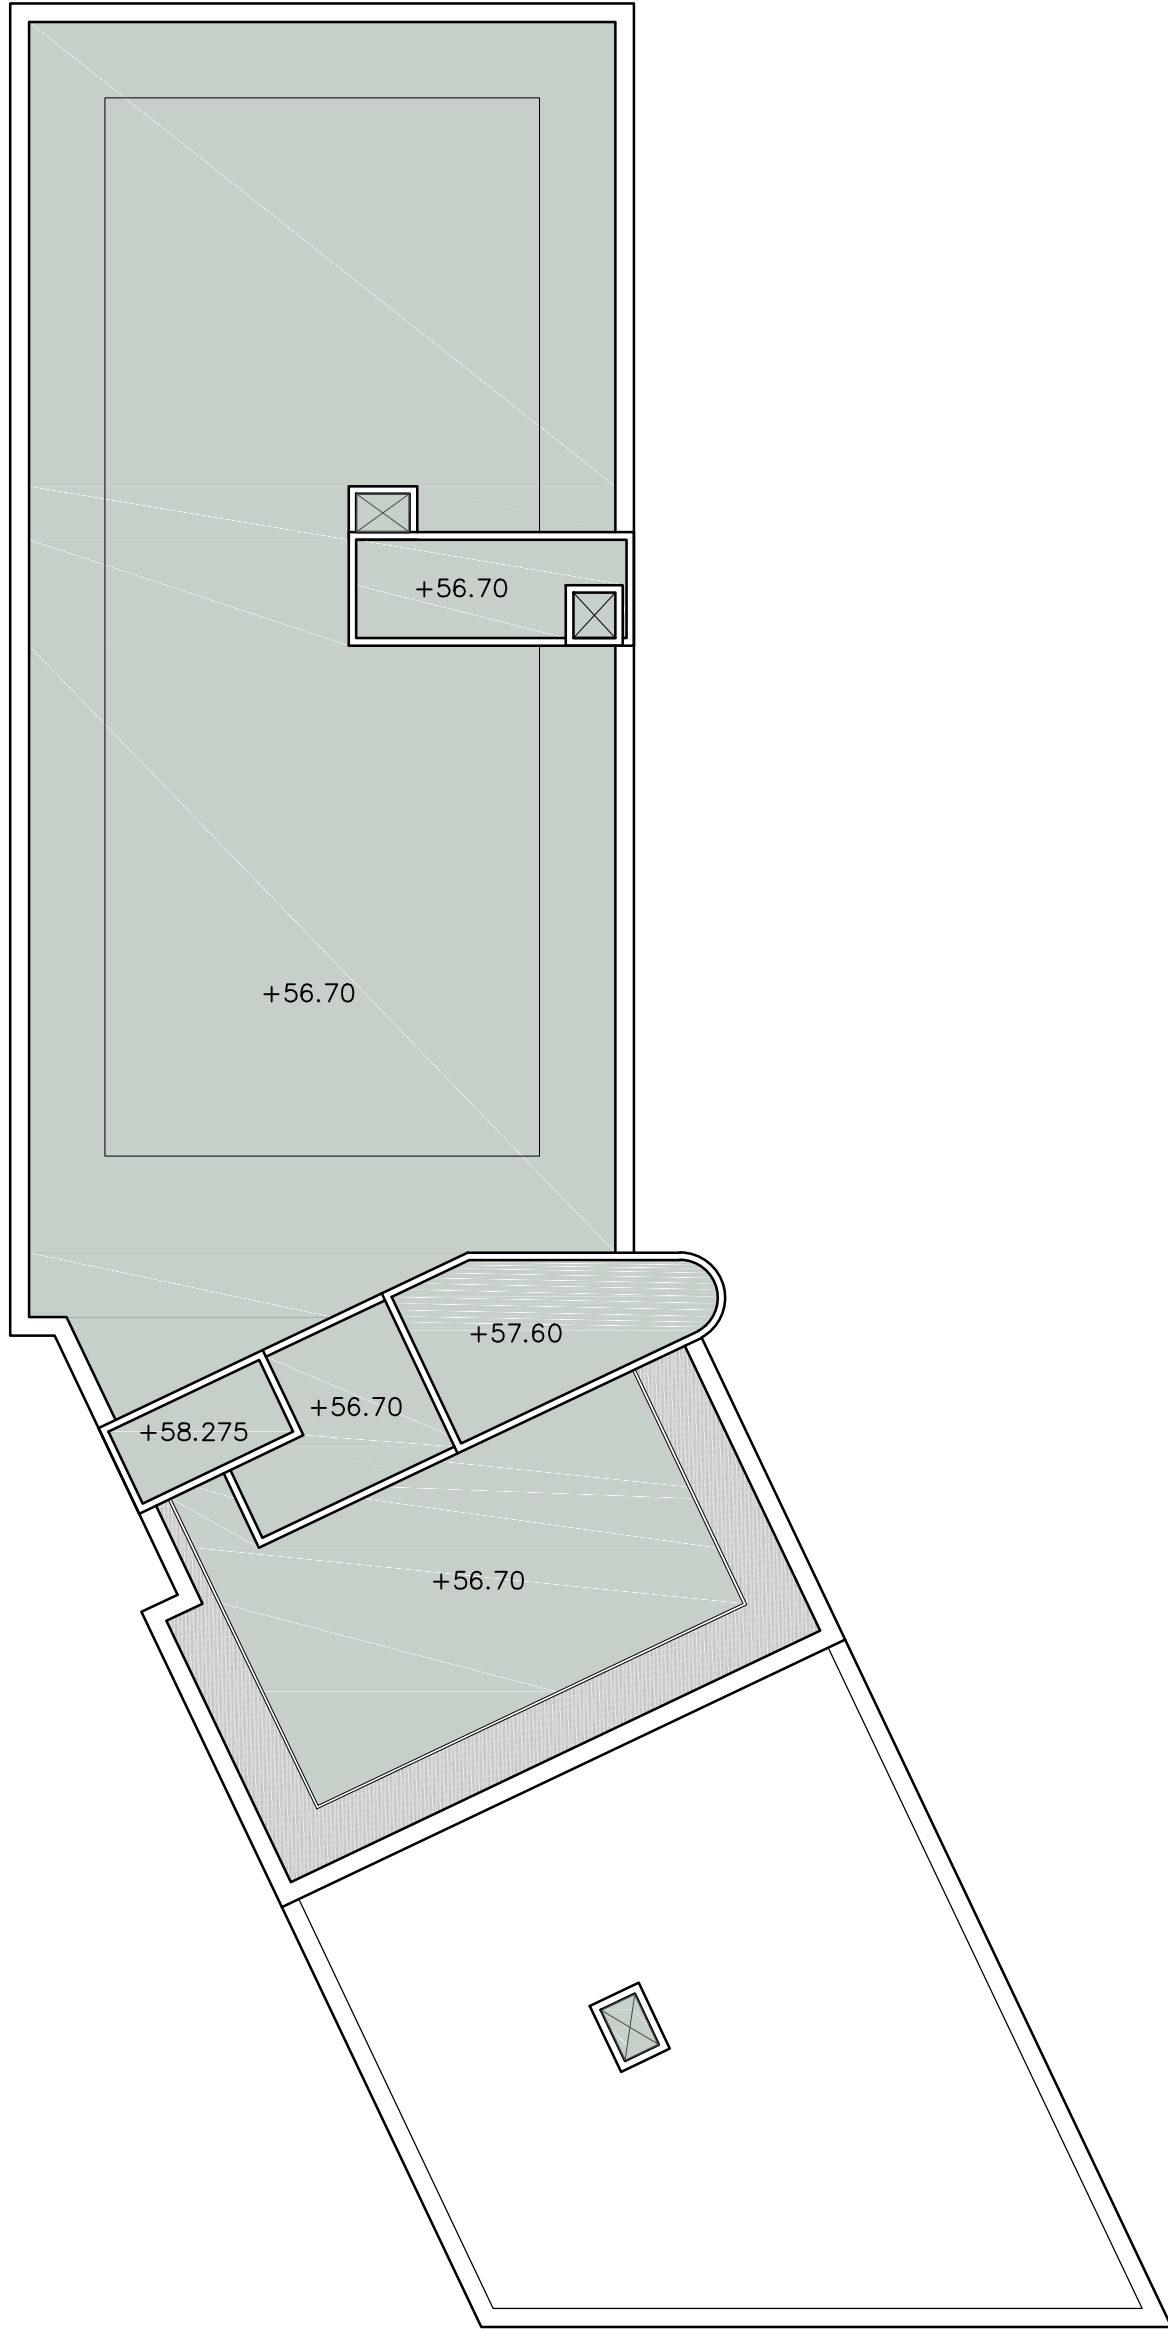

The Weston Group Business Centre, Parsonage Road,
Takeley, Essex, CM22 6PU.
Tel: 01279 873333 Fax: 01279 873378
info@weston-homes.com