



KEY PLAN

KEY

- SECTION 73 APPLICATION BOUNDARY
- +XXXX SPOT HEIGHTS (AOD)
- EXISTING WALL / STRUCTURE
- PROPOSED WALL / STRUCTURE
- ENTRANCES
- PROPOSED TREES

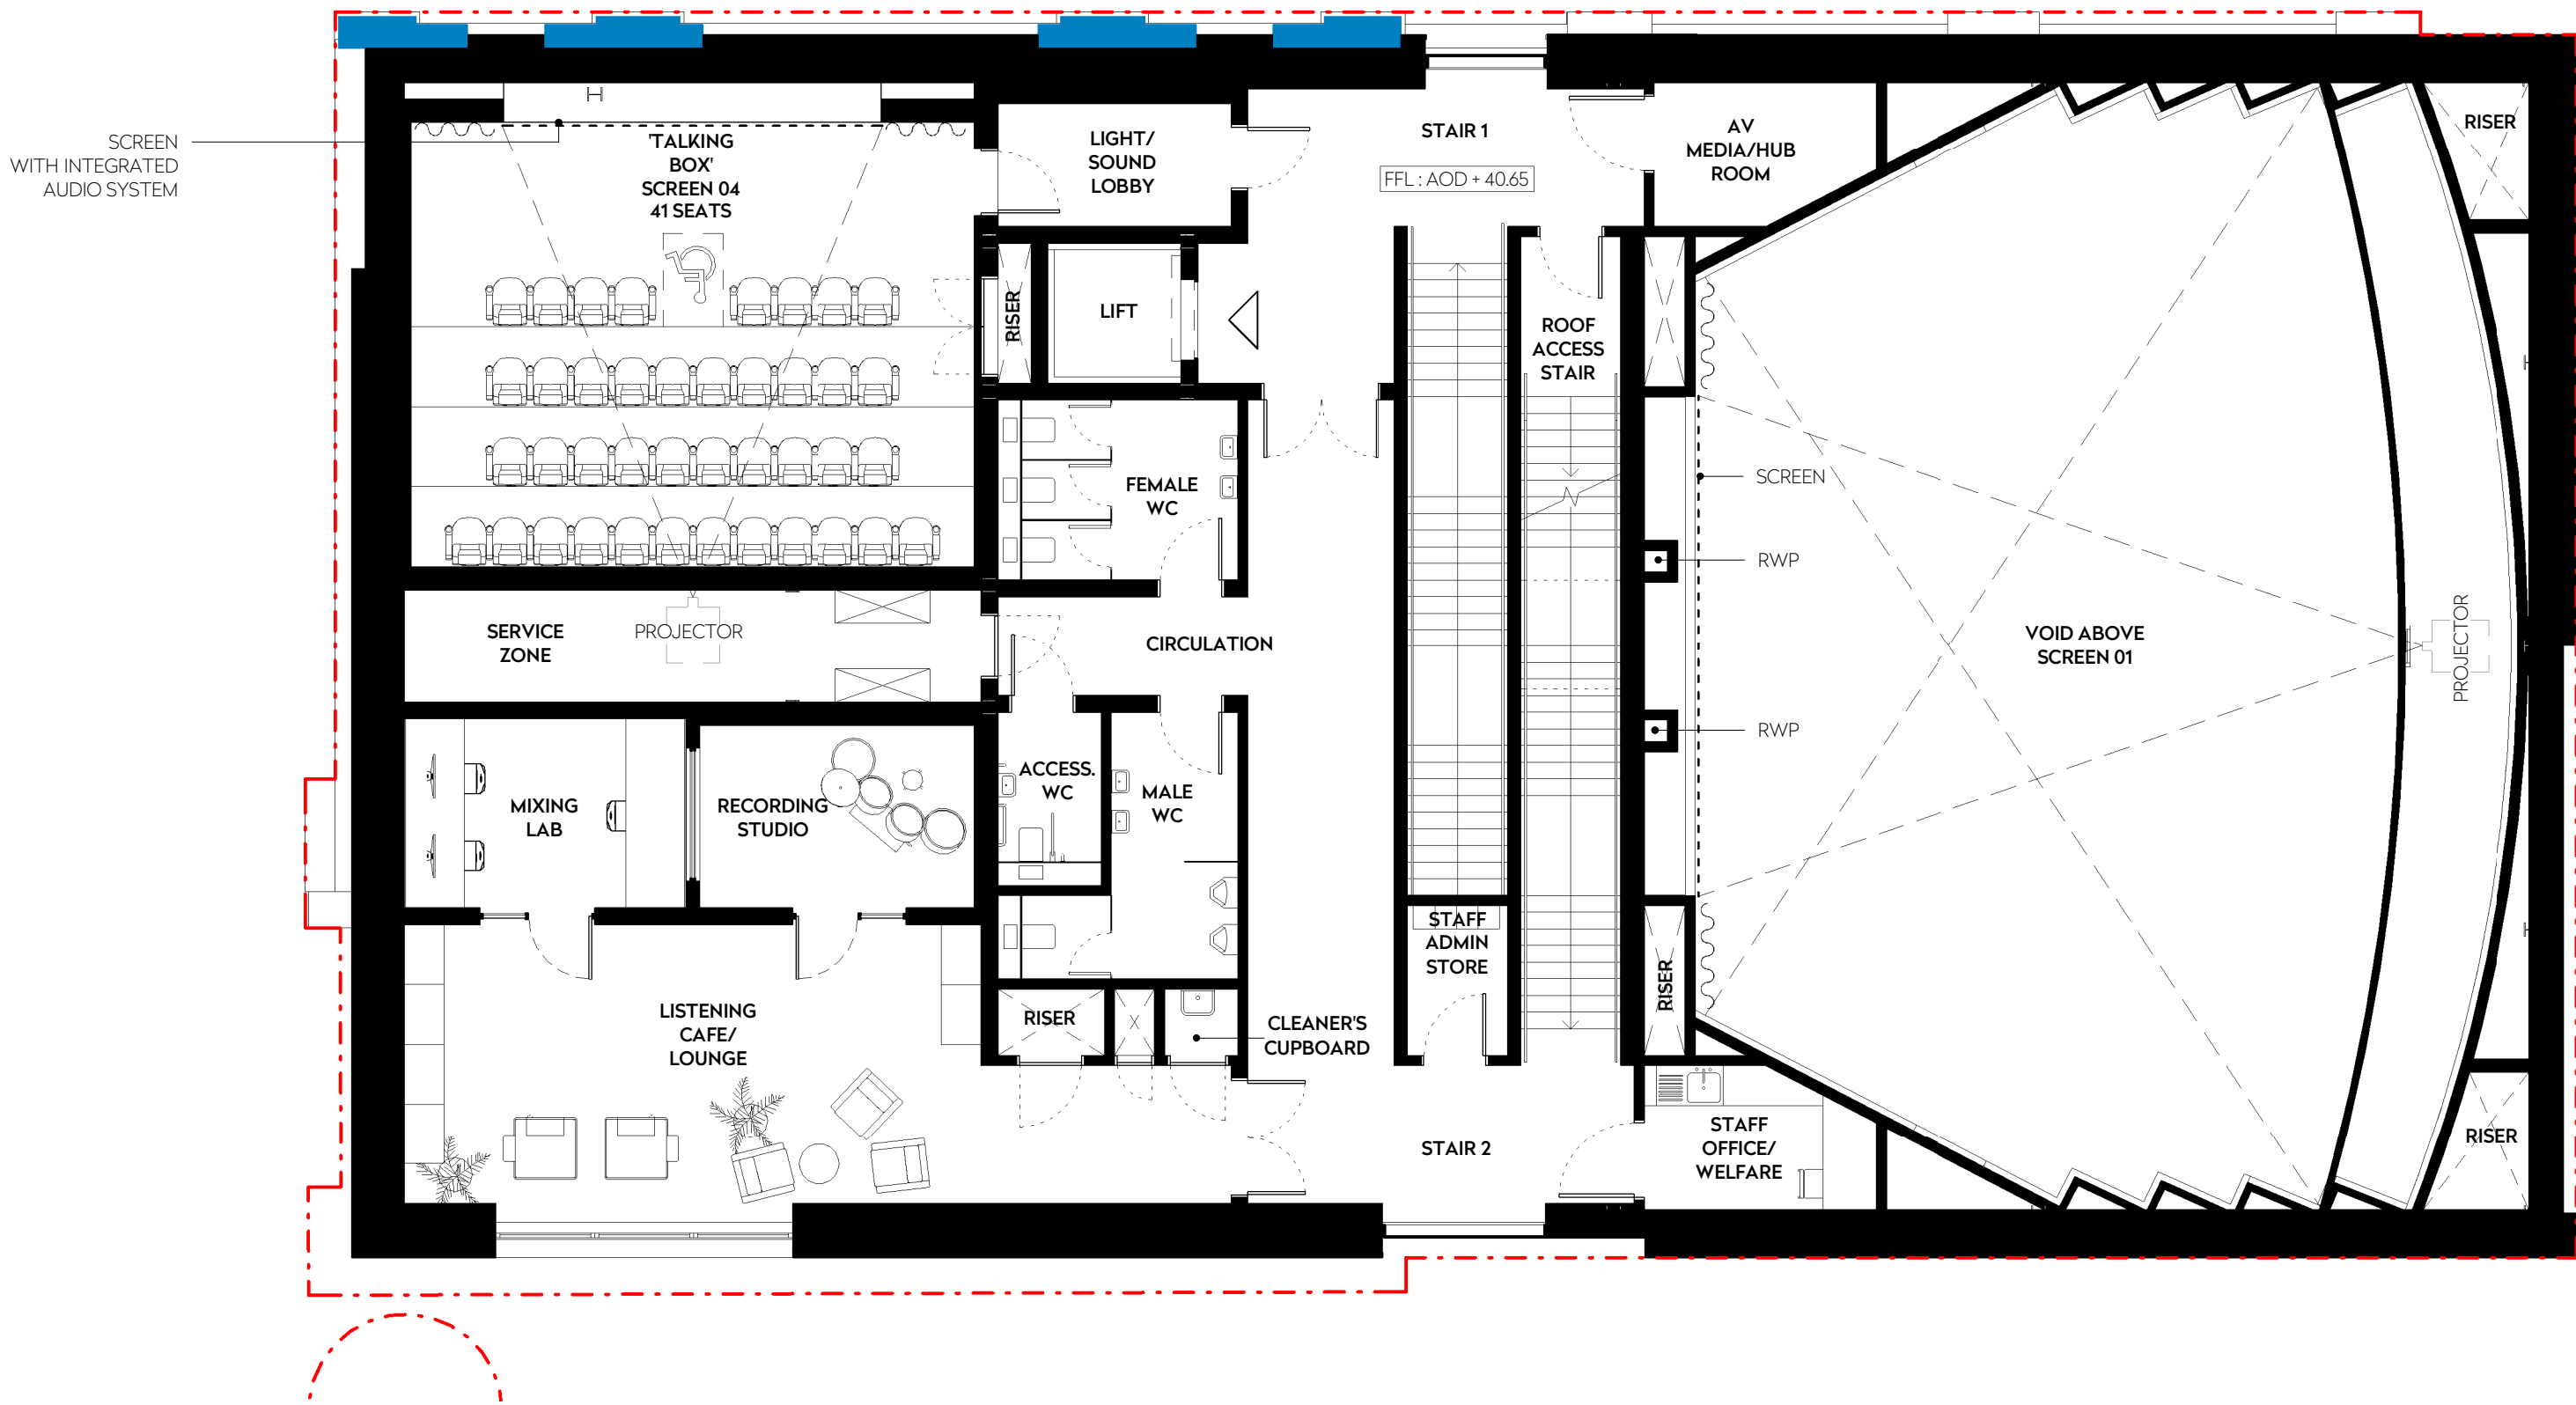

Proposed Level 02 Plan  
1:100

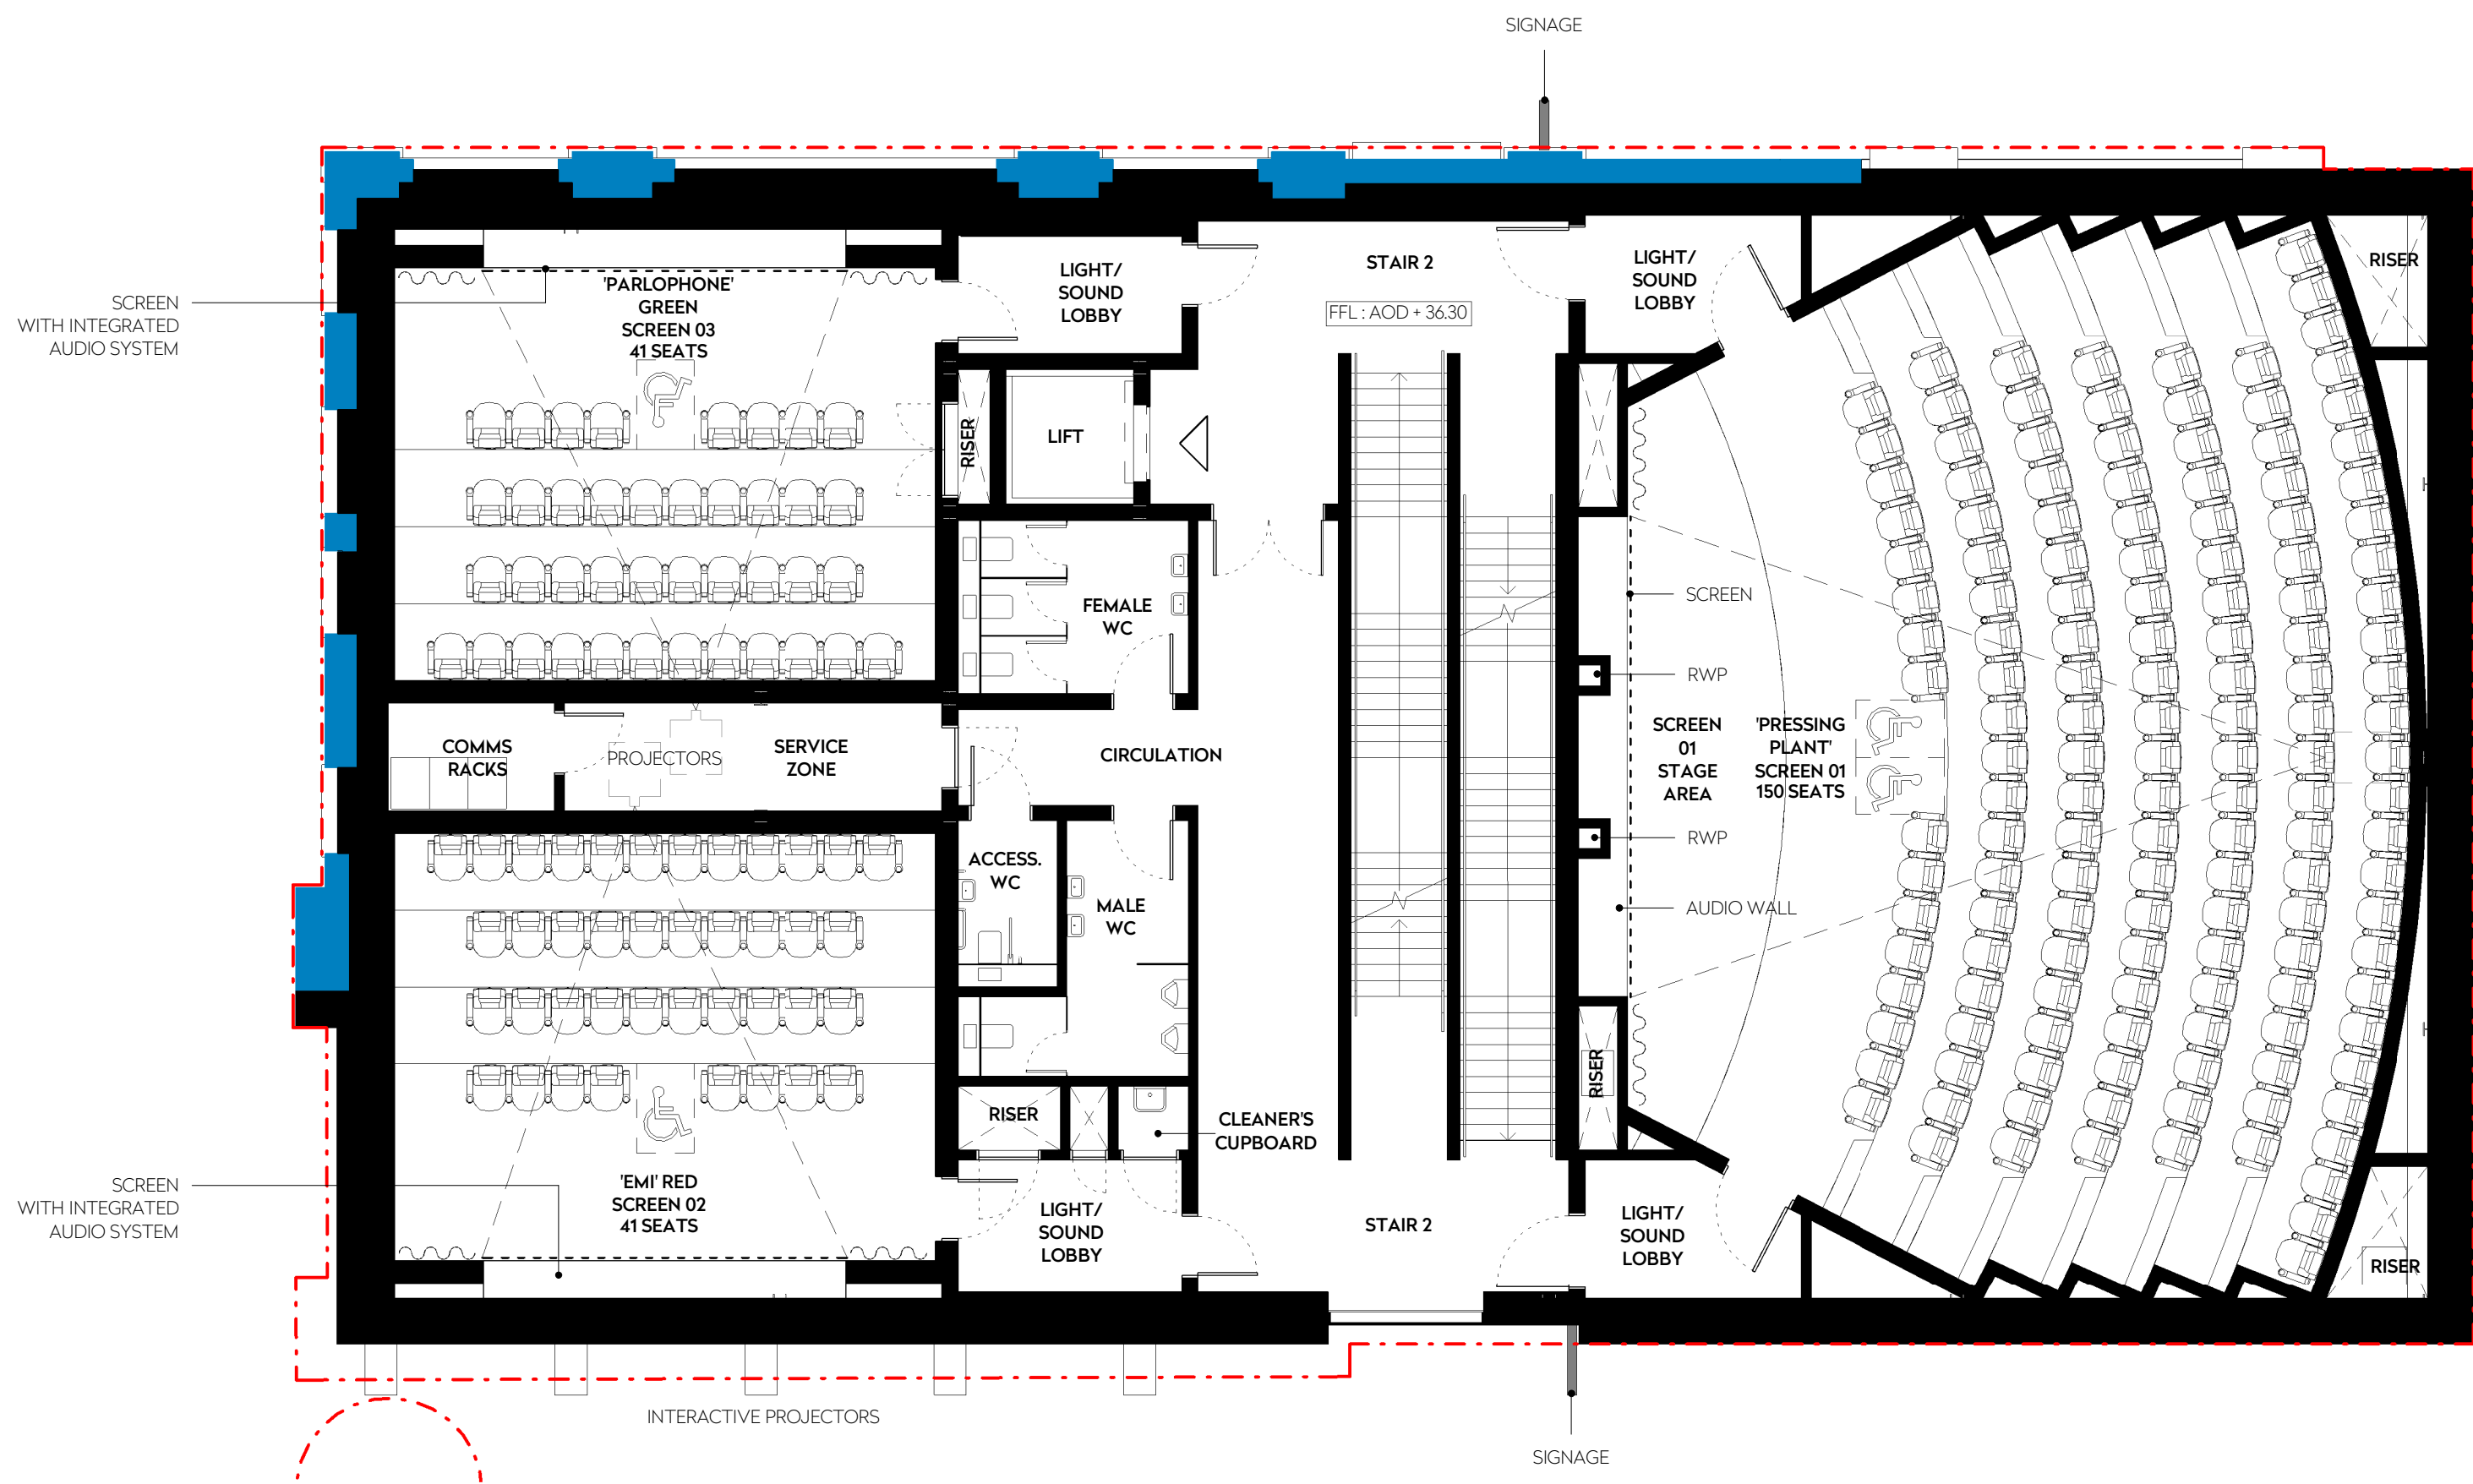

Proposed Level 01 Plan  
1:100

P08	ISSUED FOR PLANNING	22.07.2020
P07	FINAL DRAFT SECTION 73 ISSUE	10.07.2020
P06	STAGE 3 WIP	02.06.2020
P05	DRAFT SECTION 73 ISSUE	12.05.2020
P04	WIP ISSUE FOR COORDINATION	01.05.2020
P03	PRE-APP PLANNING PACK	11.02.2020
P02	DRAFT STAGE 2 PACK	17.12.2019
P01	DRAFT STAGE 2 PACK	02.12.2019

Rev	Note	Dr/Ch/App	Date
-----	------	-----------	------



Project

AI - 2419  
THE GRAMOPHONE

Pressing Plant  
The Old Vinyl Factory,  
Blyth Road, Hayes,  
UB3 1SY

Drawing Information

Proposed Level 01 and 02 Plan

Status:	STAGE 3	Drawn:	MM
Scale:	100 @A1	Checked:	CS
First issue:	JULY 2020	Approved:	RP

Drawing Number	Revision
----------------	----------

GRM-AI-XX-ZZ-DR-A-211

P08