



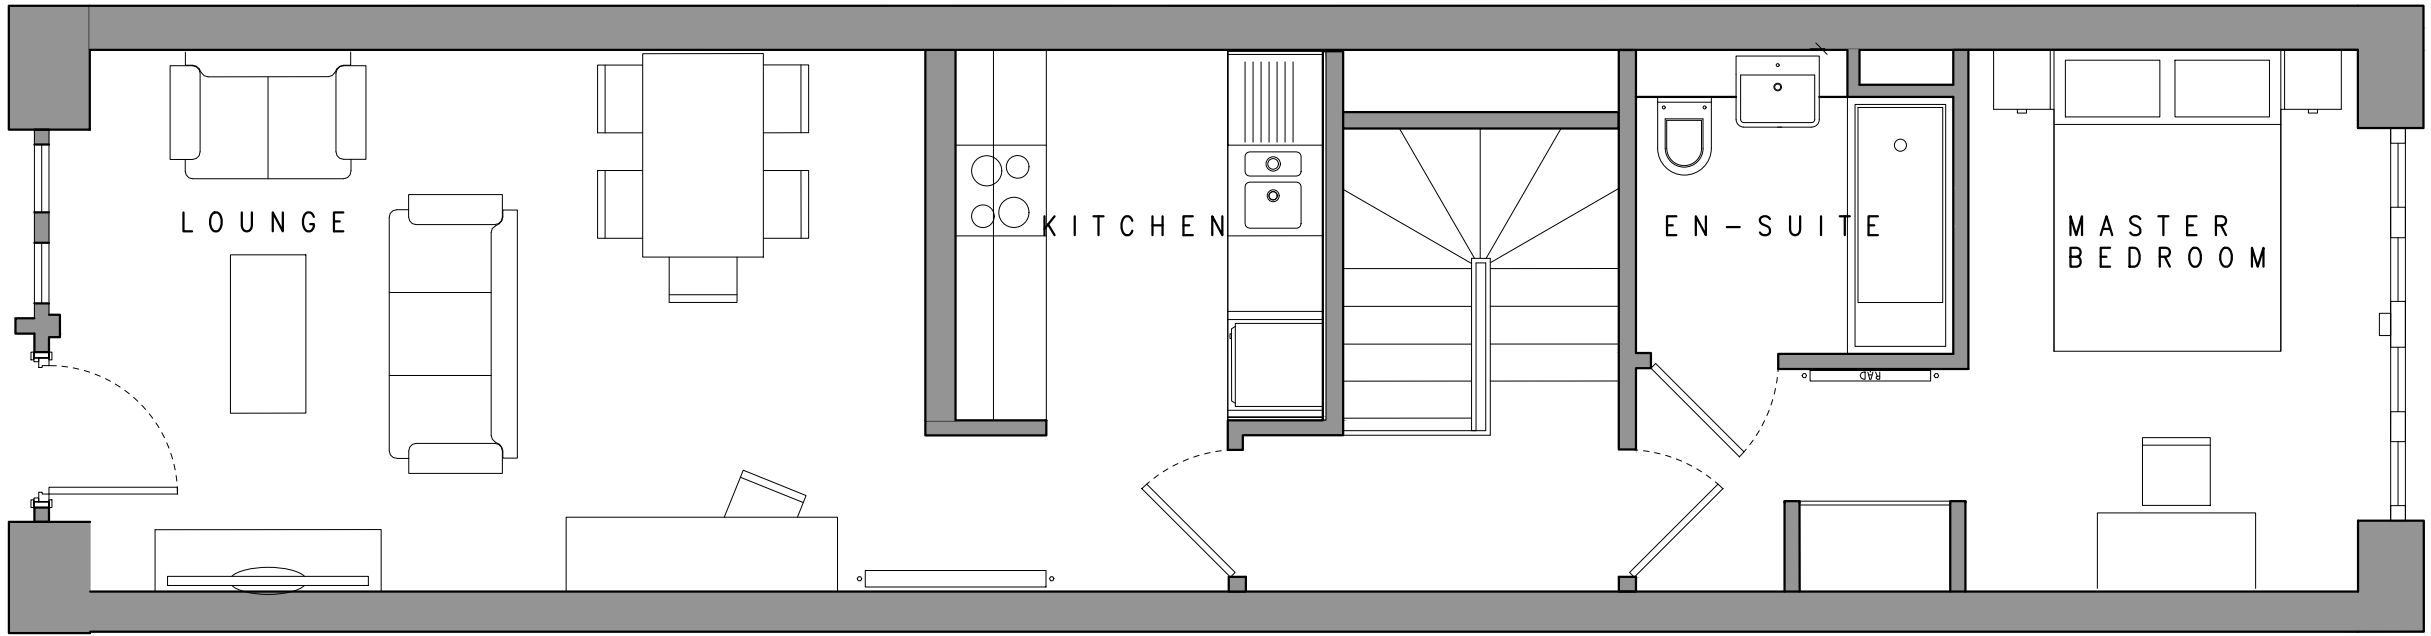

EXISTING ENERAL ARRANGEMENT PLAN
FI RST FLOOR

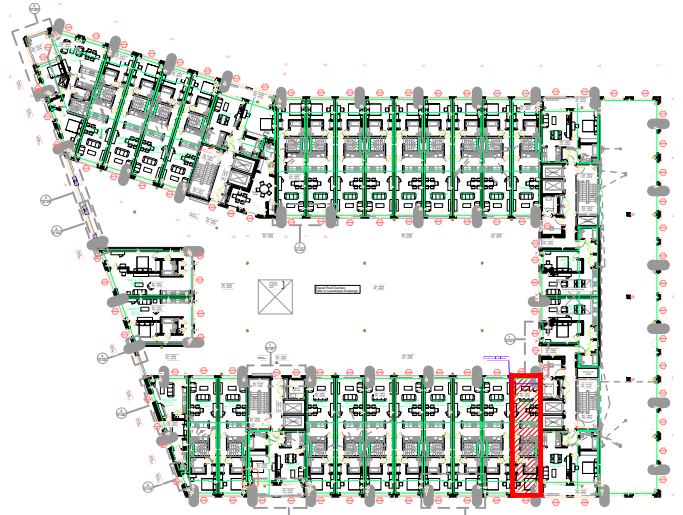


KEY PLAN
FIRST FLOOR




KEY PLAN
GROUND FLOOR




KEY PLAN
LOWER GROUND FLOOR

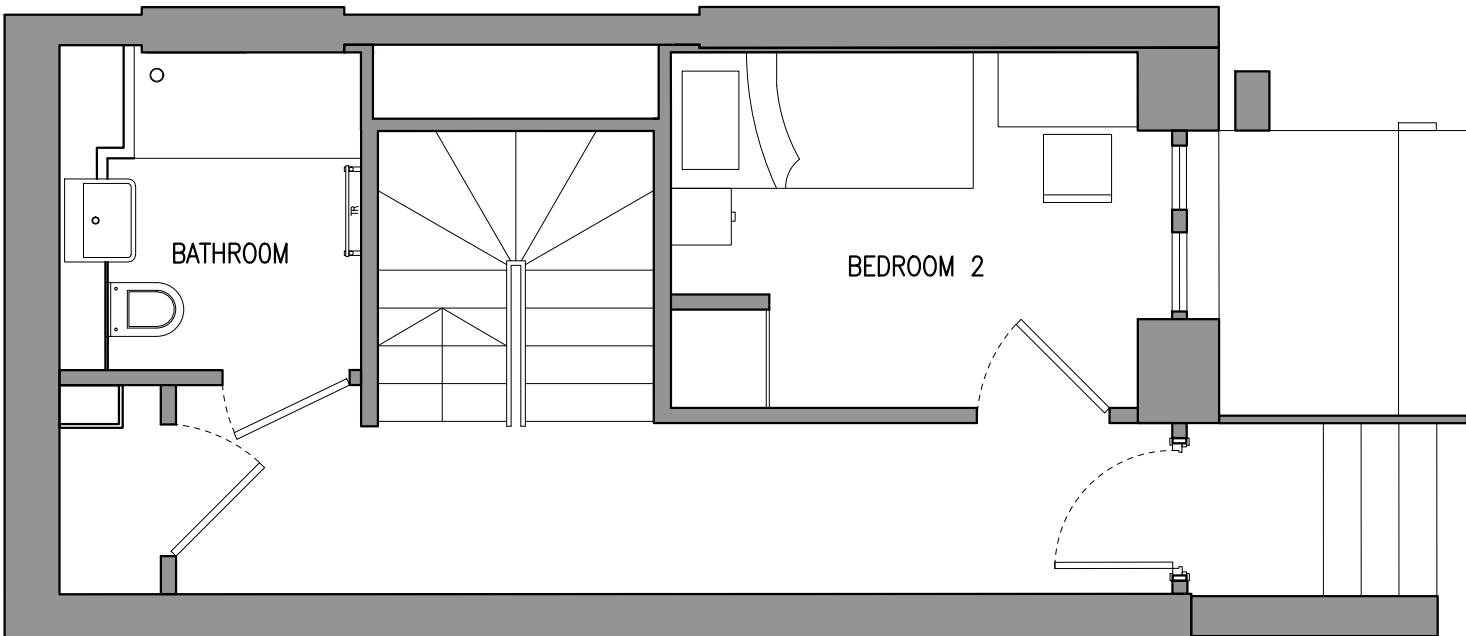


EXISTING GENERAL ARRANGEMENT PLAN
GROUND FLOOR

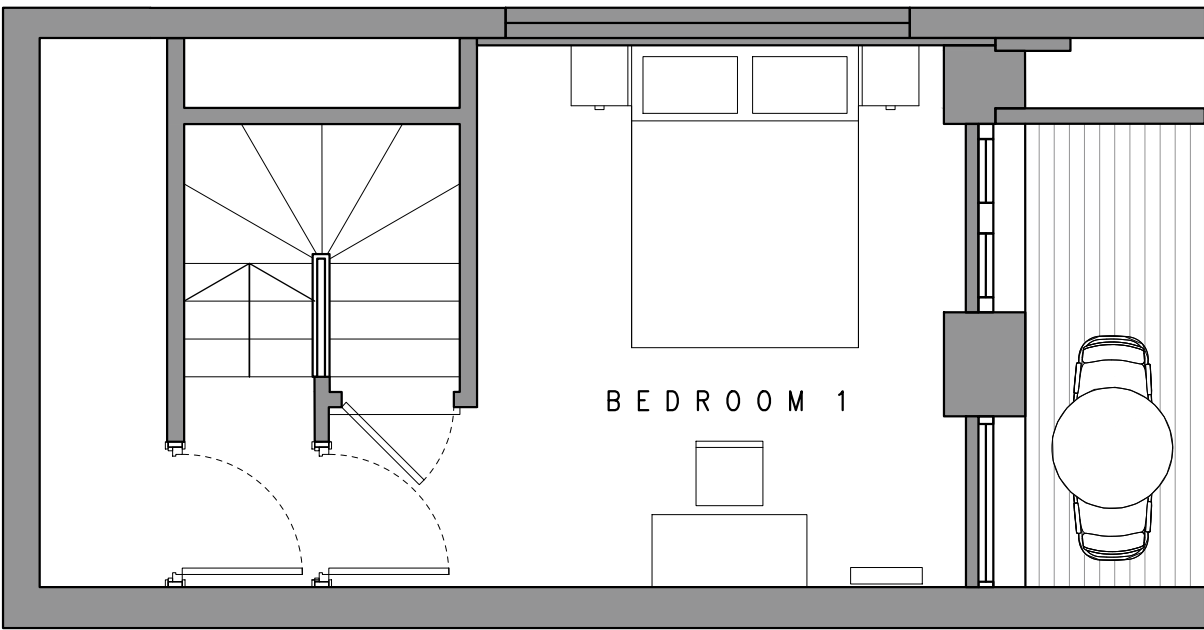

EXISTING GENERAL ARRANGEMENT PLAN
LOWER GROUND FLOOR

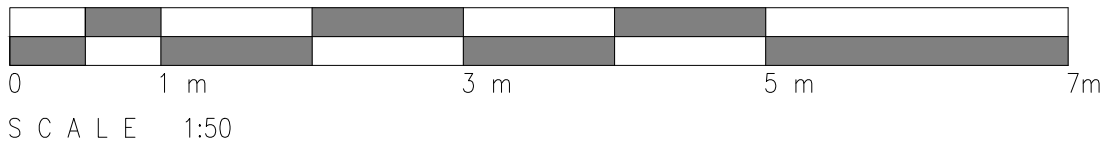

NOTES

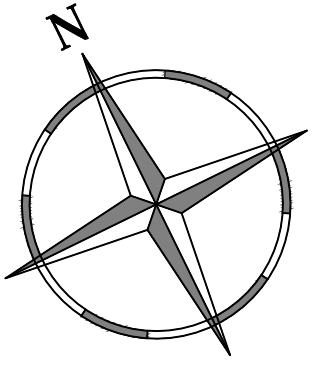

REV.	A	28/09/23	ISSUED FOR PLANNING	VP
REV.		DATE	PURPOSE	DRAWN
CLIENT	GREYSTAR, FIZZY LIVING			
PROJECT	8 PRESSING LANE, HAYES, UB3 1DR			
TITLE	EXISTING GENERAL ARRANGEMENT PLANS LOWER, GROUND AND FIRST FLOOR			
REVISION	DWG No.	SKK4181/101	SCALE	1:50 @ A2
A	DATE	SEP '23	DRAWN	CHECKED
			VP	APF

SKK DESIGN

INTERIOR, ARCHITECTURAL & RETAIL DESIGN

The Mill
Storford Road
Hatfield Heath
CM22 7DL

Tel: 01279 873010
www.senkenken.com