



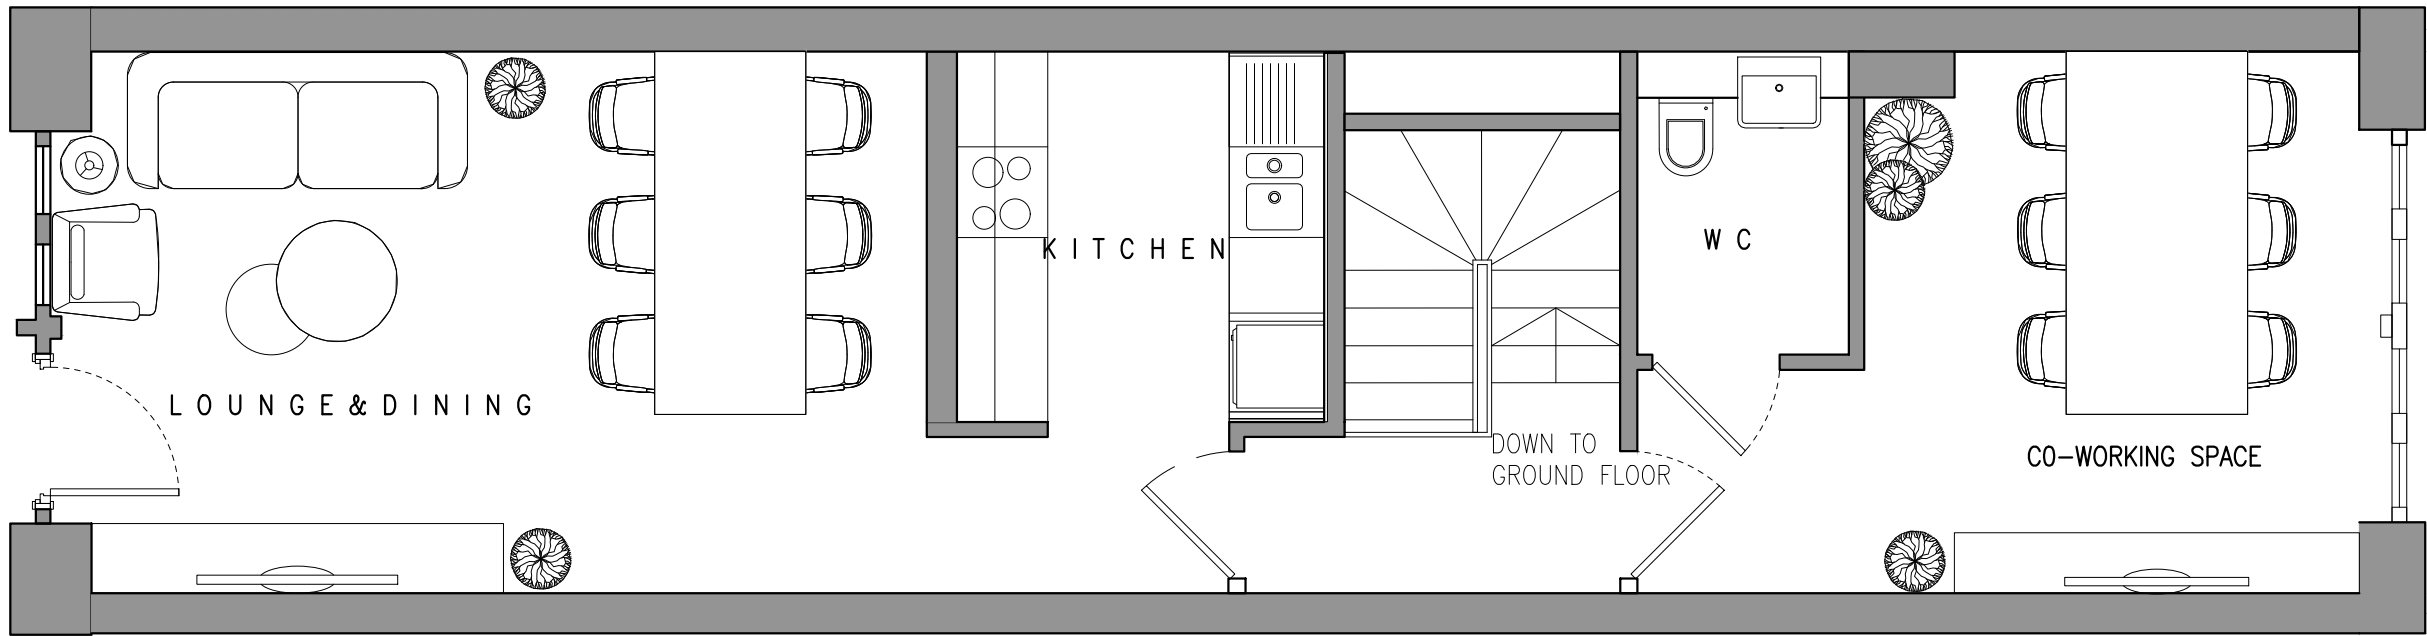


PROPOSED GENERAL ARRANGEMENT PLAN
FIRST FLOOR

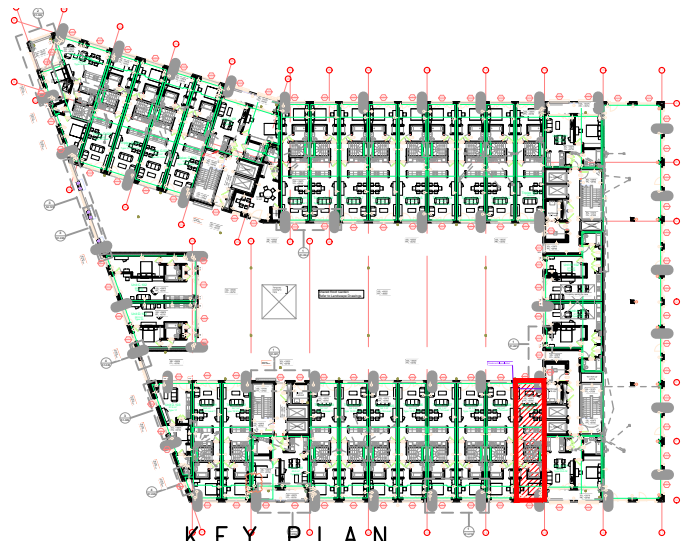


KEY PLAN
FIRST FLOOR




KEY PLAN
GROUND FLOOR

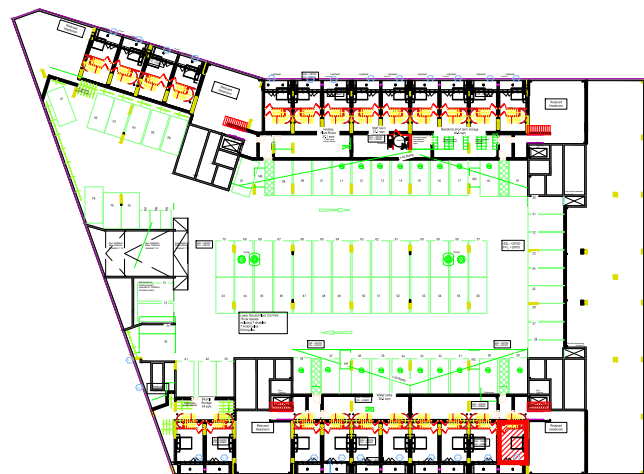

KEY PLAN
LOWER GROUND FLOOR

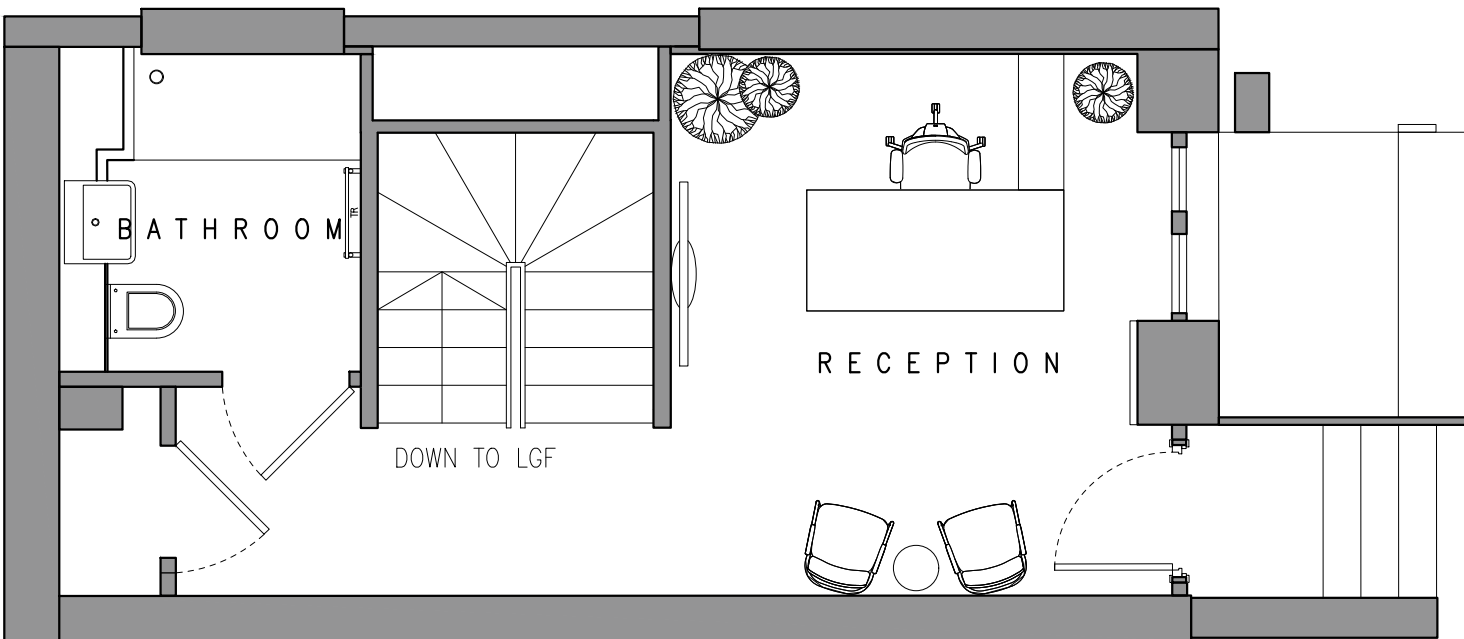


PROPOSED GENERAL ARRANGEMENT PLAN
GROUND FLOOR

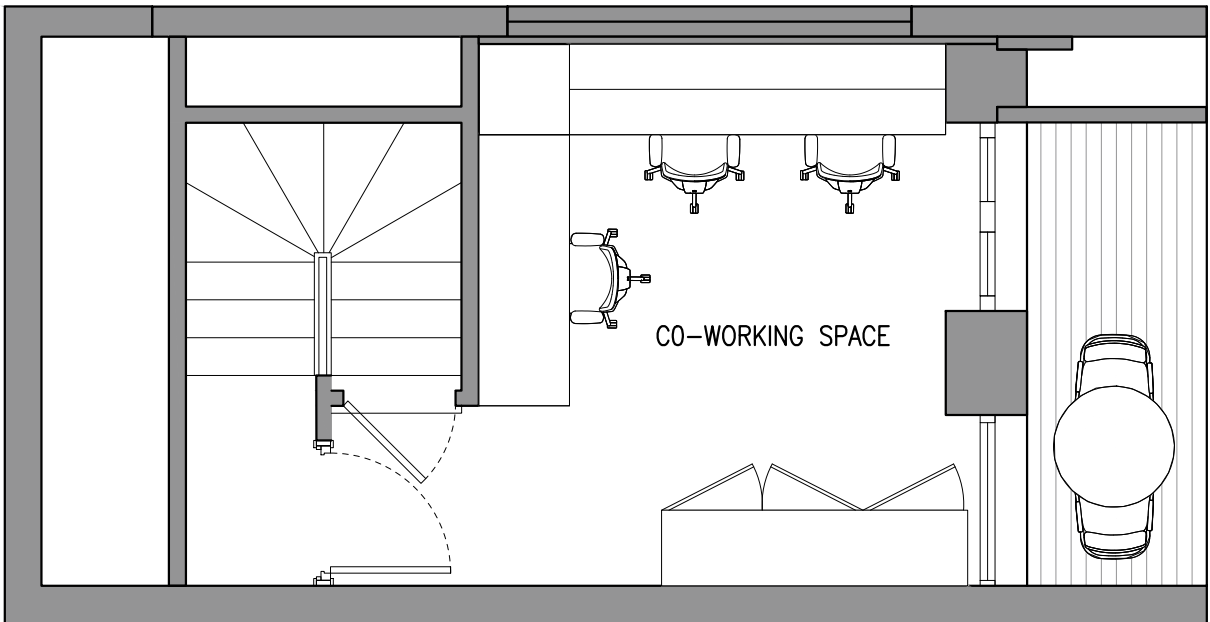

PROPOSED GENERAL ARRANGEMENT PLAN
LOWER GROUND FLOOR

NOTES

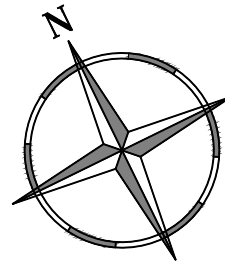

REV.	A	DATE	28/09/23	PURPOSE	ISSUED FOR PLANNING	SCALE	VP
REV.		DATE		PURPOSE		SCALE	DRAWN
CLIENT	GREYSTAR, FIZZY LIVING						
PROJECT	8 PRESSING LANE, HAYES, UB3 1DR						
TITLE	PROPOSED GENERAL ARRANGEMENT PLANS LOWER, GROUND AND FIRST FLOOR						
REVISION	DWG No.	SKK4181/102				SCALE	1:50 @ A2
A	DATE	SEP '23	DRAWN	VP	CHECKED	APP	

SKK DESIGN

INTERIOR, ARCHITECTURAL & RETAIL DESIGN

The Mill
Stortford Road
Hatfield Heath
CM22 7DL

Tel: 01279 873010
www.senkenken.com

