

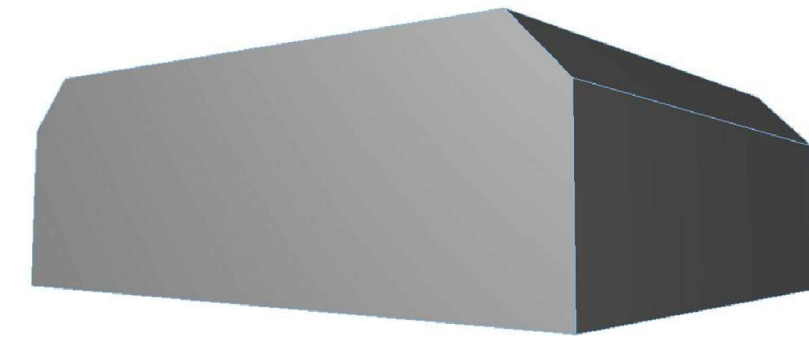
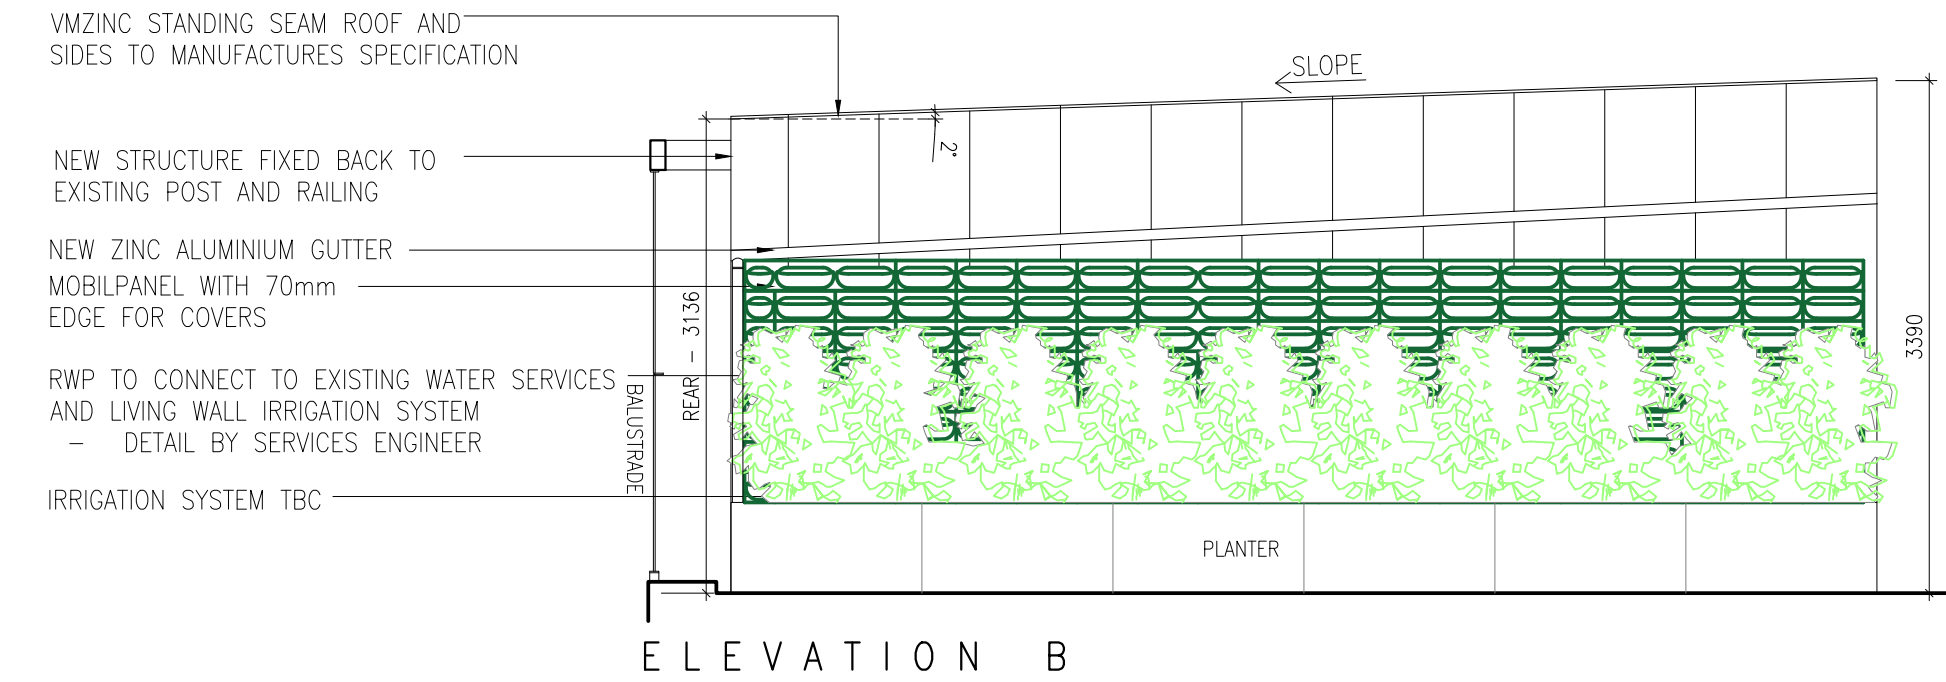
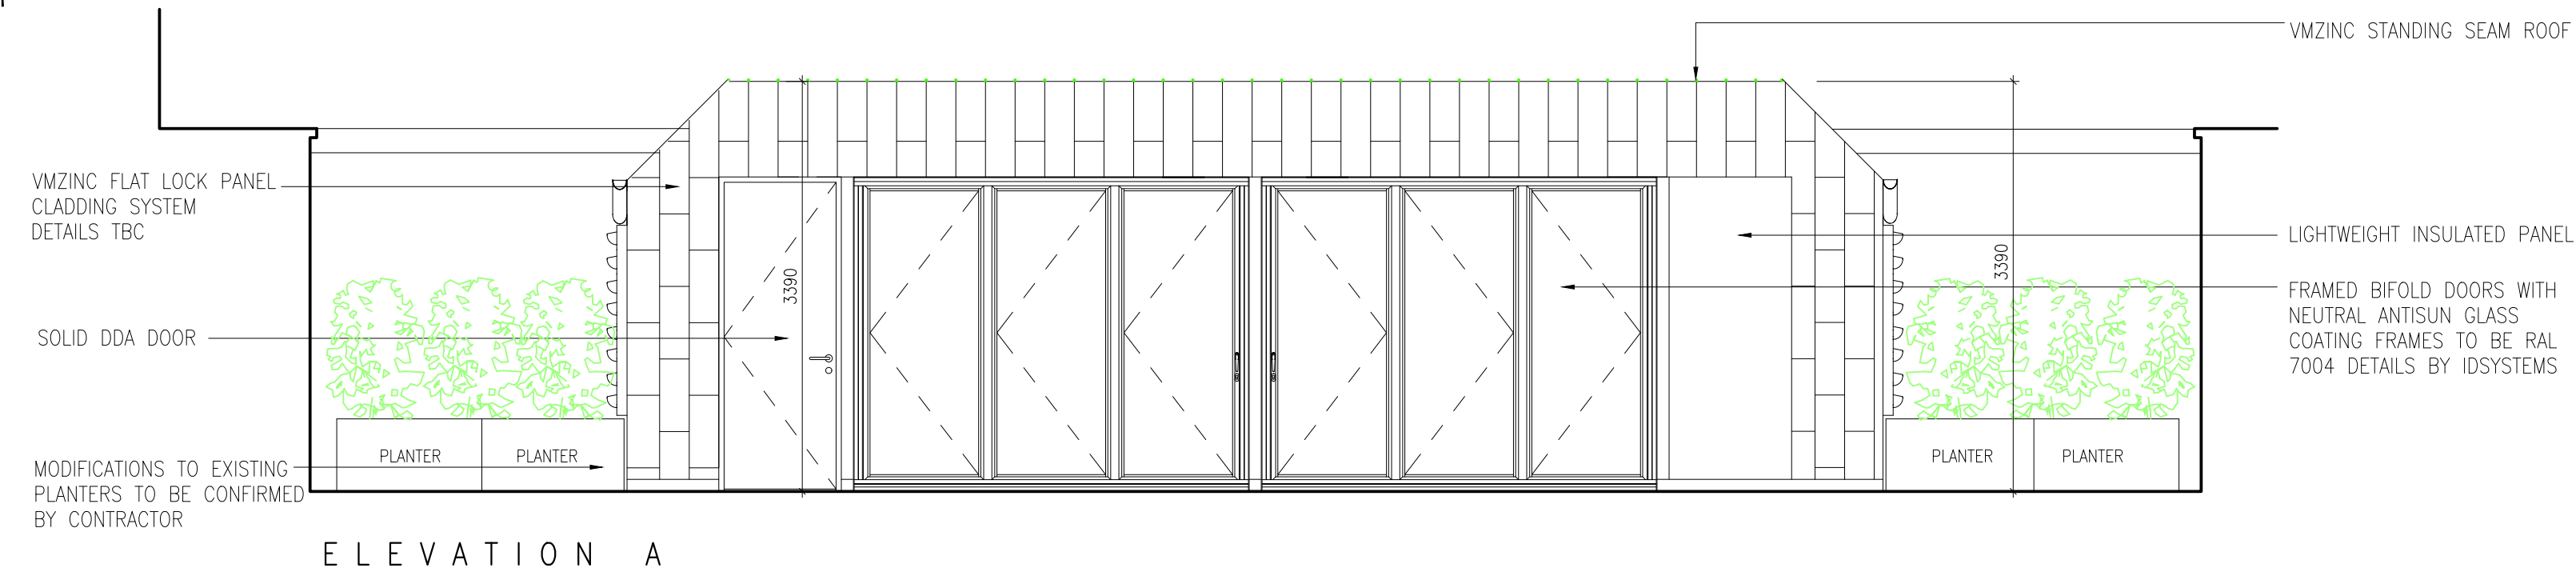


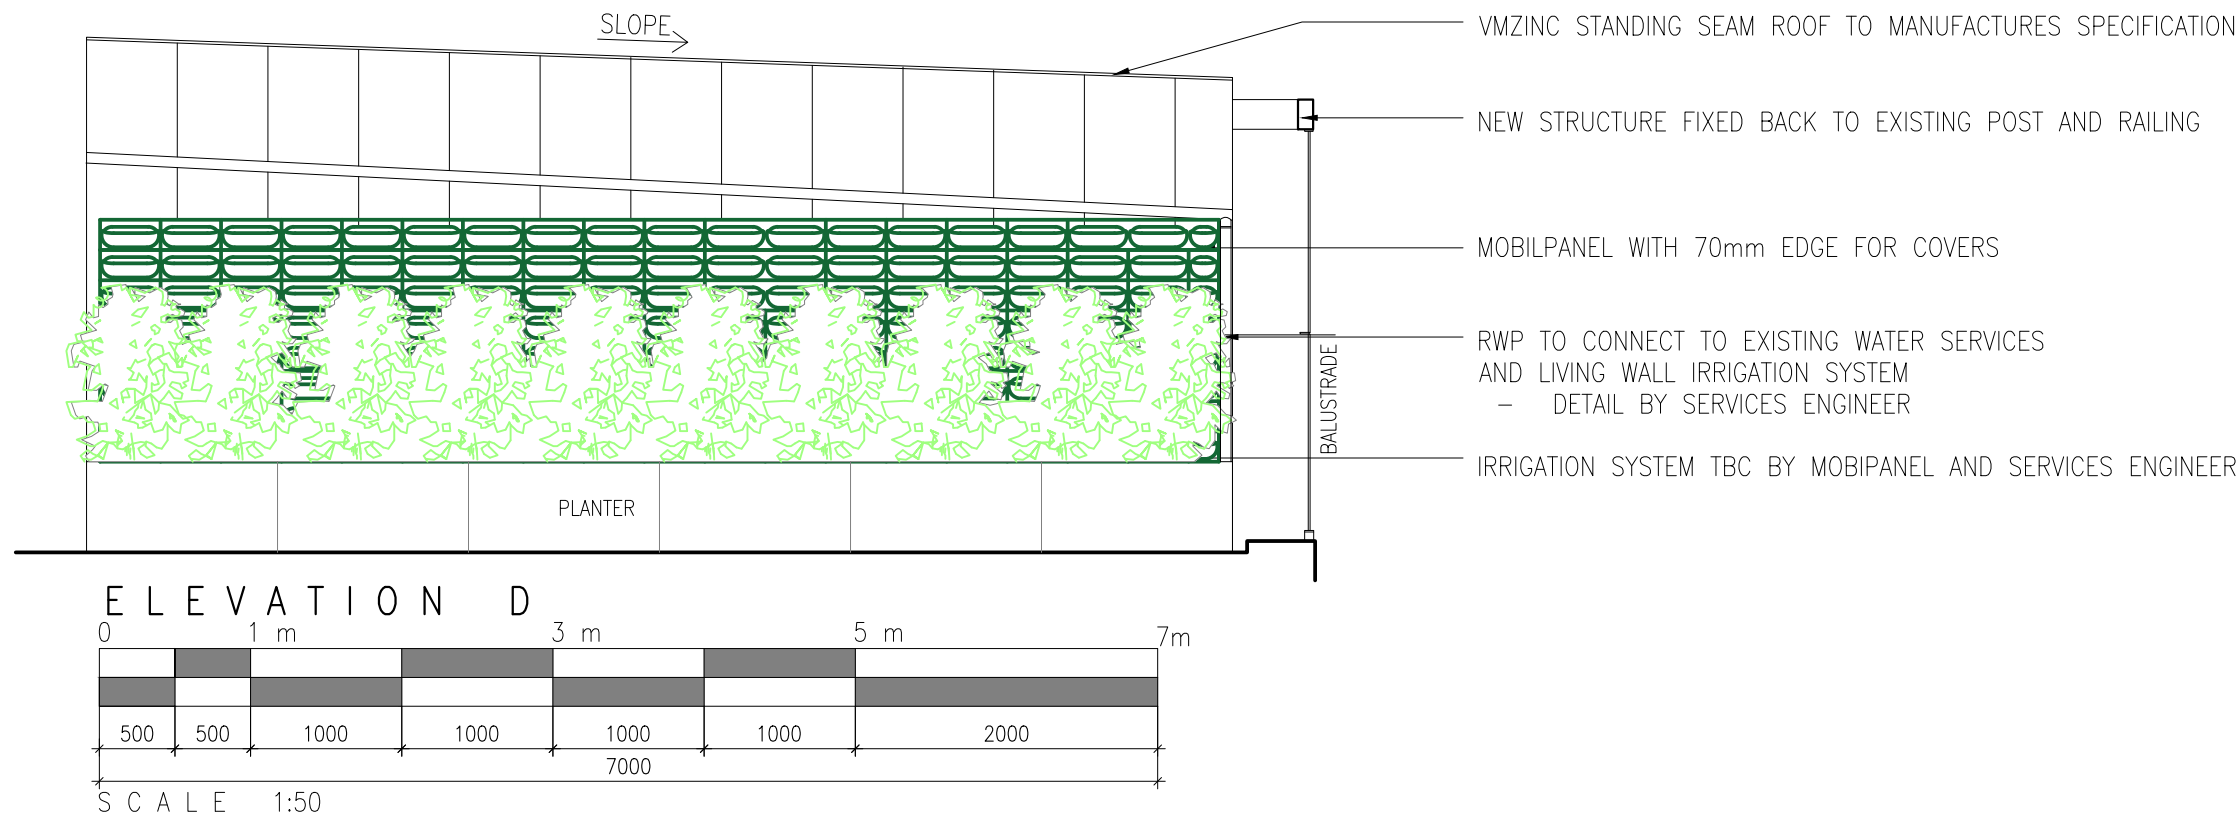

SKETCH - FOR INFORMATION ONLY

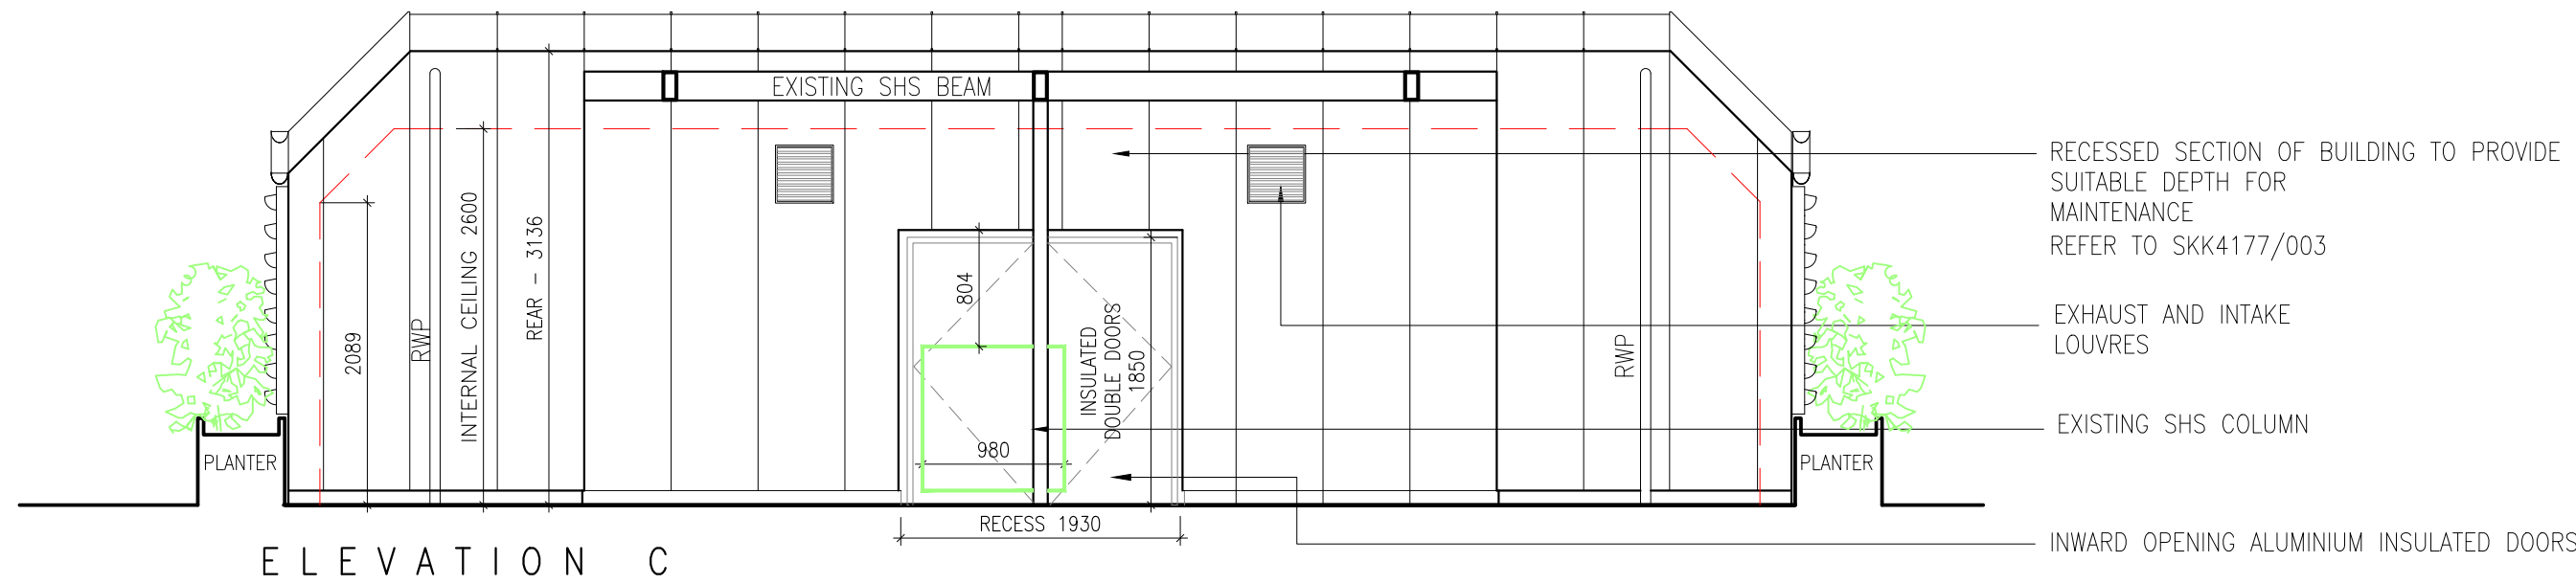

NOTES

E	09/02/24	REVISED TO SUIT LA COMMENTS	VP
D	12/10/23	ANNOTATIONS AMENDED	AC
C	09/10/23	ISSUED FOR PLANNING	VP
B	27/09/23	ISSUED ICENI FOR COMMENTS	VP
A	21/09/23	ISSUED TO CLIENT	AC
REV.	DATE	PURPOSE	DRAWN

CLIENT	GREYSTAR, FIZZY LIVING		
PROJECT	8 PRESSING LANE, HAYES, UB3 1DR		
TITLE	PROPOSED EXTERNAL ELEVATIONS GYM		

REVISION	DWG No.	SCALE
E	SKK4177/006	1:50 @ A2
DATE	DRAWN	CHECKED
OCT '23	AC	APF

SKK DESIGN

INTERIOR, ARCHITECTURAL & RETAIL DESIGN

The Mill
Stortford Road
Hatfield Heath
CM22 7DL

Tel: 01279 873010
www.senkenken.com