


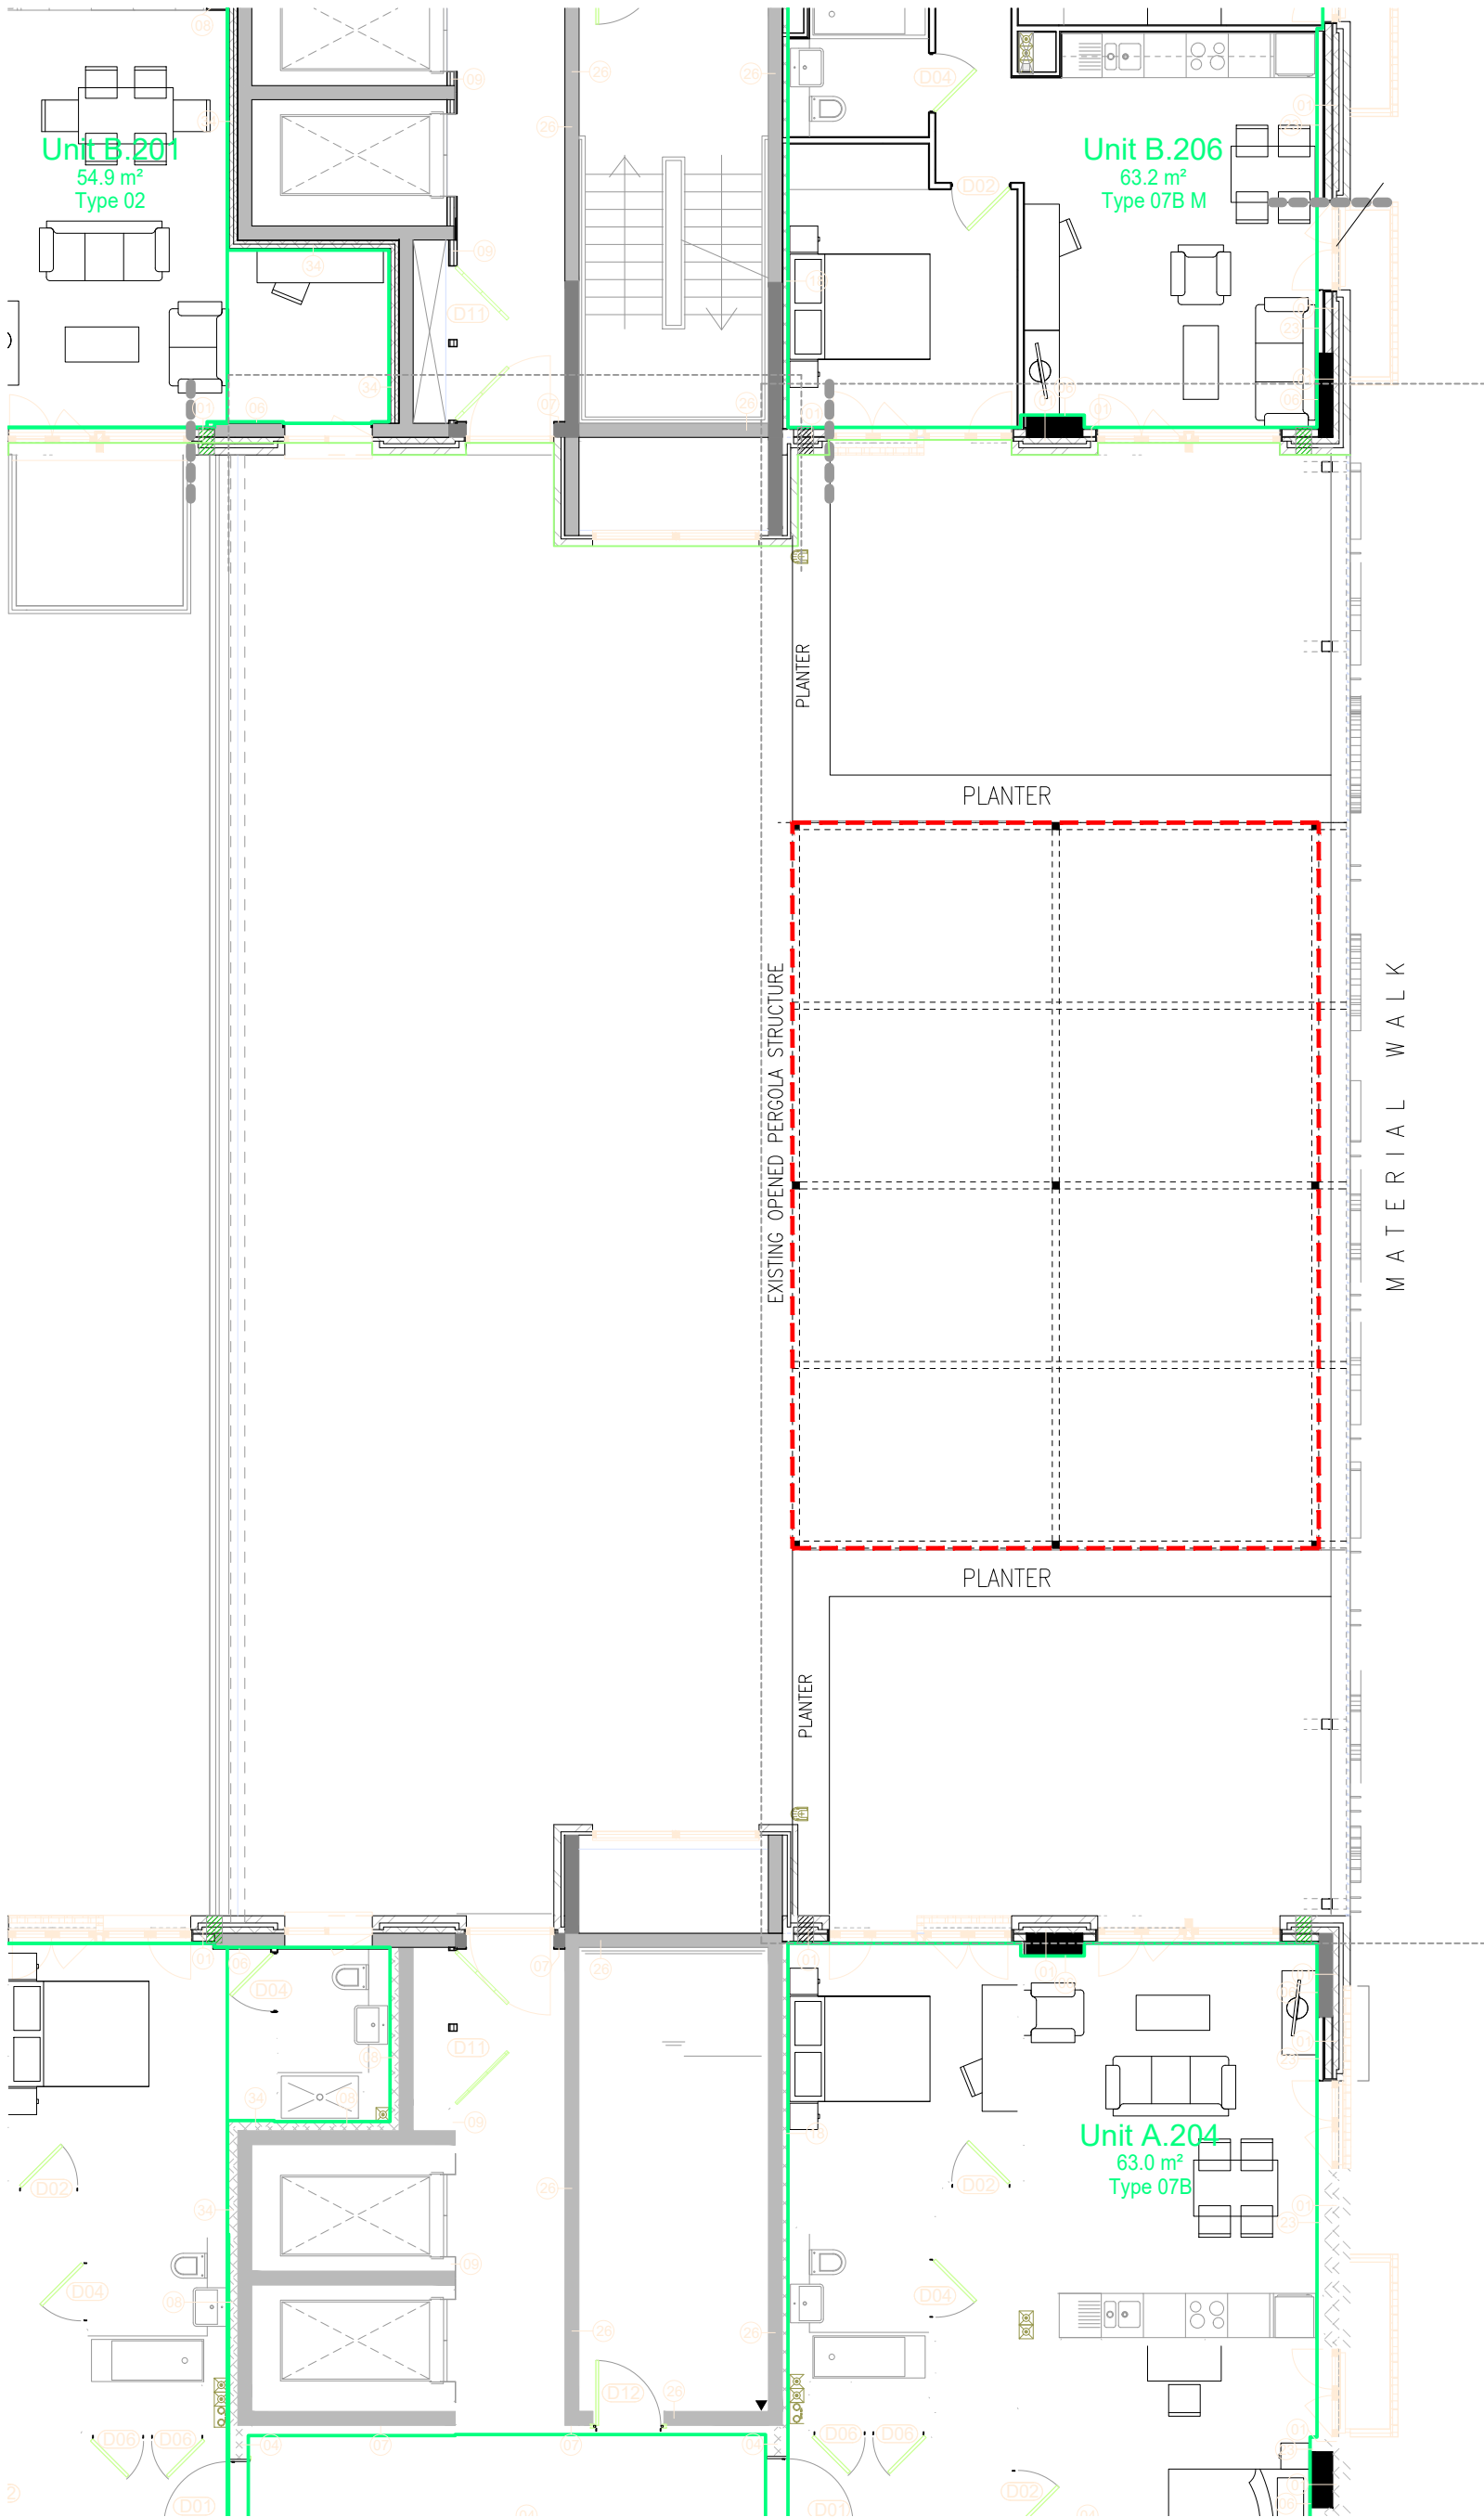


KEY PLAN - SECOND FLOOR


0 1 m 3 m 5 m 7m

SCALE 1:100


REFER SKK4177/003

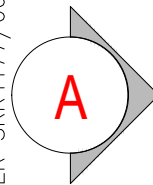


REFER SKK4177/003

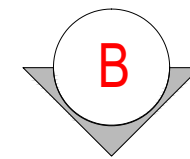


REFER SKK4177/003

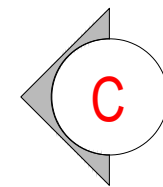


REFER SKK4177/003

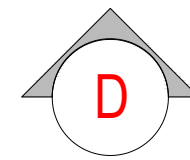

EXISTING OPENED PERGOLA STRUCTURE

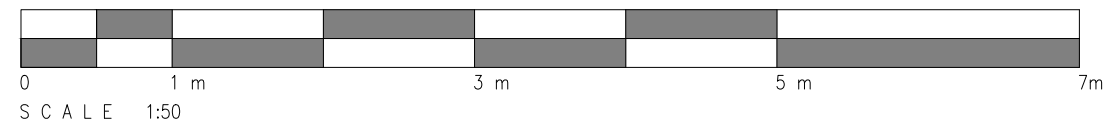

NOTES

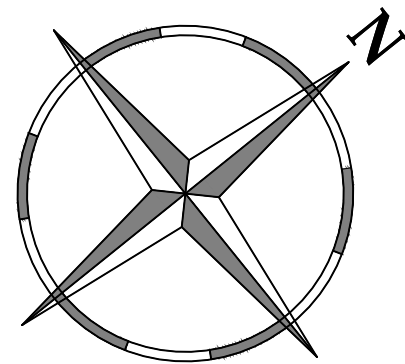

REV.	DATE	PURPOSE	DRAWN
D	12/10/23	ANNOTATION AMENDED	AC
C	27/09/23	ISSUED FOR PLANNING	VP
B	28/09/23	ISSUED TO ICENI FOR COMMENTS	VP
A	15/09/23	ISSUED TO CLIENT	AC

CLIENT	GREYSTAR, FIZZY LIVING		
PROJECT	8 PRESSING LANE, HAYES, UB3 1DR		
TITLE	EXISTING PERGOLA STRUCTURE & KEY PLAN		

REVISION	DWG No.	SKK4177/002	SCALE	AS SHW @ A2
D	DATE	OCT '23	DRAWN	AC
			CHECKED	APF

SKK DESIGN

INTERIOR, ARCHITECTURAL & RETAIL DESIGN

The Mill
Stortford Road
Hatfield Heath
CM22 7DL

Tel: 01279 873010
www.senkenken.com