




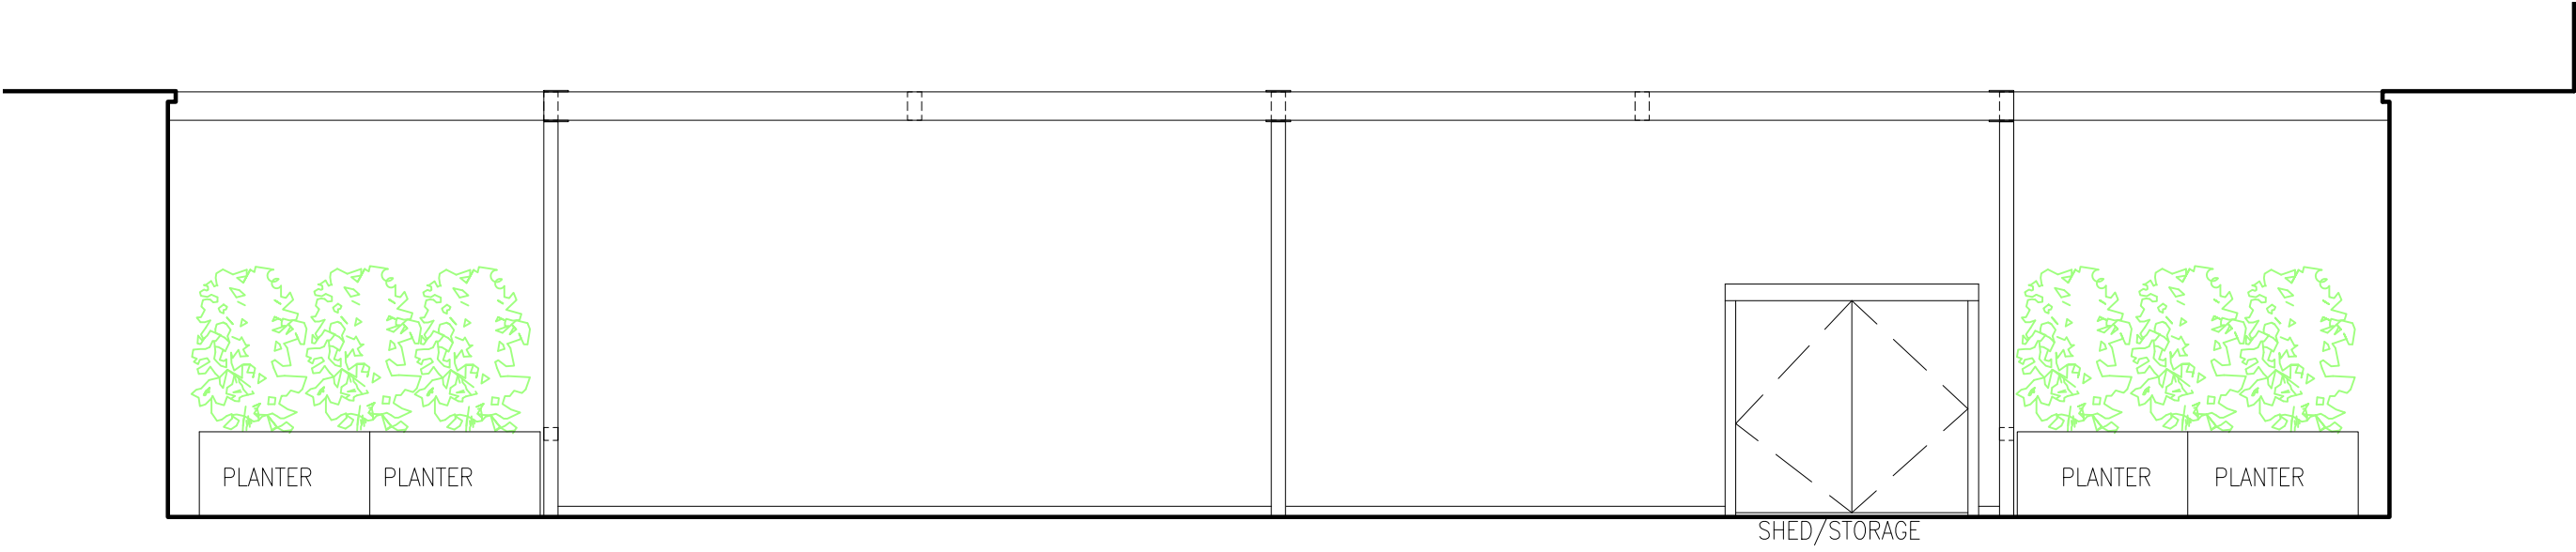


ELEVATION A
NOTE: EXISTING REAR RAILINGS OMITTED FOR CLARITY

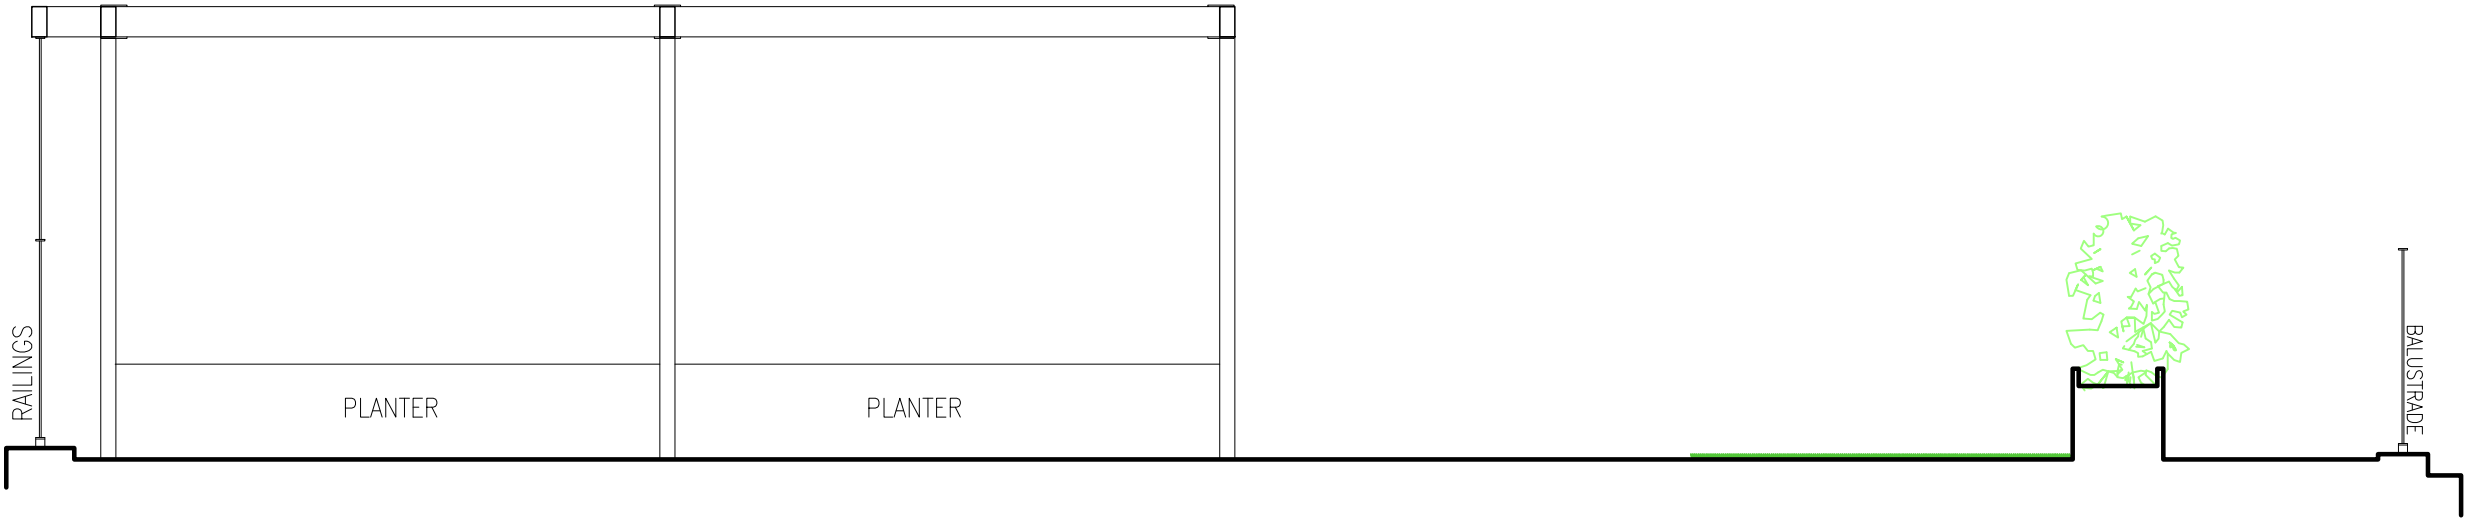



ELEVATION C

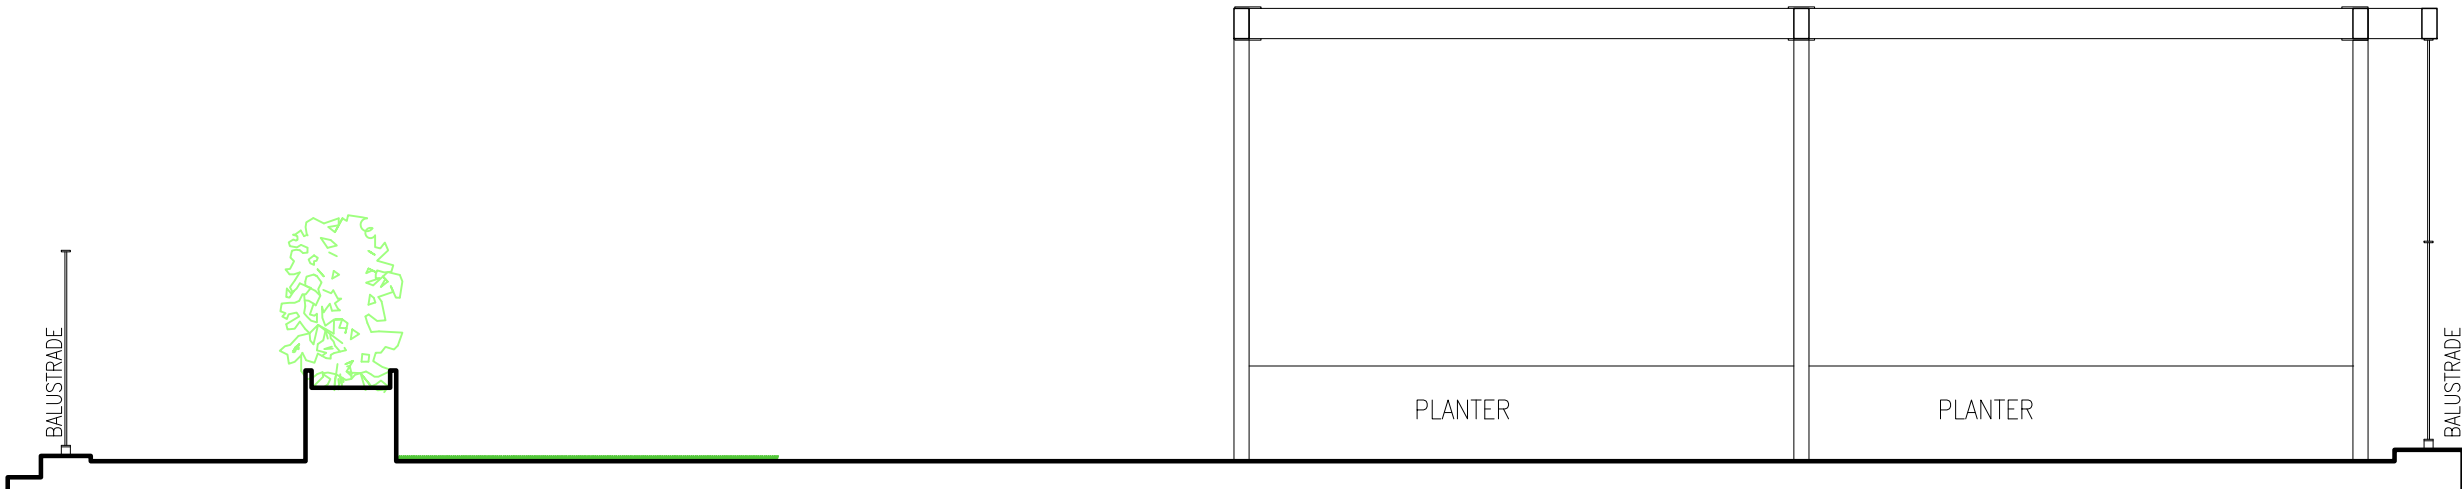

ELEVATION B

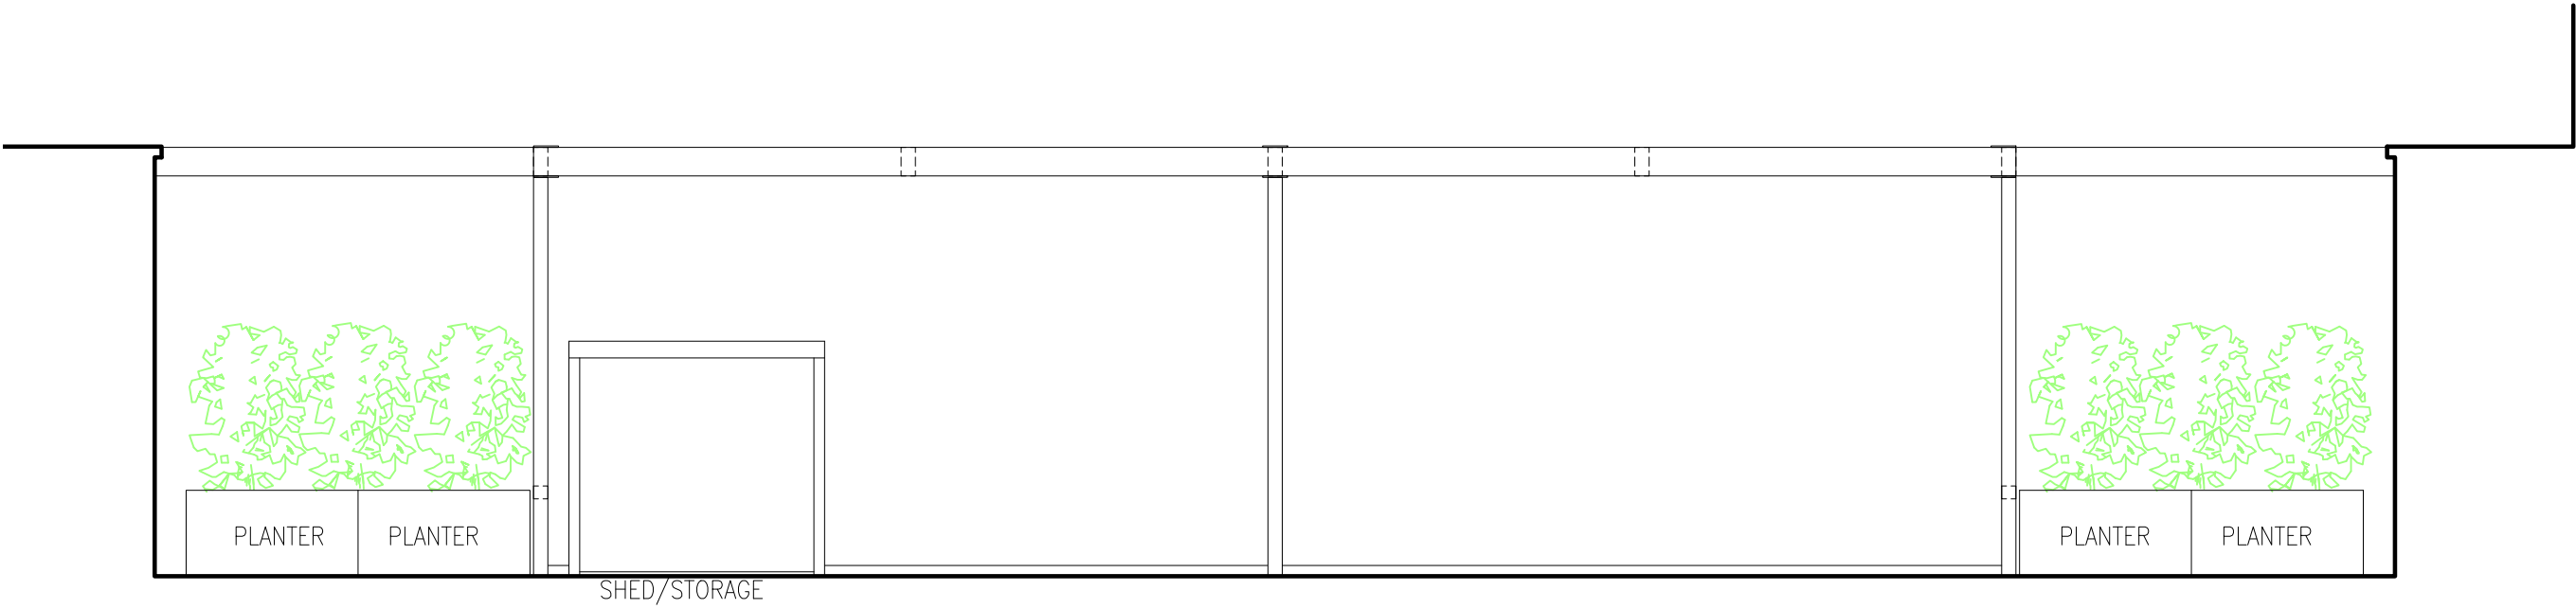

ELEVATION D
NOTE: EXISTING REAR RAILINGS OMITTED FOR CLARITY

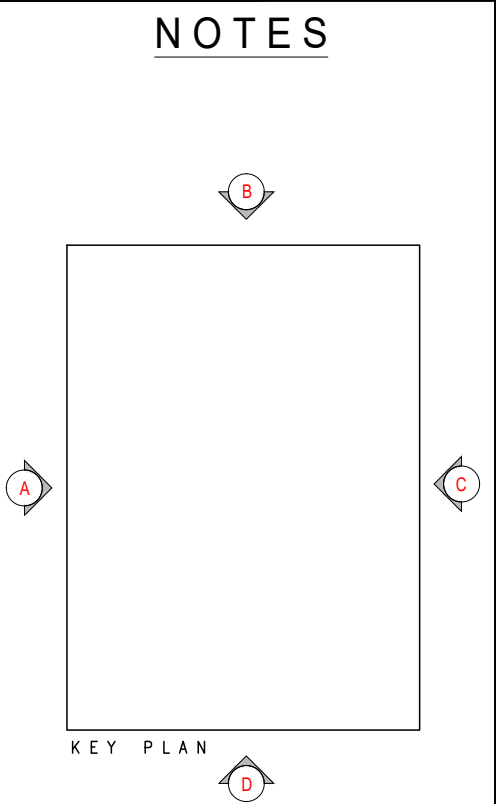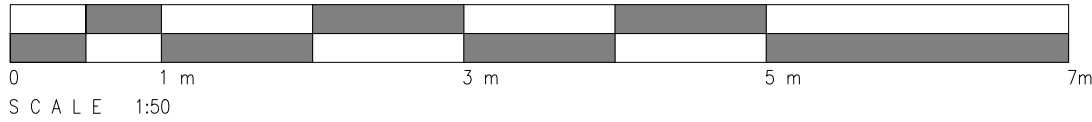

D	12/10/23	SCALE BAR ADDED	AC
C	09/10/23	ISSUED FOR PLANNING	VP
B	27/09/23	ISSUED ICENI FOR COMMENTS	VP
A	21/09/23	ISSUED TO CLIENT	AC
REV.	DATE	PURPOSE	DRAWN

CLIENT GREYSTAR, FIZZY LIVING
PROJECT 8 PRESSING LANE, HAYES, UB3 1DR
TITLE EXISTING PERGOLA ELEVATIONS

REVISION	DWG No.	SKK4177/003	SCALE	1:50 @ A2
D	DATE	OCT '23	DRAWN	AC
			CHECKED	APF

SKK DESIGN

INTERIOR, ARCHITECTURAL & RETAIL DESIGN

The Mill
Stortford Road
Hatfield Heath
CM22 7DL

Tel: 01279 873010
www.senkenken.com