

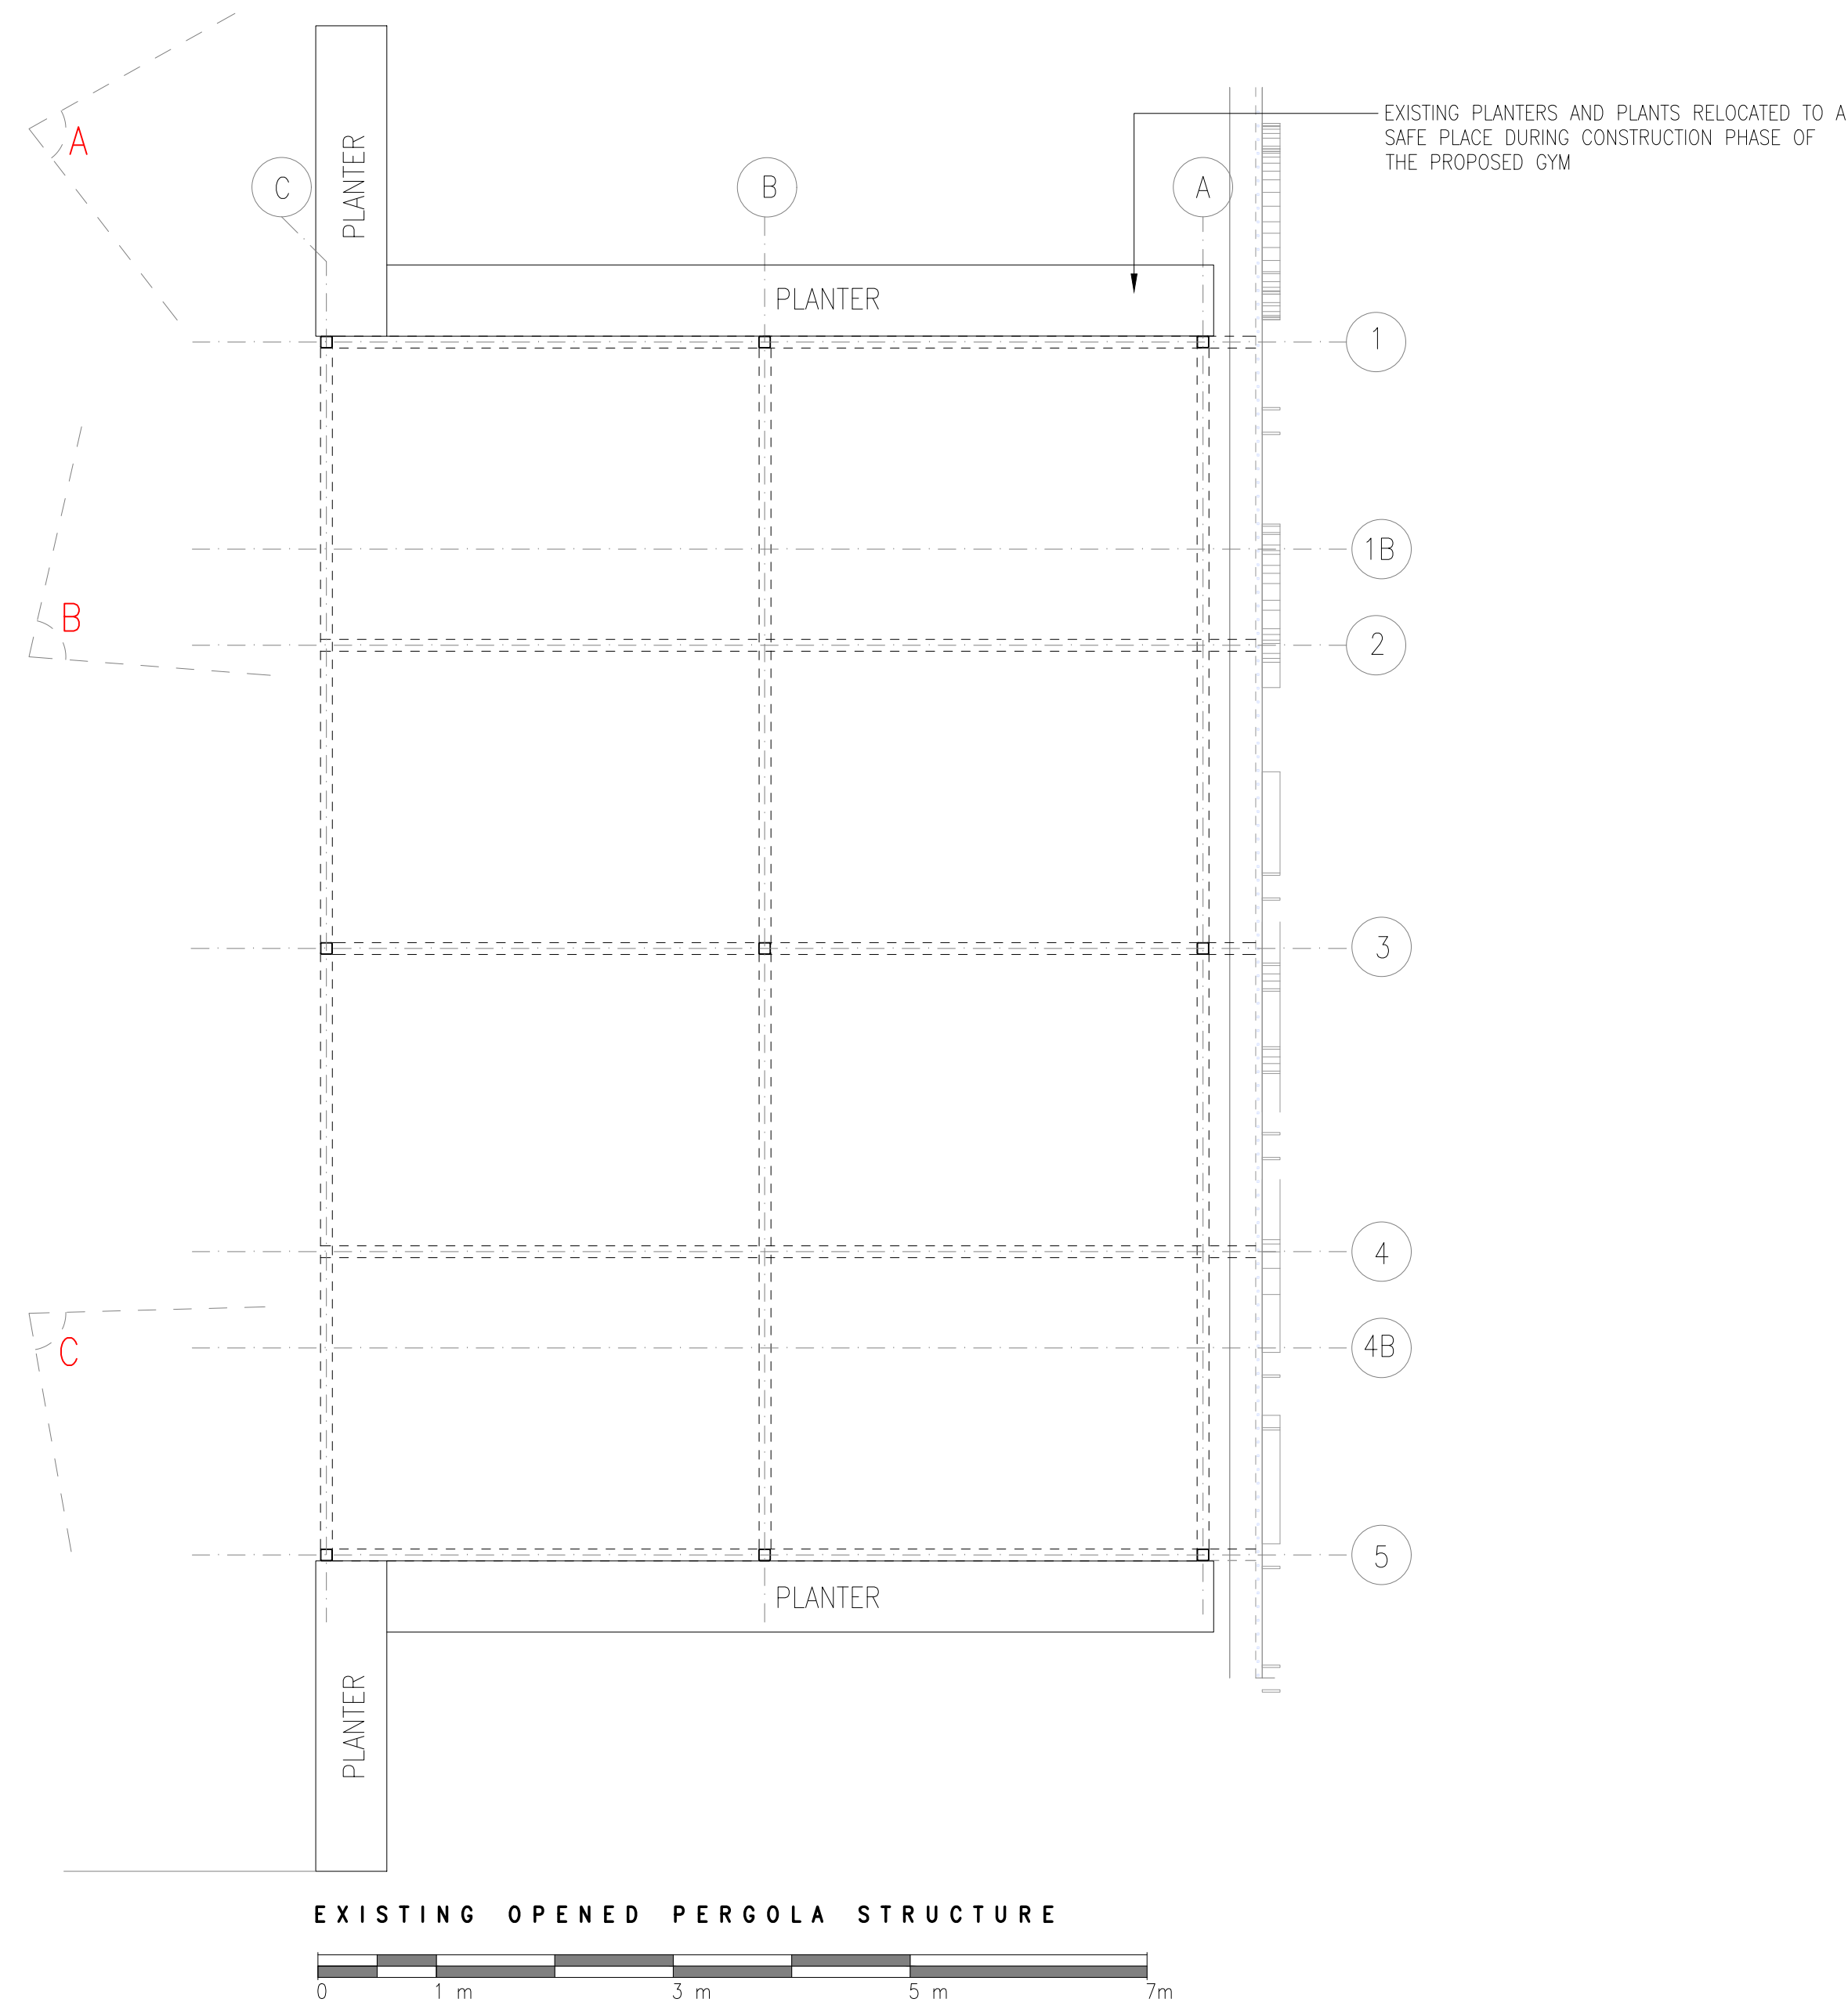


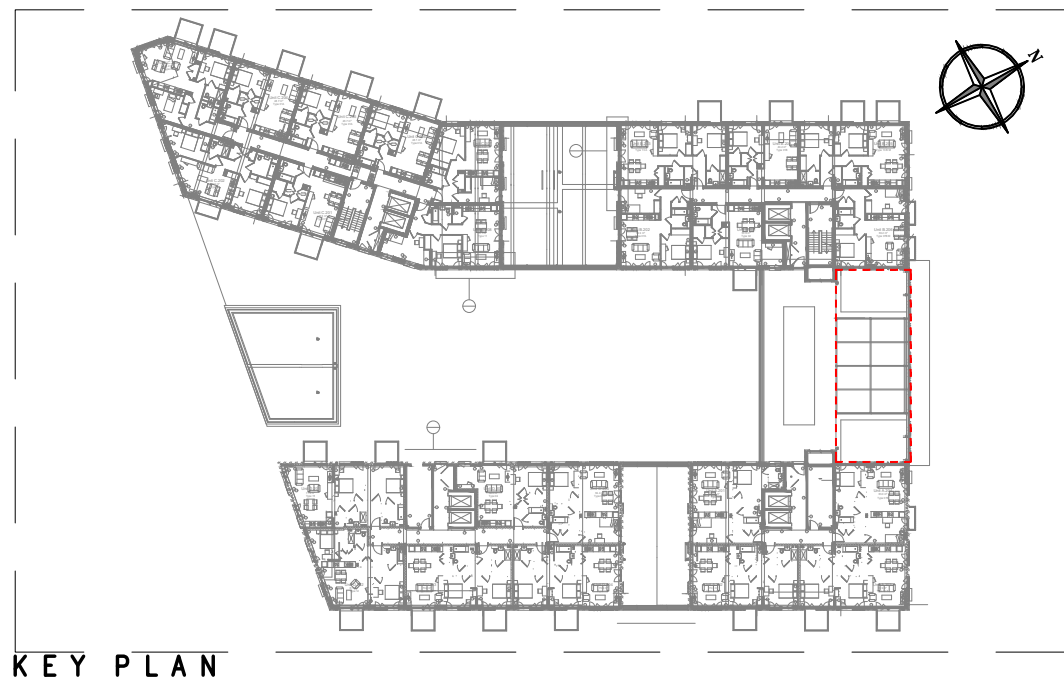

VIEW	EXISTING PHOTO
A	
B	
C	

EXISTING PLANTERS AND PLANTS PUT BACK TO SUIT THE NEW GYM FOOTPRINT AFTER CONSTRUCTION PHASE

EXISTING PLANTERS AND PLANTS PUT BACK TO SUIT THE NEW GYM FOOTPRINT AFTER CONSTRUCTION PHASE

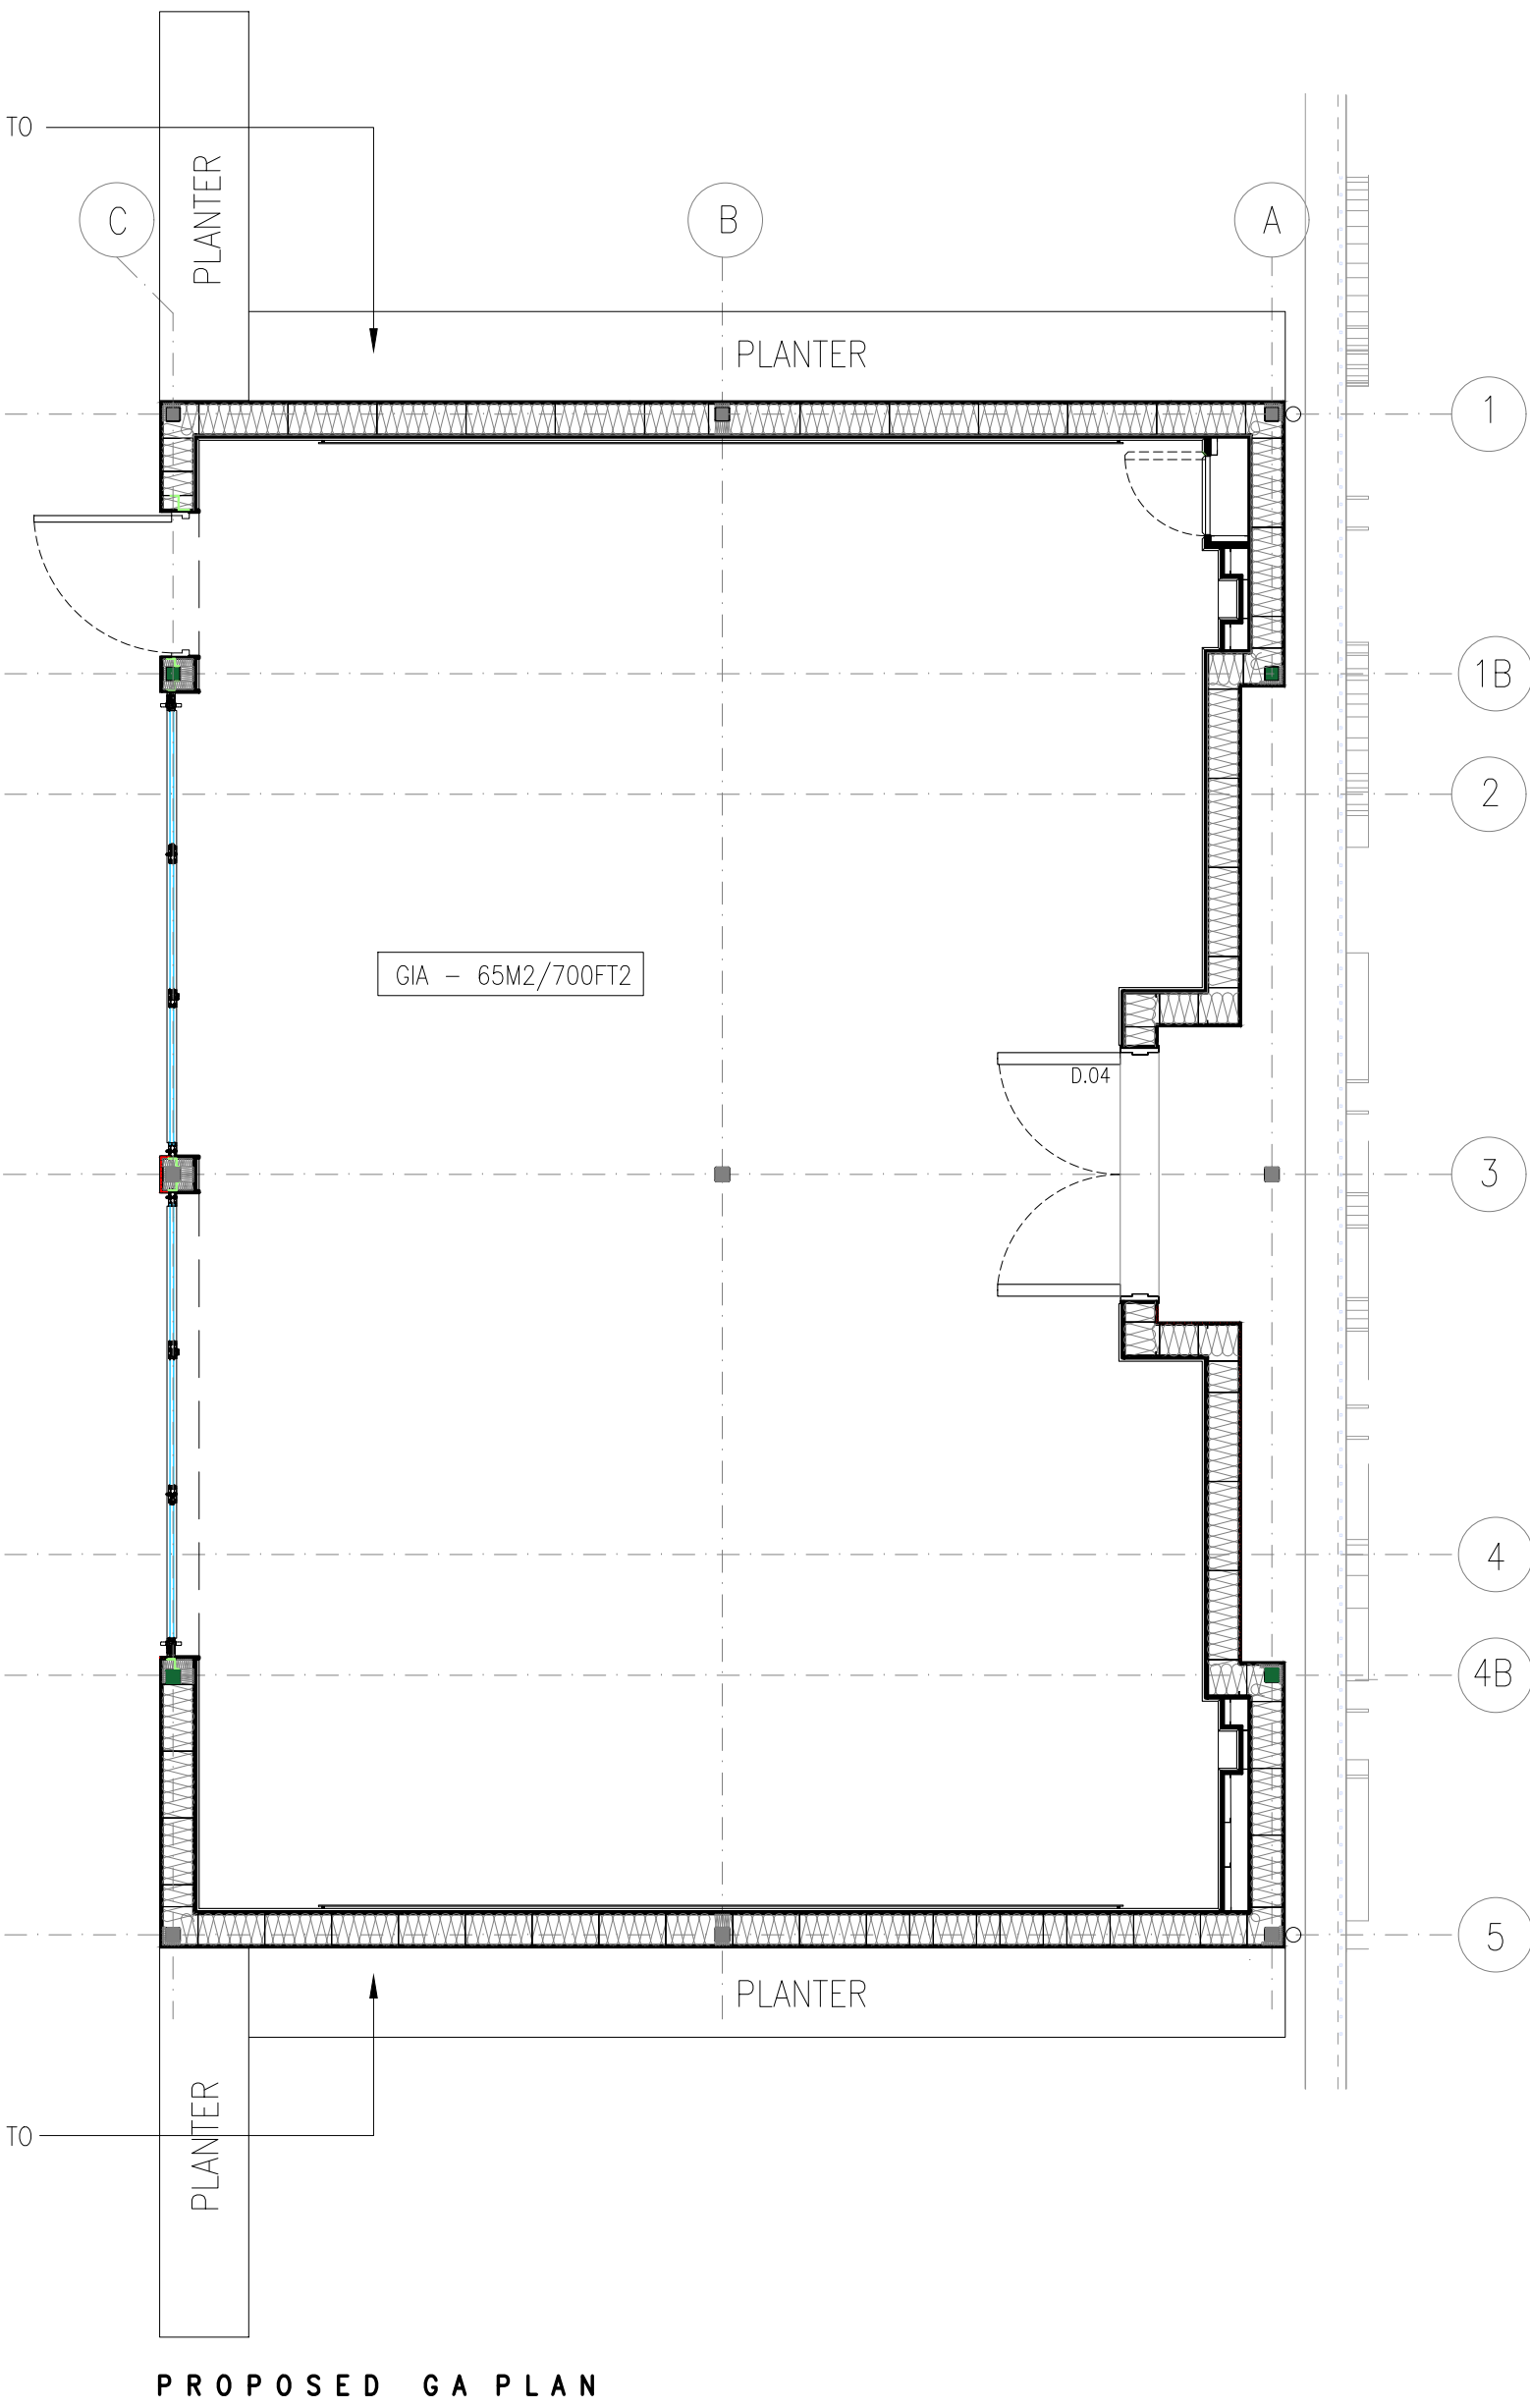

REV.	DATE	PURPOSE	DRAWN
B	26/07/24	ISSUED TO ICEN FOR COMMENTS	IS
A	09/07/24	ISSUED TO ICEN FOR COMMENTS	IS
CLIENT	GREYSTAR FUZZY LIVING		
PROJECT	8 PRESSING LANE, HAYES, UB8 1DR		
TITLE	EXISTING AND PROPOSED PLANTERS LAYOUT		
REVISION	DWG No.	SCALE	
B	SKK4177/118	1:50 @ A1	
DATE	DRAWN	CHECKED	APP
JUL '24	IS	APP	
SKK DESIGN			
INTERIOR, ARCHITECTURAL & RETAIL DESIGN			
The Mill Stortford Road Hatfield Heath CM22 7DL Tel: 01279 873010 www.senken.com			