


A EXISTING SECTION A-A
A307 SCALE 1 : 100

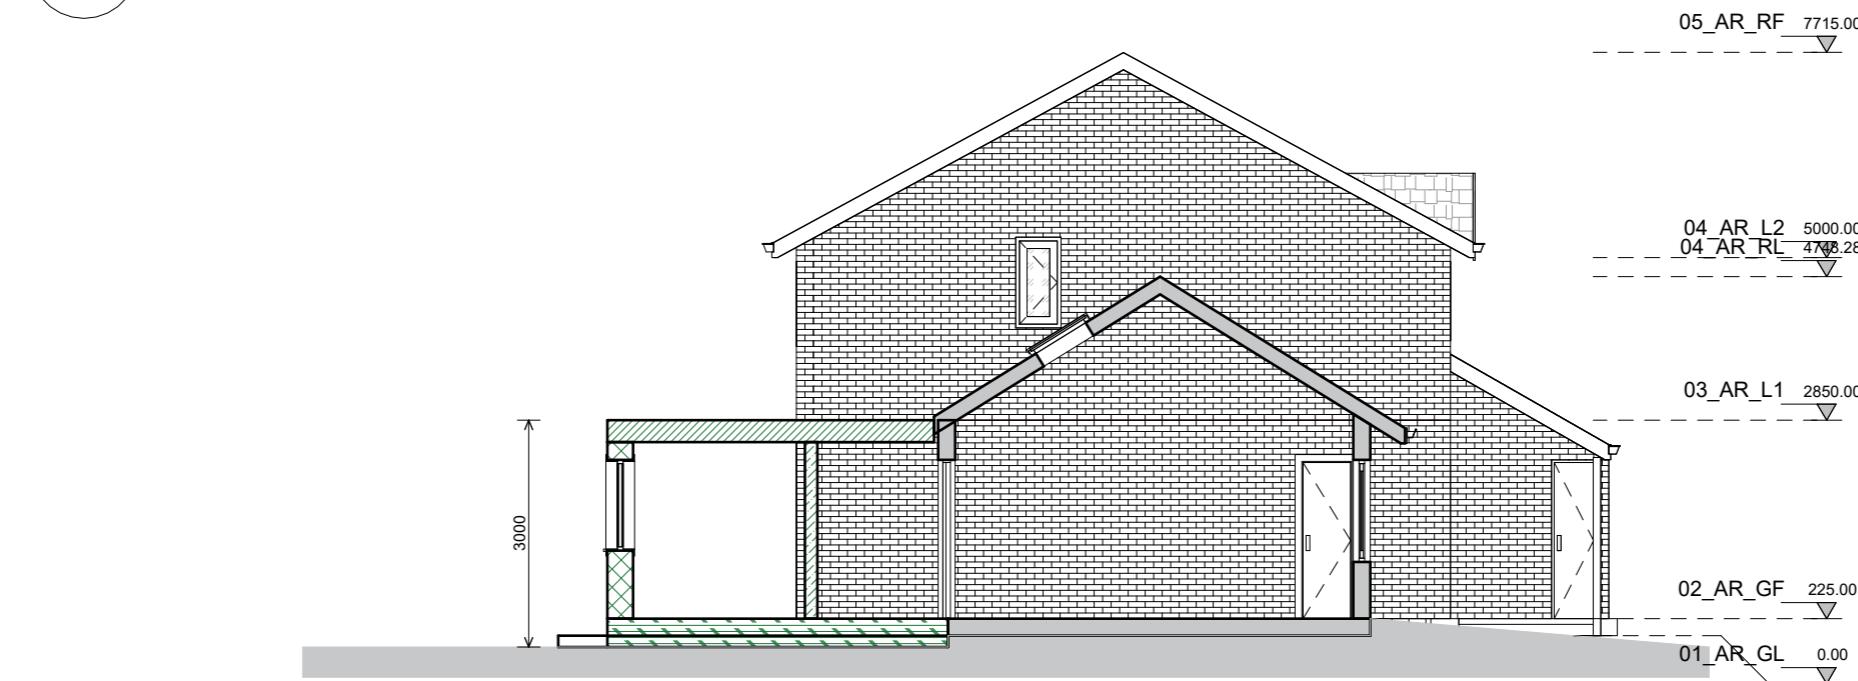

A' PROPOSED SECTION A'-A'
A307 SCALE 1 : 100