


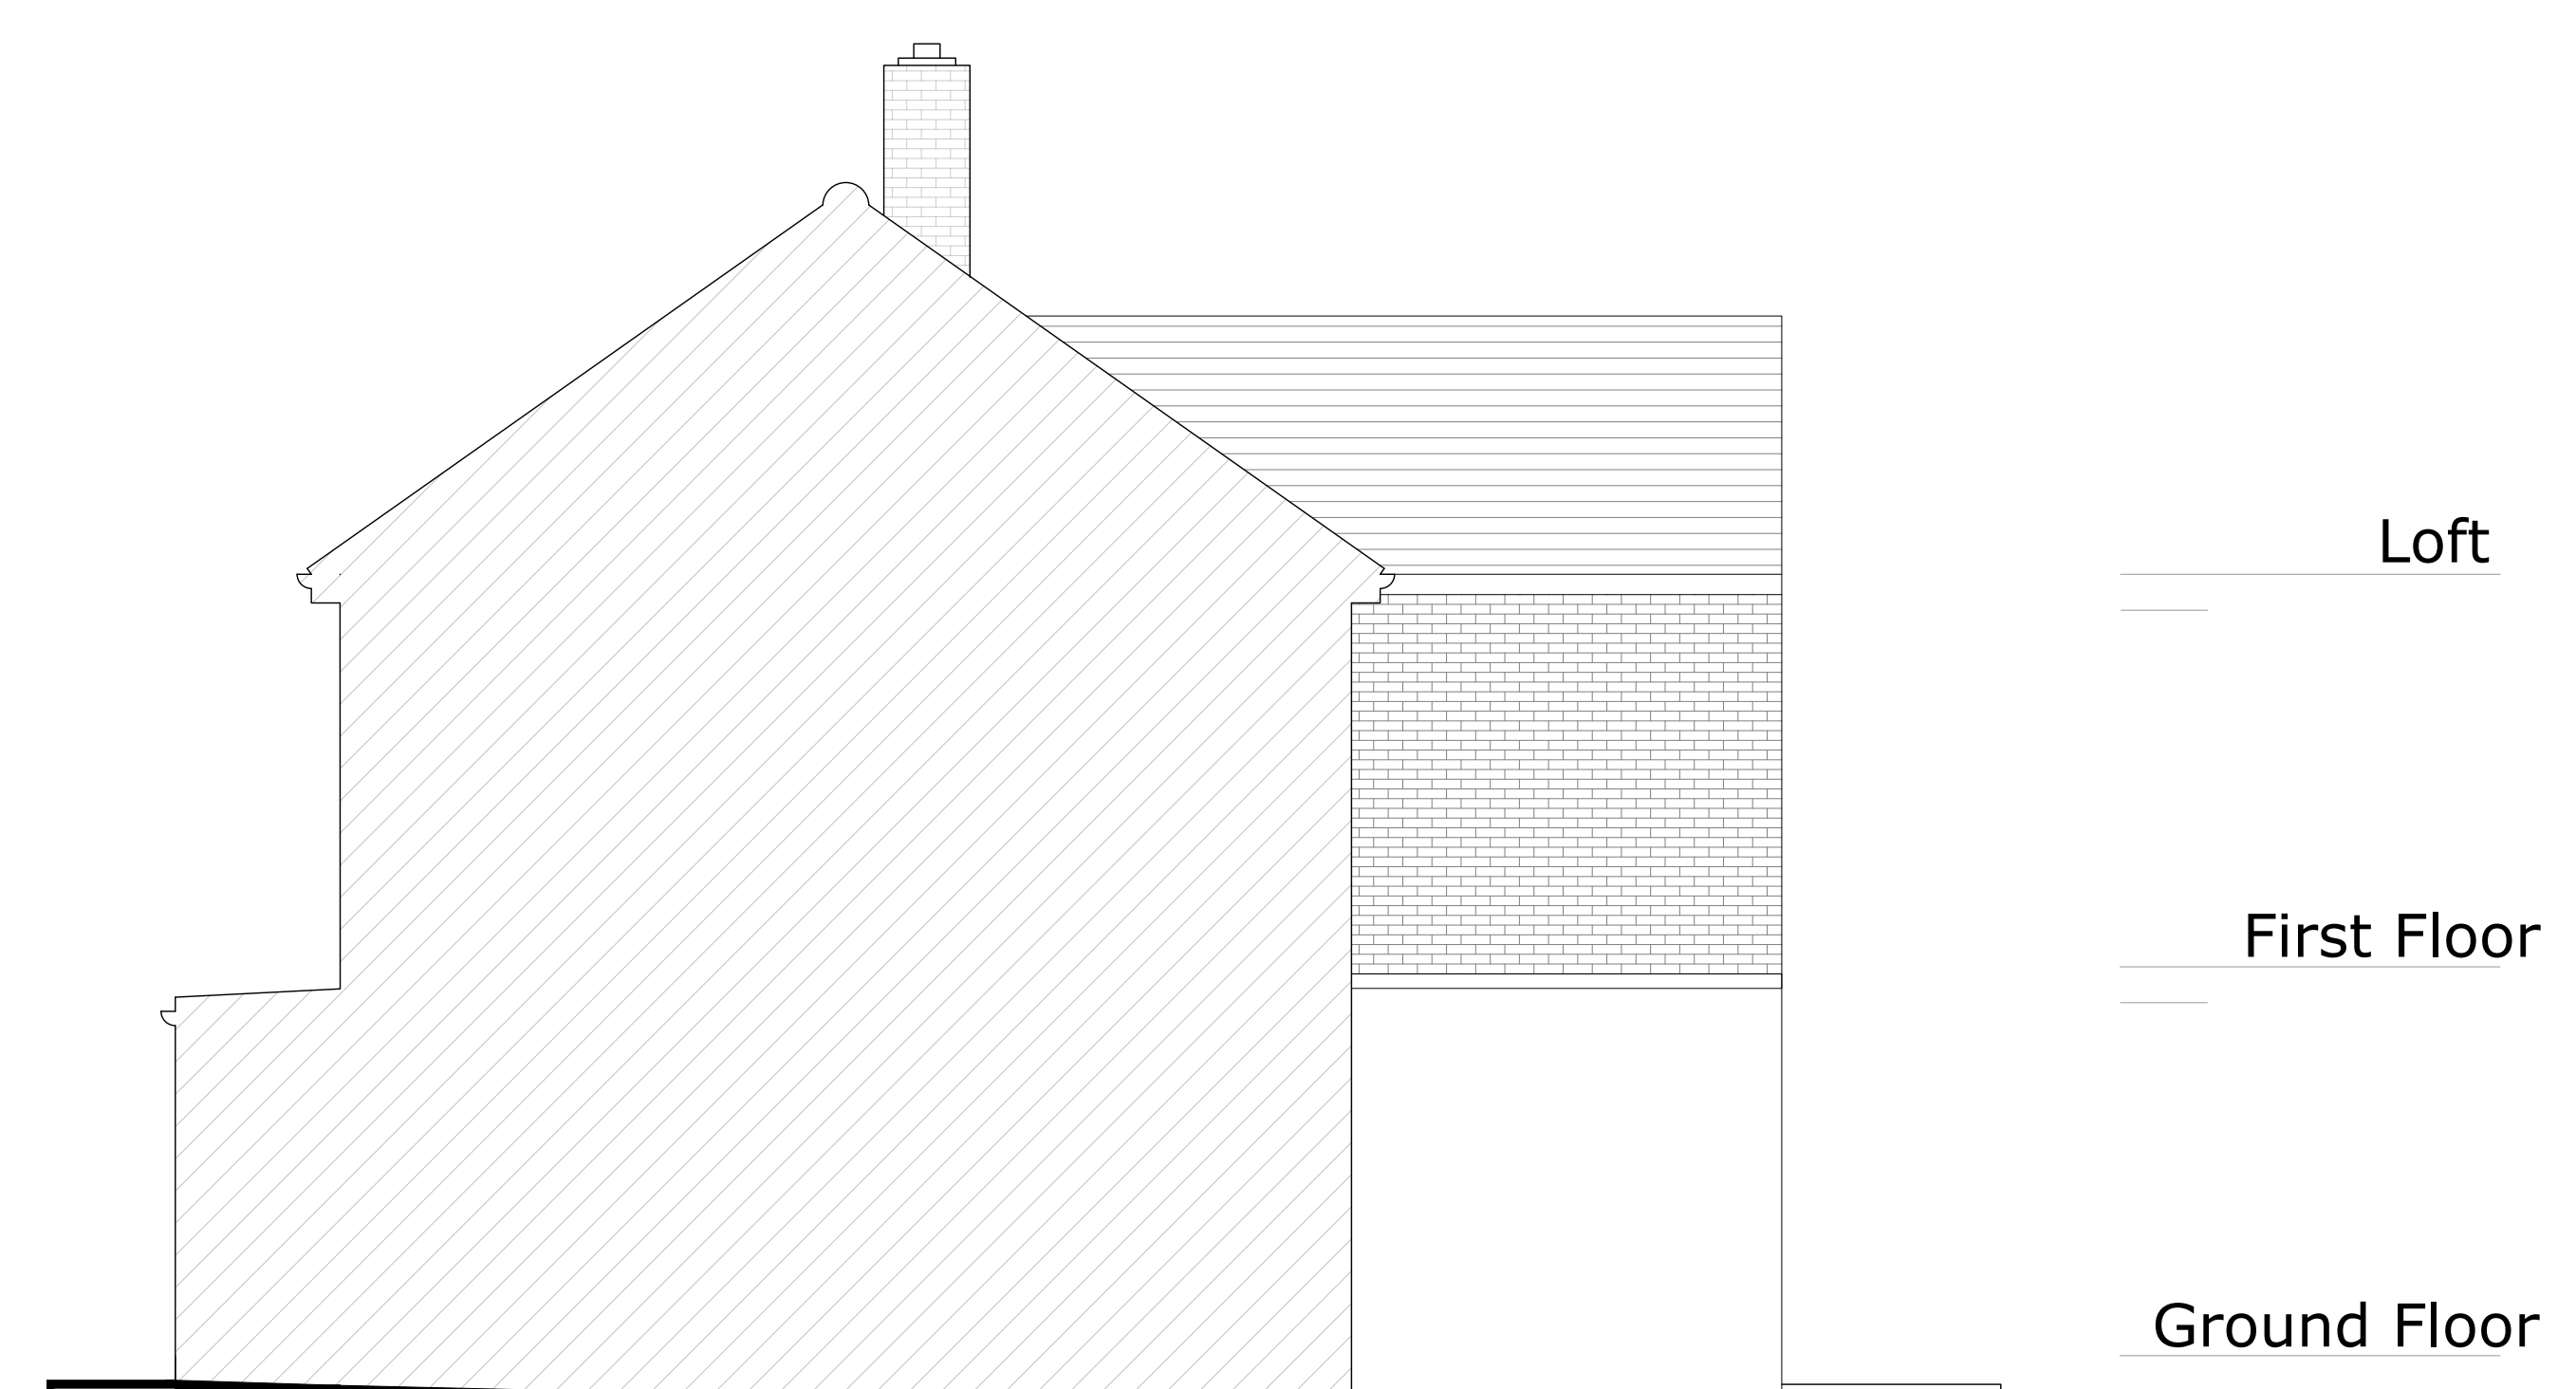

0m1m2m3m4m5m

PROJECT	DWG NO.	SCALE	DETAIL	A 17.04.2024	B 21.10.2024						PROJECT NO.	PR Architecture Ltd. Chartered Architect 120, Pinner Road, Harrow, HA1 4JD. Tel: 0208 357 2304
1 DE SALIS ROAD,UXBRIDGE. UB10 0SP	23B	1:50 @ A1	EXISTING ELEVATIONS	ISSUED FOR DISCUSSION	SUBMITTED FOR PLANNING					23.11		
PLANNING												