
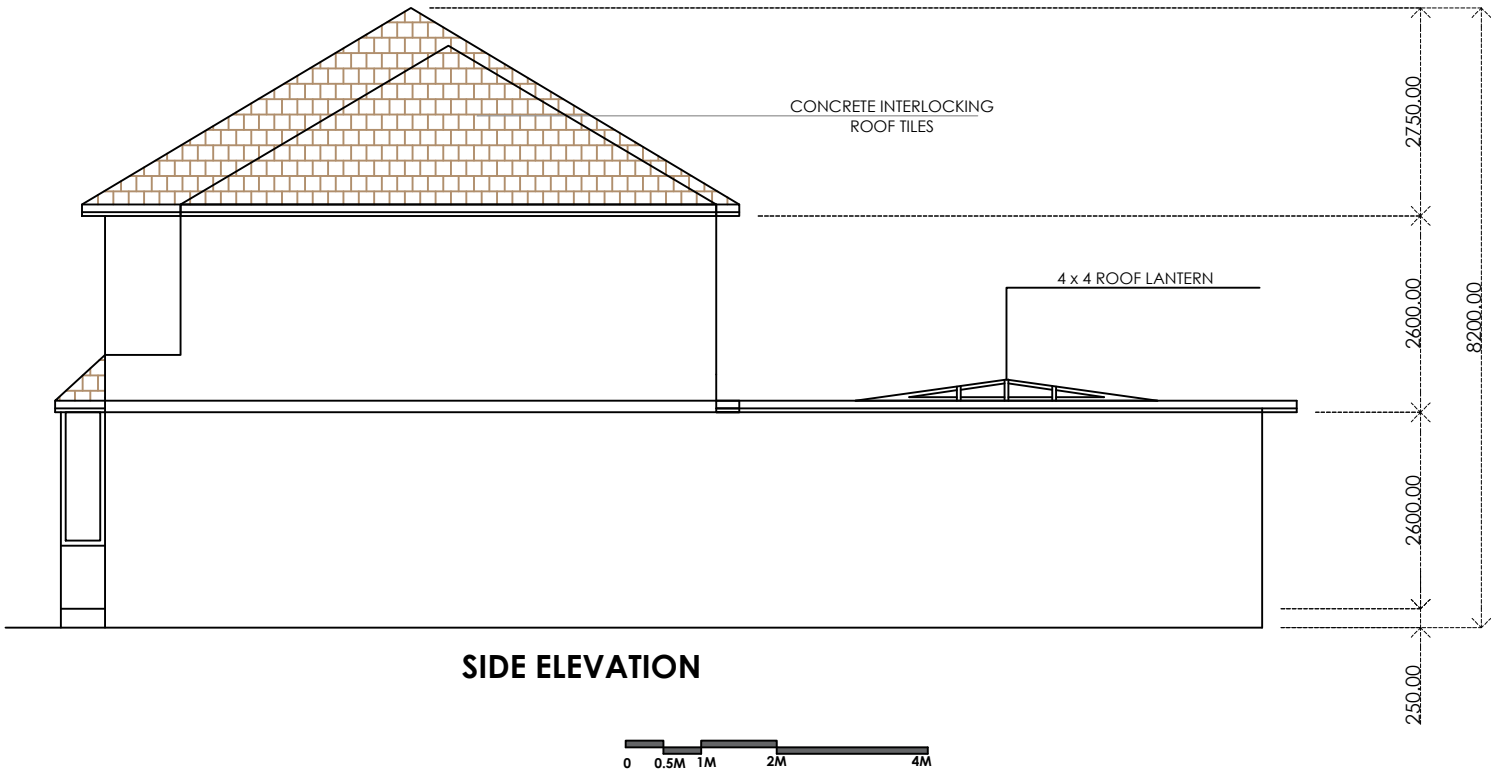


Do not scale from this drawing. All dimensions to be confirmed on site before commencing work.

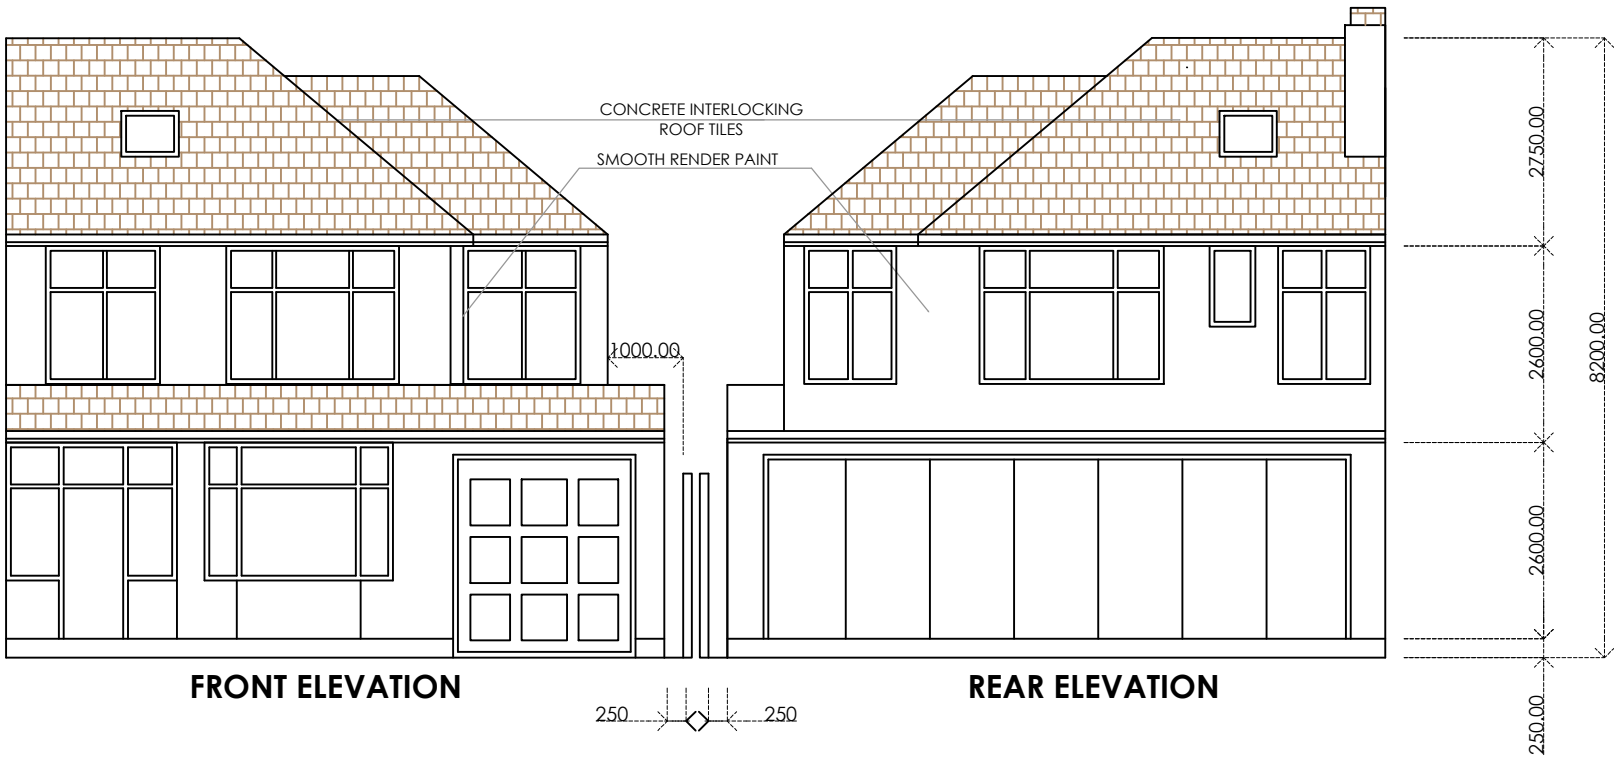

	Title			REV		DESCRIPTION		DATE	ENG	NOTES <ul style="list-style-type: none">THIS DRAWING IS COPYRIGHT AND MUST NOT BE REPRODUCED WHOLLY OR IN PART WITHOUT PRIOR PERMISSIONDO NOT SCALE FROM THIS DRAWINGALL DIMENSIONS UNLESS STATED OTHERWISE ARE IN mm		
	Job											
	Drawing											
	MR. AMBUJ TYAGI											
	RESIDENCE (SINGLE STOREY REAR & DOUBLE STOREY SIDE EXTENSION)											
	Proposed Elevations Side Extension											
	E02											
	Date	04.25.22	Scale	1:100 @A3								
	Drawn	XX	Engineered	XX								
	Approved		Reviewed	XX								