
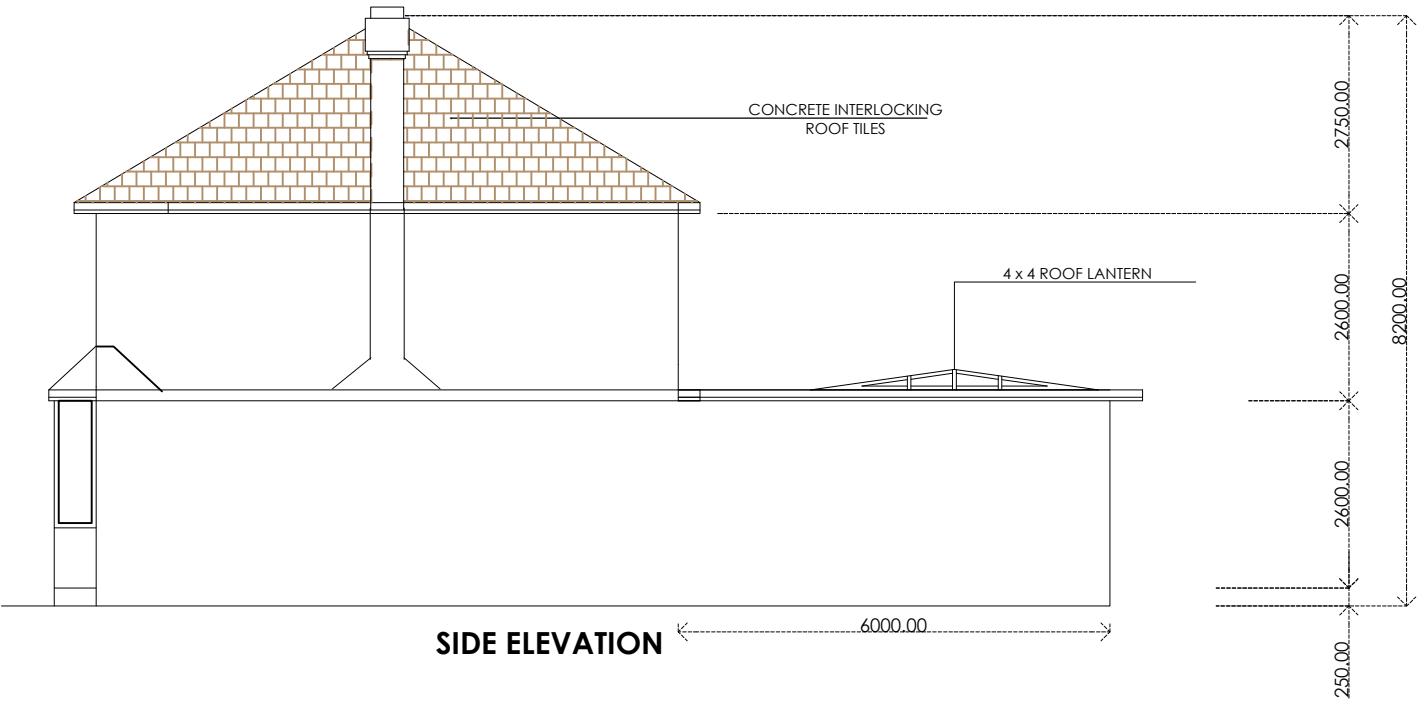


Do not scale from this drawing. All dimensions to be confirmed on site before commencing work.

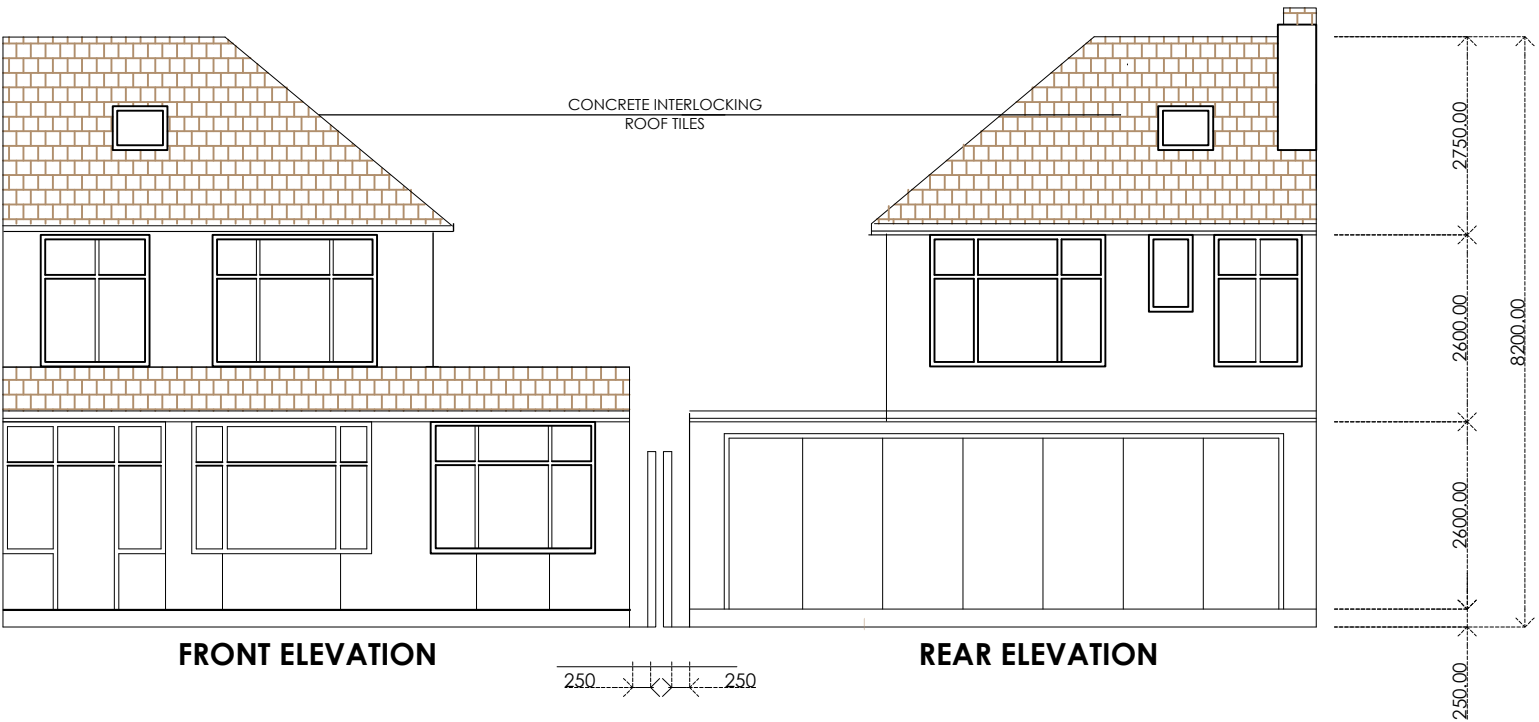

	MR. AMBUJ TYAGI		REV		DESCRIPTION	DATE	END	NOTES - THIS DRAWING IS COPYRIGHT AND MUST NOT BE REPRODUCED WHOLLY OR IN PART WITHOUT PRIOR PERMISSION. - DO NOT SCALE FROM THIS DRAWING. - ALL DIMENSIONS UNLESS STATED OTHERWISE ARE IN mm
	RESIDENCE SINGLE STOREY REAR & GARAGE CONVERSION TO BEDROOM							
	Proposed Elevations							
	E02							
	19.08.25	1:100 @ A1						
XX	XX	XX						