
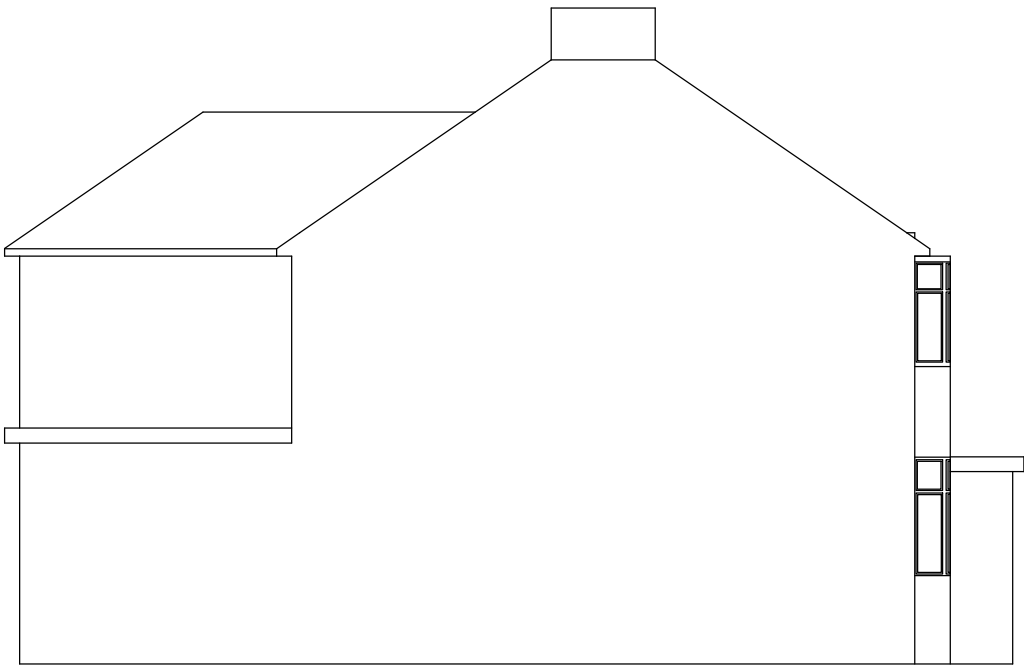


REV/NOTES:

Where building to the boundaries the adjacent owner is to be informed under the terms of the Party Wall Act 1996 and its provisions followed. Where building over boundaries the adjacent owner is to be served notice under section 65 of the Town & Country Planning Act 1990.

©This drawing and the works depicted are the copyright of ASB Property Consultants LTD and may not be reproduced or amended except by written permission of ASB Property Consultants LTD

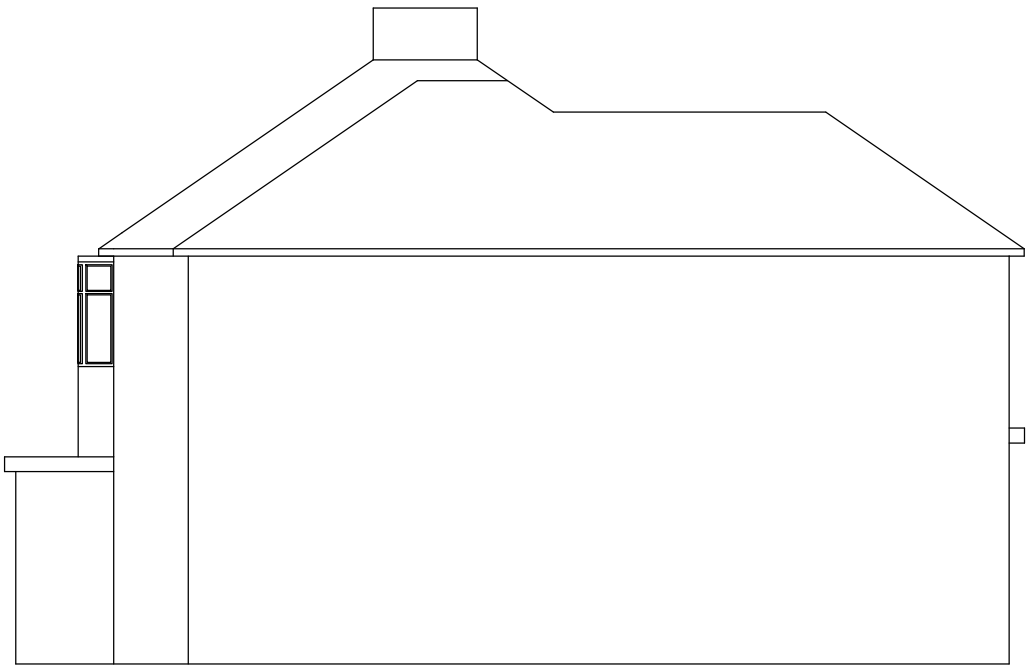

AS APPPROVED FRONT / REAR & SIDE ELEVATIONS
Scale 1:100

Application:			
HPA – Amendments to approved planning application (Ref : 60067/APP/2019/3774) – Retention of Side facing windows			
Client:	Mr K Singh	Date:	23 rd Oct 2024
Site:	152 Windsor Avenue, Uxbridge, UB10 9BD	Drawn By:	Gurps Benning
Scale:	Refer to Drawing @ A3	Dwg.No:	GTD1258 – 04

G T DESIGNZ LTD			
<i><u>Building Designs & Technical services</u></i>			
GT Designz Ltd,	Tel :	0208 212 7981	
Unit 1, Gethclen House,	Mob :	07854 351 934	
Dawley Road	Email :	enquiries@gtdesignzLtd.com	
Hayes,			
UB3 1EH			