


Neighbours garages


- Existing wall
- New external wall
- New internal wall
- Walls to be removed
- New windows/doors
- Ground floor roof
- Grey area indicates proposed extension

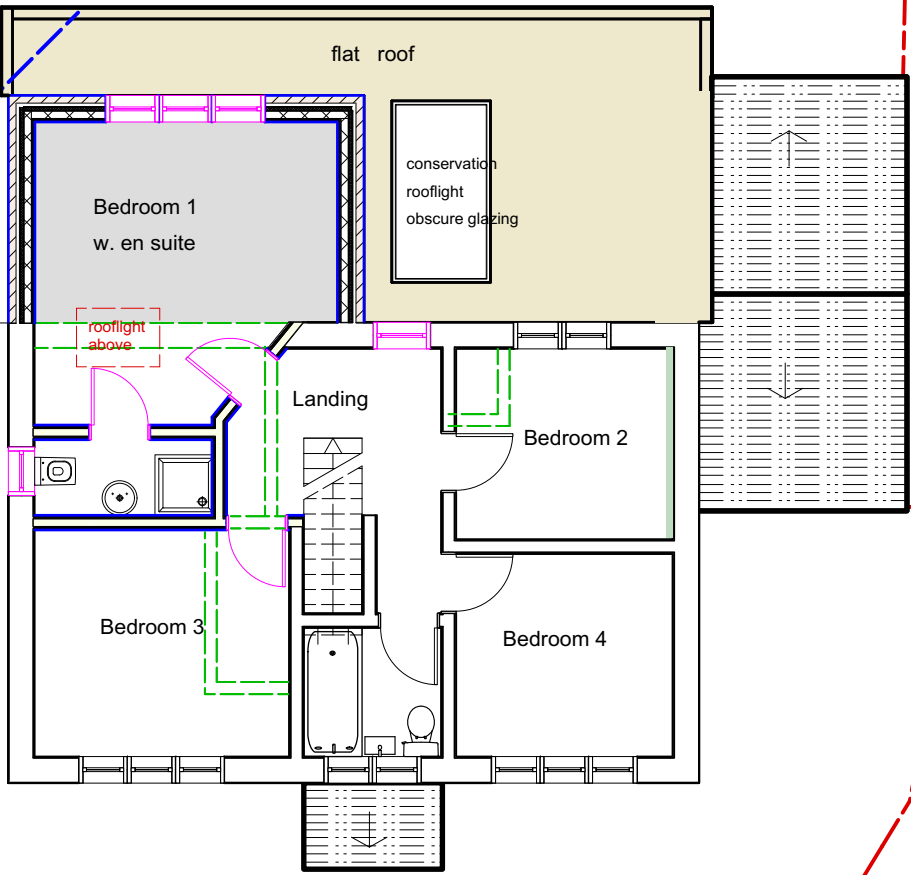

Neighbours main two storey house, number 10b

first floor window

scale - 1 : 100 @ A3

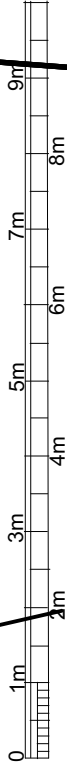

SSKARCHITECTSLTD

tel : 07905 03 39 30
email : sskarchitects@gmail.com


MONARCHS WAY

1 FF
Scale: 1:100

PAVEMENT

PAVEMENT

MONARCHS WAY

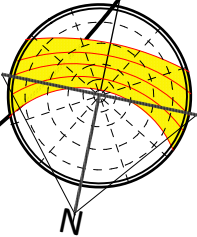

PROPOSED

Purpose - Householder Planning application only

All dimensions to be checked on site. All omissions & discrepancies to be reported to the designer.	PROJECT: 12 Monarchs Way, HA4 7BS	DATE: 10/08/2020
© SSK architects owns the copyright of this drawing which must not be reproduced in whole or part without the written permission.	DWG NO: FIRST FLOOR 12	REVISION: