


Neighbours garages



ROOF LIGHTS

Conservation style rooflight "the rooflight company" or similar. To be flush with roofline. Both rooflights to be conservation style and both rooflights to be obscurely glazed.

- GF roof
- Main roof

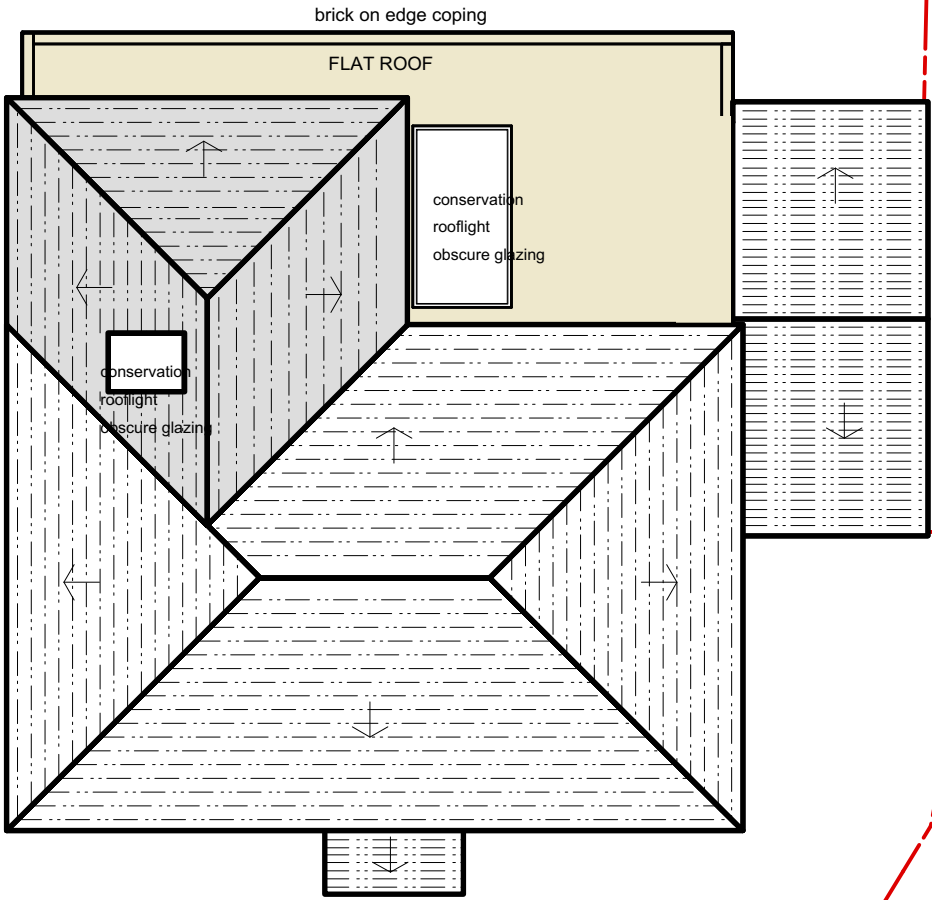


PAVEMENT

MONARCHS WAY


PAVEMENT

MONARCHS WAY

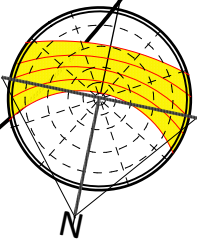

PROPOSED

scale - 1 : 100 @ A3

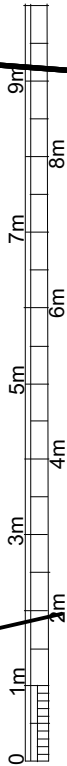

tel : 07905 03 39 30  
email : sskarchitects@gmail.com

1

Proposed roof  
Scale: 1:100

Purpose - Householder Planning application only

All dimensions to be checked on site. All omissions & discrepancies to be reported to the designer.	PROJECT: 12 Monarchs Way, HA4 7BS	DATE: 10/08/2020
© SSK architects owns the copyright of this drawing which must not be reproduced in whole or part without the written permission.	DWG NO: <b>ROOF</b>	REVISION: <b>13</b>