


1 REAR PERSPECTIVE  
Scale: 1:100

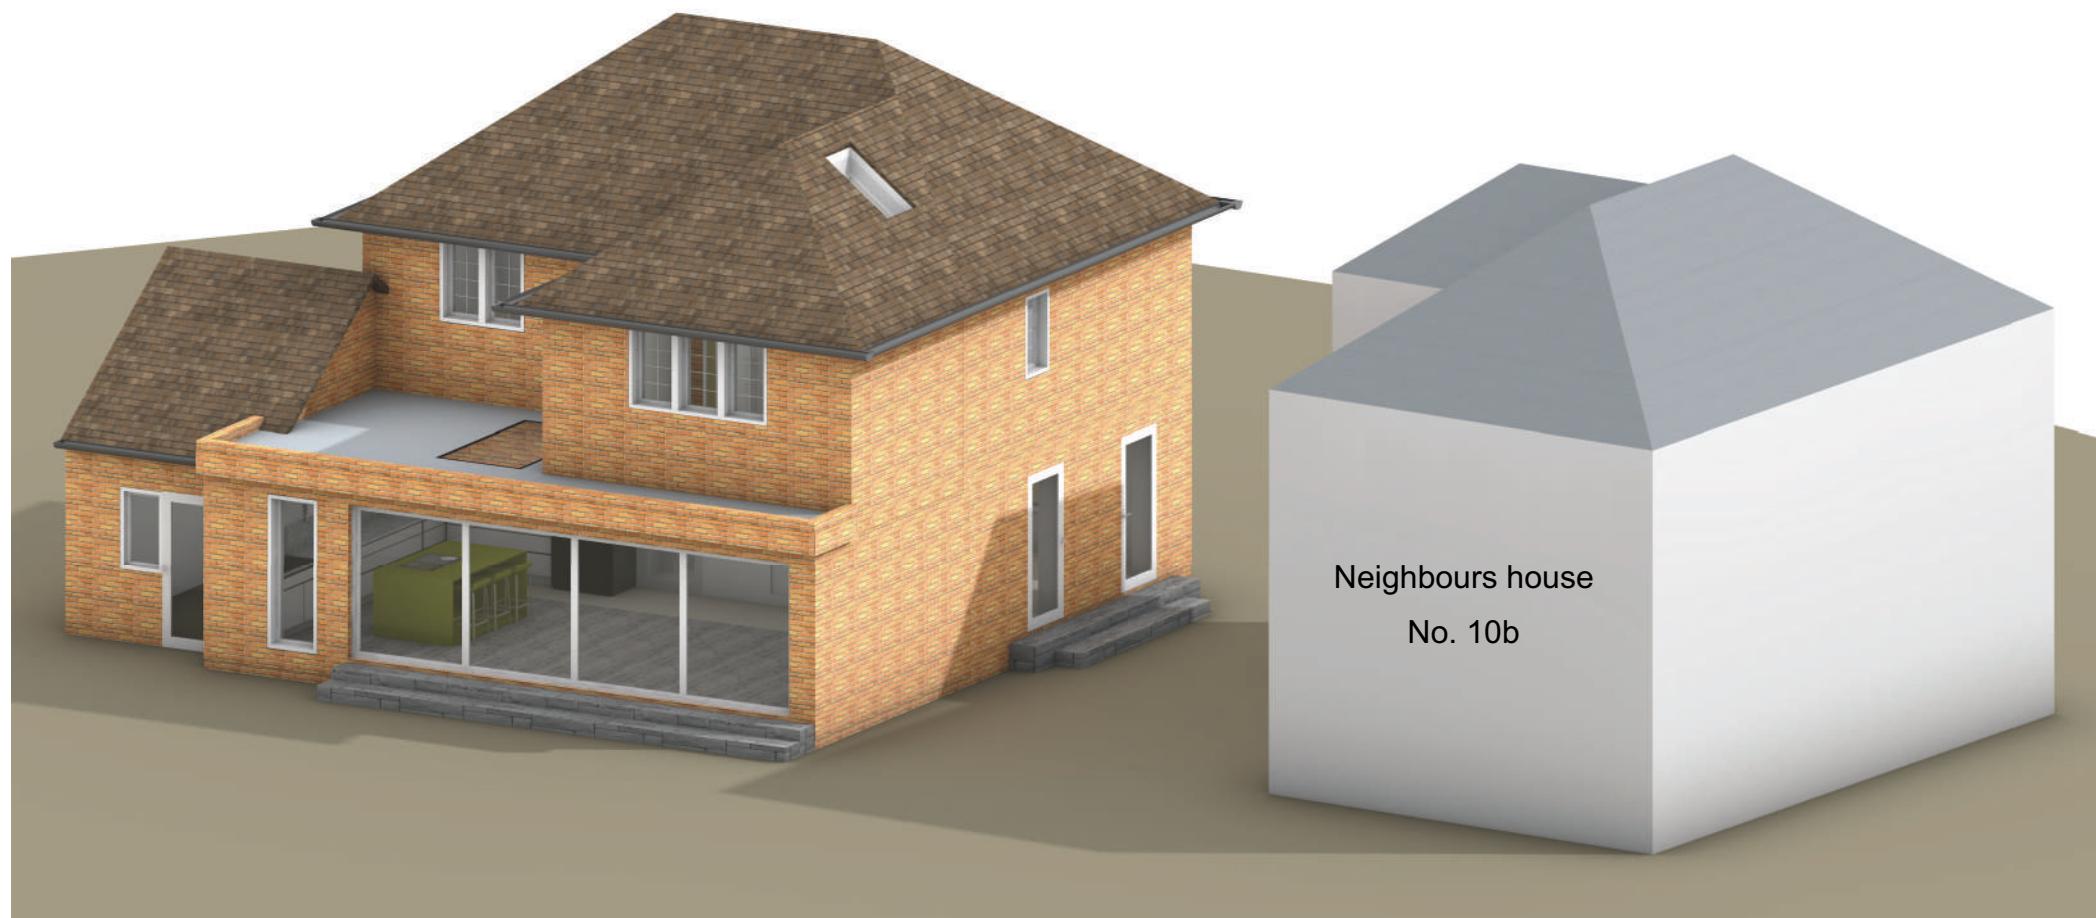

ROOF LIGHTS  
Conservation style rooflight "the rooflight company"  
or similar. To be flush with roofline.  
Both rooflights to be conservation style and both rooflights to be  
obscurely glazed.



2 REAR PERSPECTIVE  
Scale: 1:100

PROPOSED