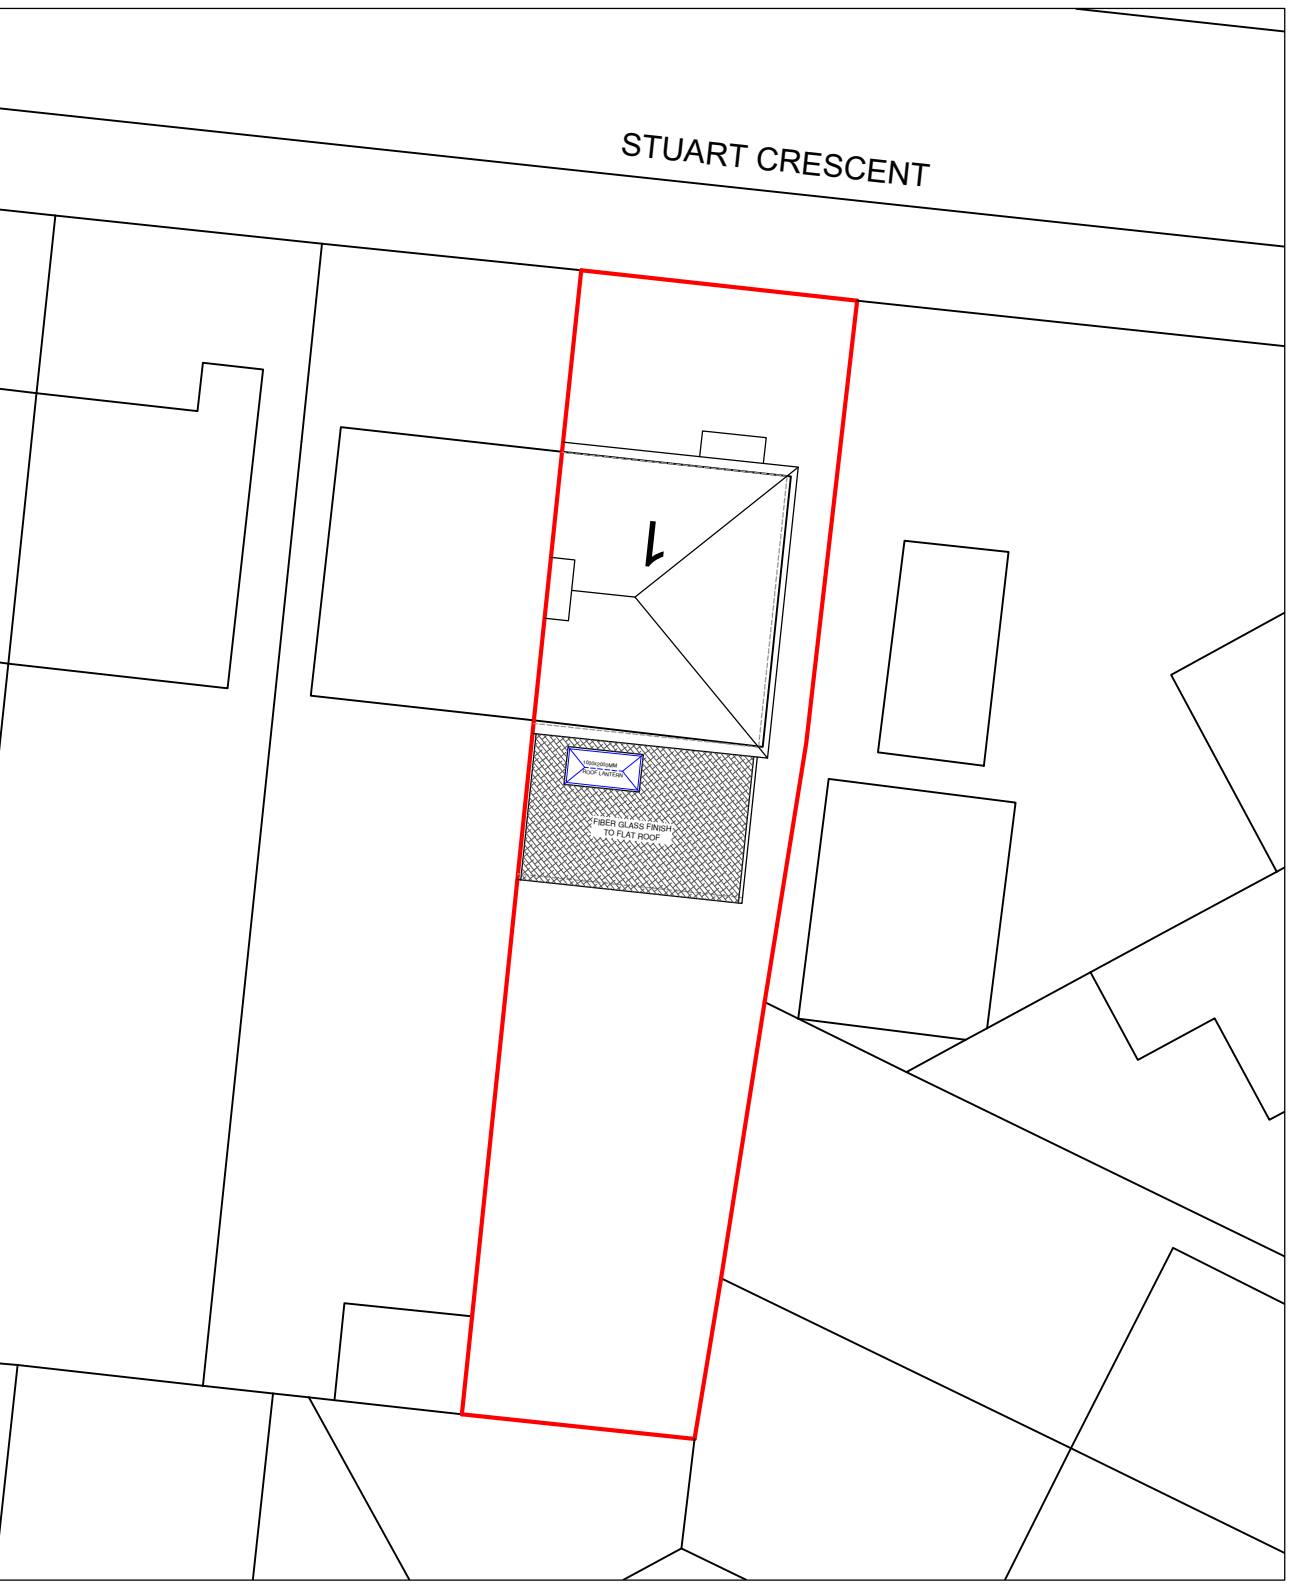
NOTES:

Date	Revisions

SYR DESIGN LTD.
01423 252004 • 01423 252005 • 7792520069

Client	MR. SAMIR BASNET MRS. SANDHYA Koirala
Job Title	1 STUART CRESCENT HAYES UB3 2QR

Drawing Title
BLOCK PLAN

Scale: 1 : 500 (A4)

Date: FEBRUARY 2024	
Checked by:	Drawn

Drg No. TP/648/05	Rev.
----------------------	------