


Note: This Drawing is for planning purpose and should not be used for construction.
All dimensions should be confirmed on site and any deviation should be reported back to designer.

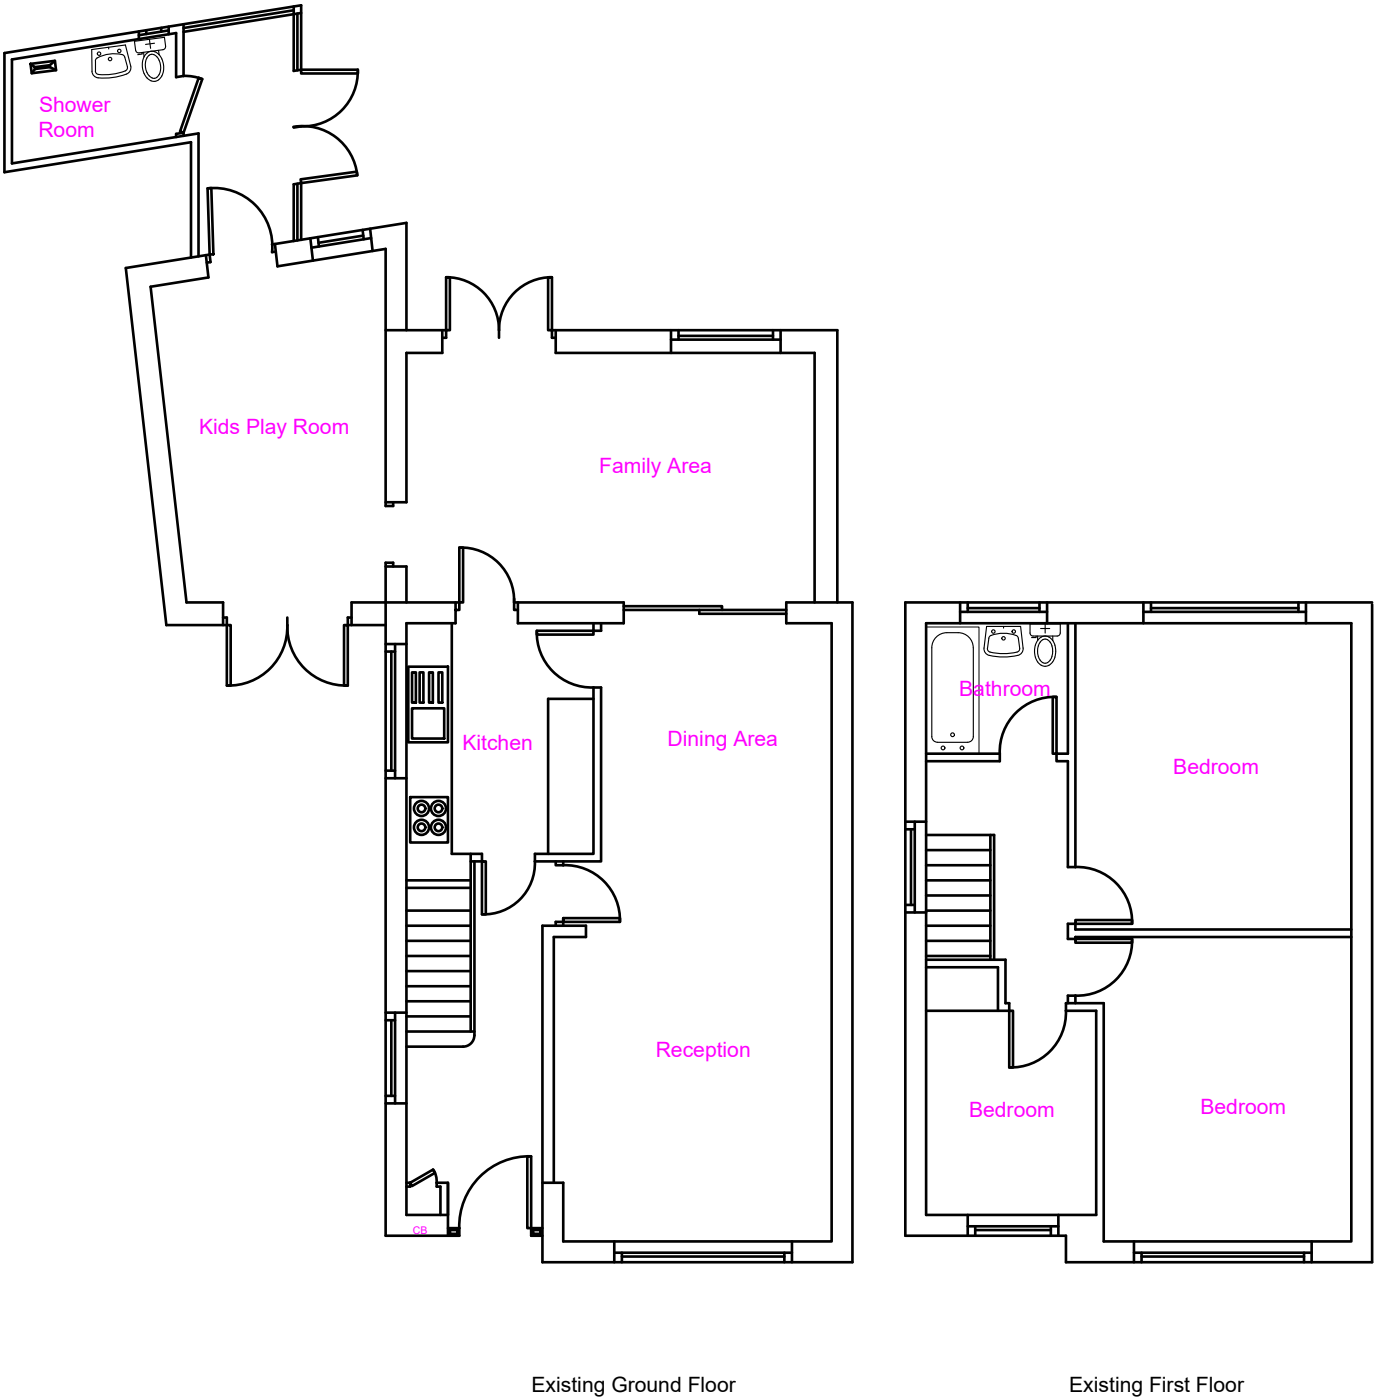

Existing Ground Floor

Existing First Floor

Proposed Development:

Loft Extension

Site Address:

25 Snowden Crescent
Hayes
UB3 1RJ

Revisions:

Rev	Date	Description
A	19/02/2024	


Drawing Description:

Existing Floor Layout

Drawing No:

ART/2024/LE25SC/EL

Scale: 1:100
Paper Size: A3
Sheet No: 1 of 5

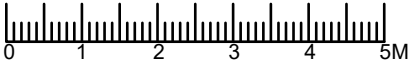

ART CONSULTANTS (UK) LTD
113 LONG LANE
STANWELL
TW19 7AL
M:07960071377
E: ARTCONSULTANTSUK@GMAIL.COM