



6 REPENS WAY UB4 9PS

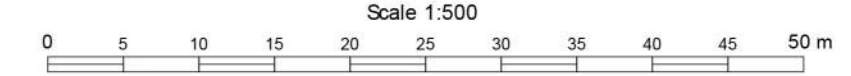

EXISTING BLOCK PLAN

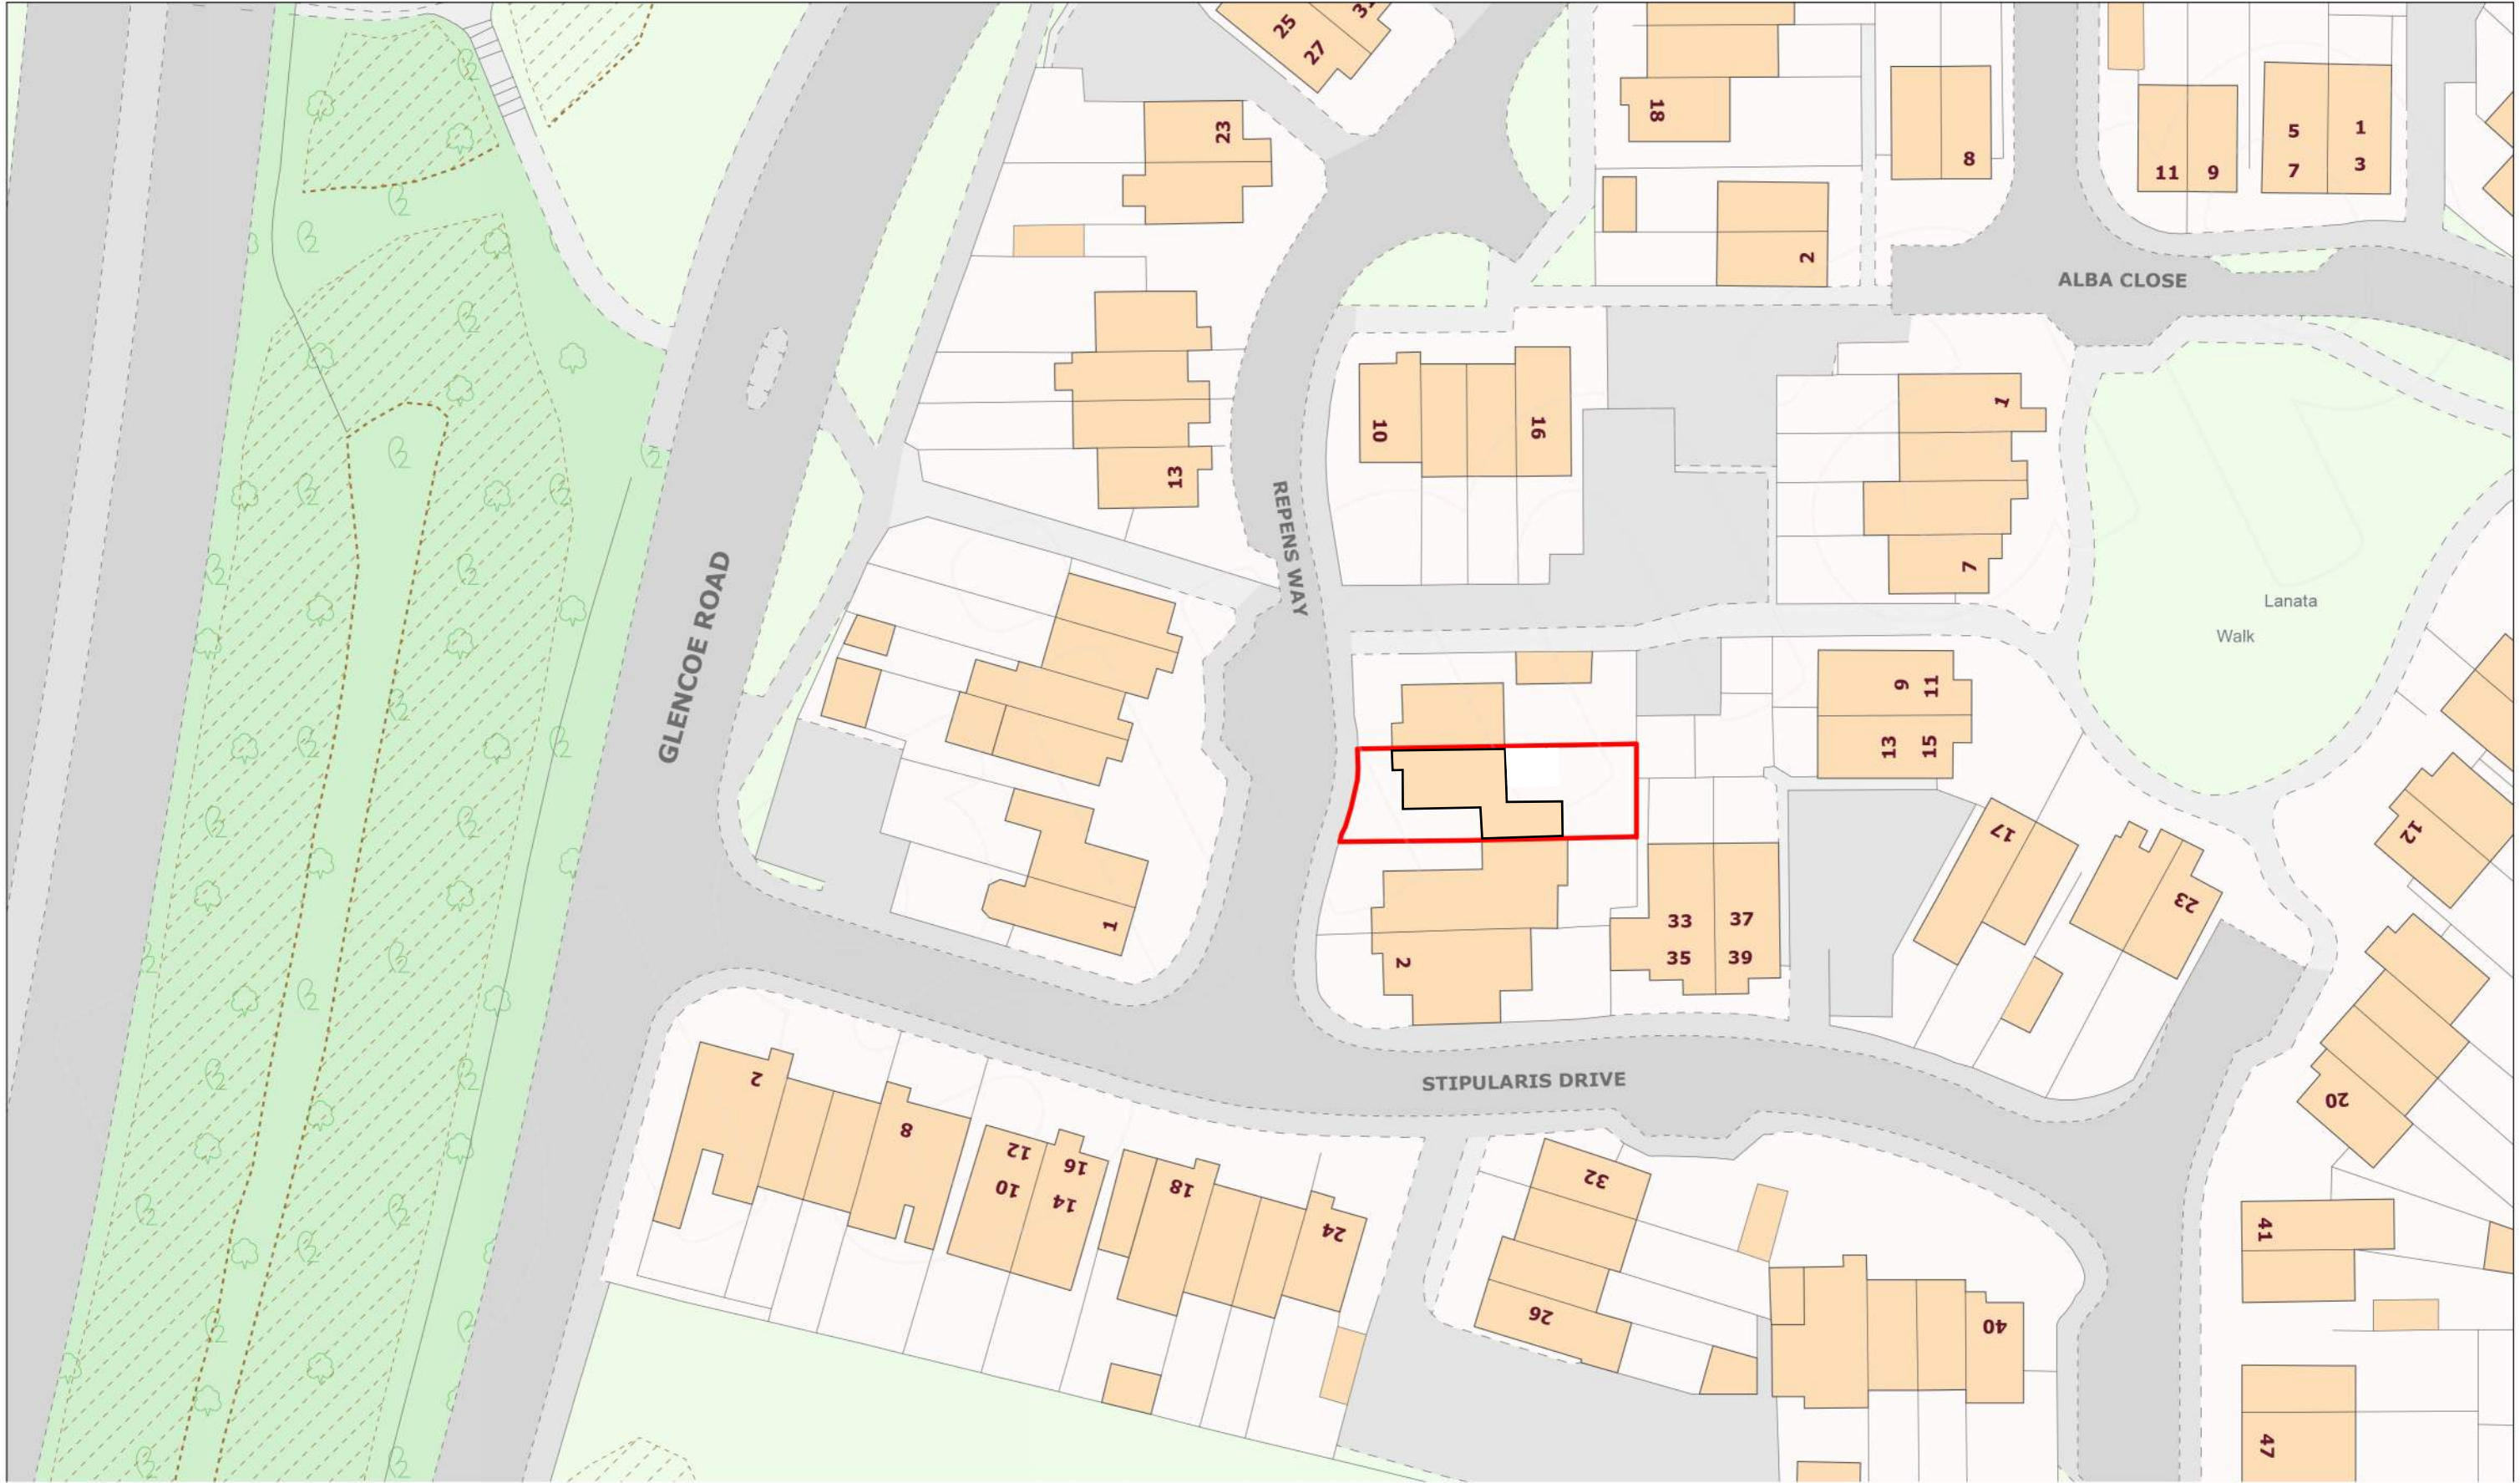