


6 REPENS WAY UB4 9PS



Scale 1:1250
0 10 20 30 40 50 60 70 80 90 100 m

Location Plan

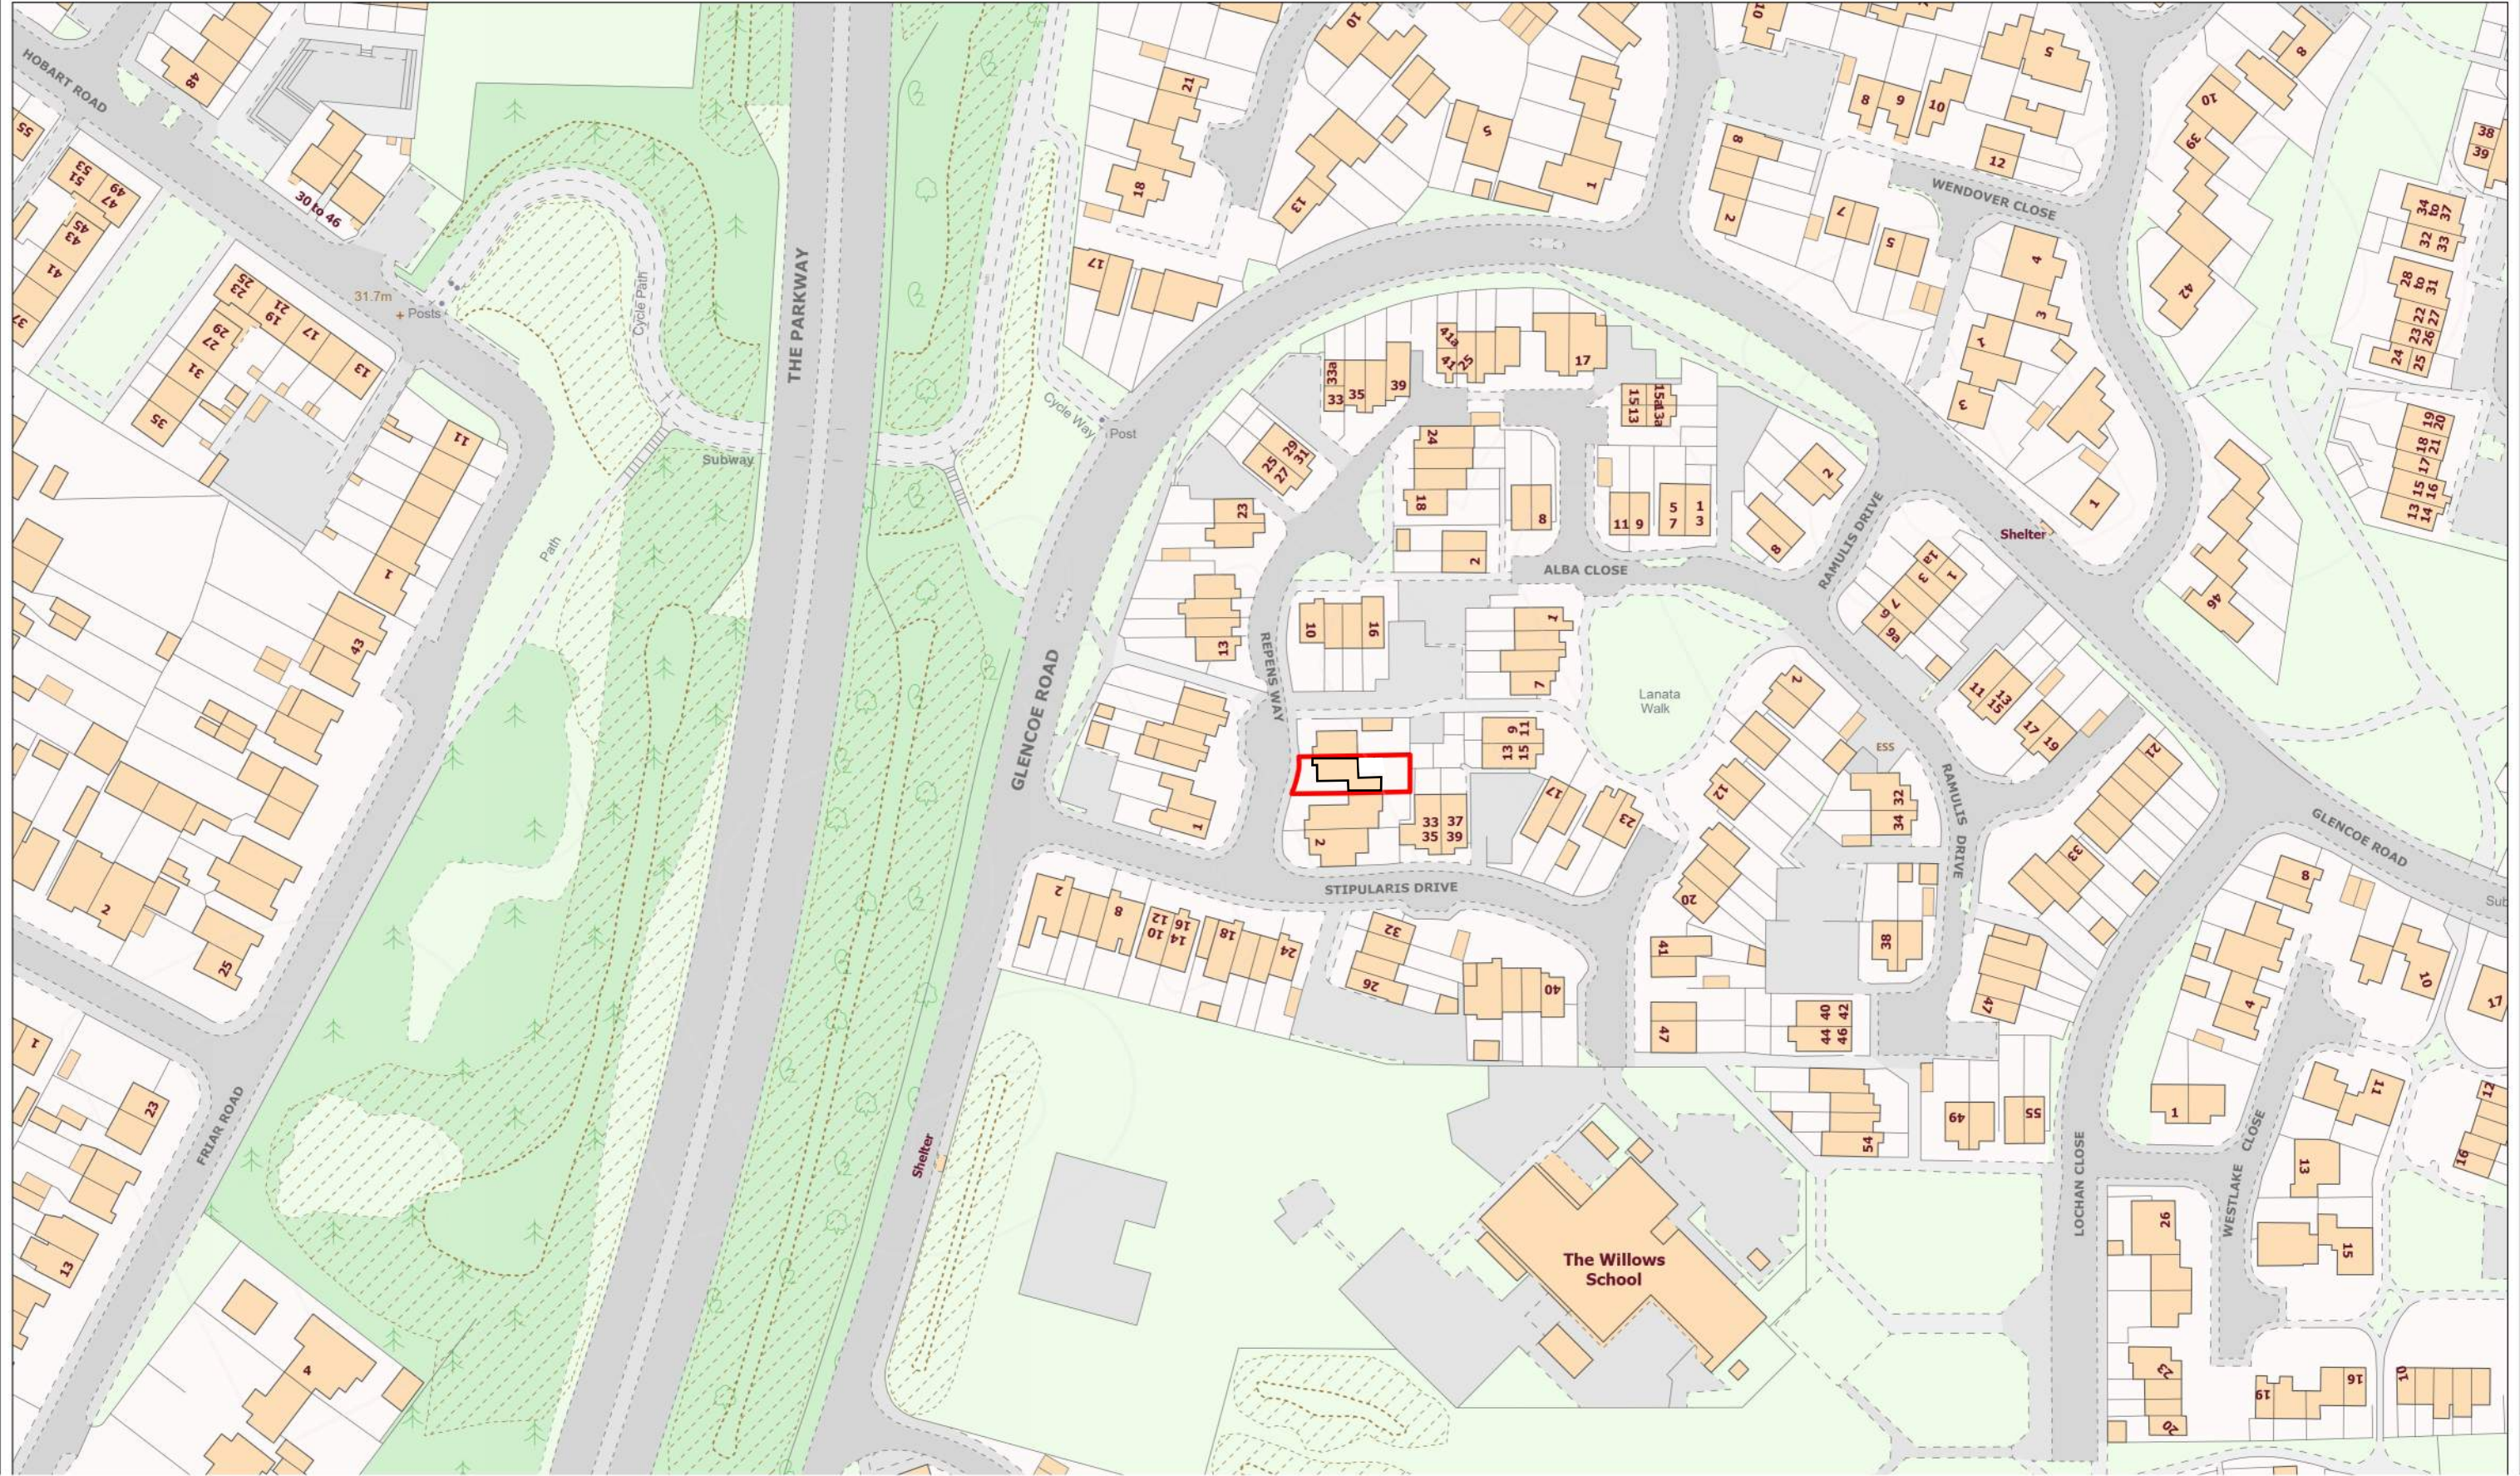