



6 REPENS WAY UB4 9PS

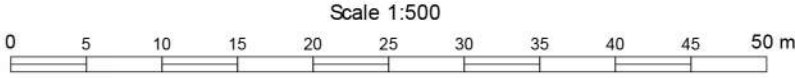

PROPOSED BLOCK PLAN

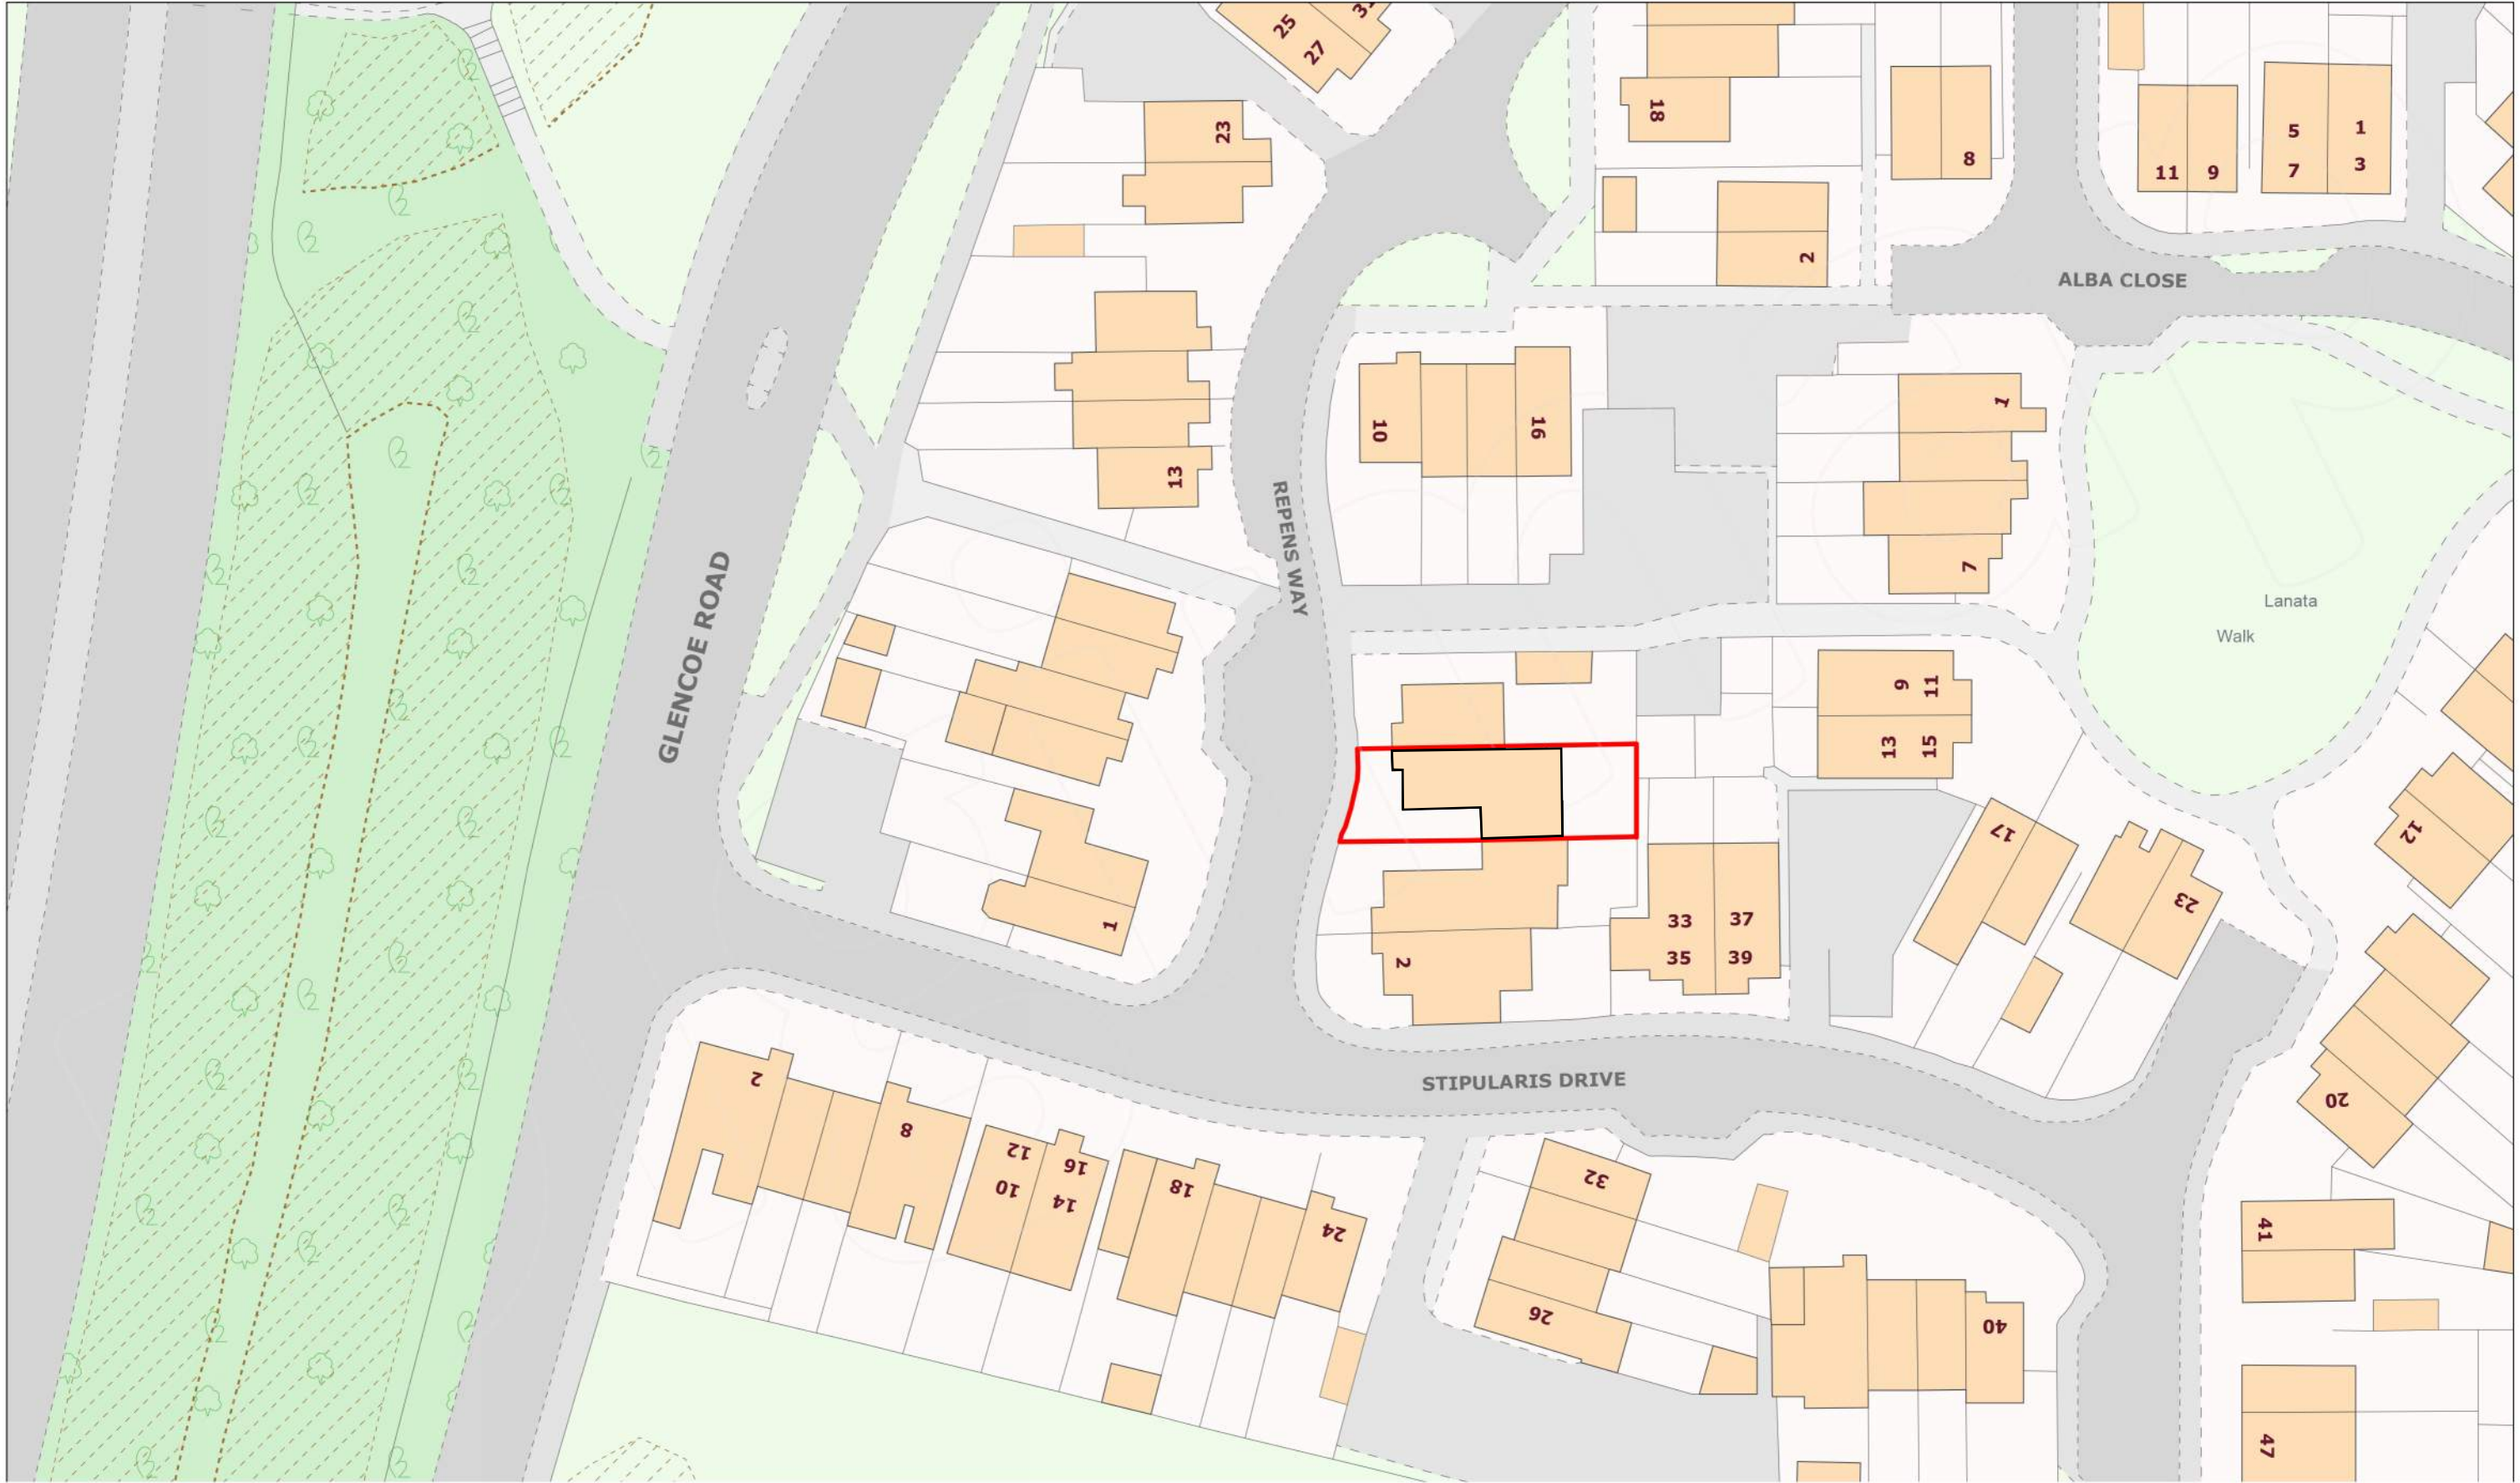