

NOTES

CONTRACTORS MUST VERIFY ALL DIMENSIONS ON SITE BEFORE
COMMENCING ANY WORK ON SHOP DRAWINGS

DO NOT SCALE FROM THIS DRAWING

RS ATTRA COPYRIGHT

Notes:

1. Do not scale this drawing
2. All dimensions to be verified on site and any discrepancy reported to the client






3. This drawing to be read in conjunction with all relevant drawings

owners to serve party wall act notice on owners of adjacent property and obtain written agreement, prior to commencement of any works

client/builder to obtain all planning permission approvals from the relevant authority. commencement of building works prior to the planning & building control approvals is to client/builders own risk

all rainwater guttering, down pipes and roof eaves to be confirmed by architect or engineer. Eaves should not be allowed to encroach neighbors property

client/builder to liaise with local water board for any new works or within the public sewer or drain runs obtain approval from the local authority prior to commencement of any works

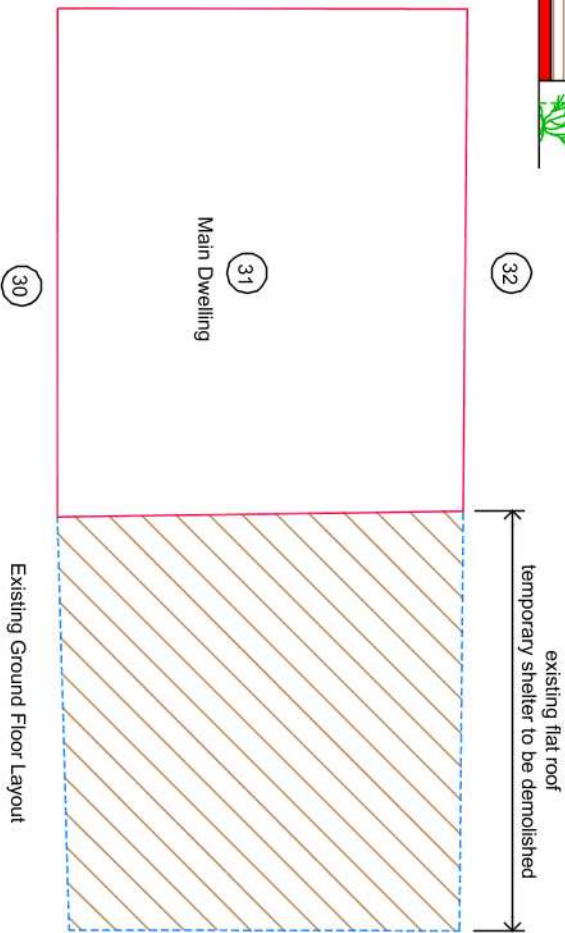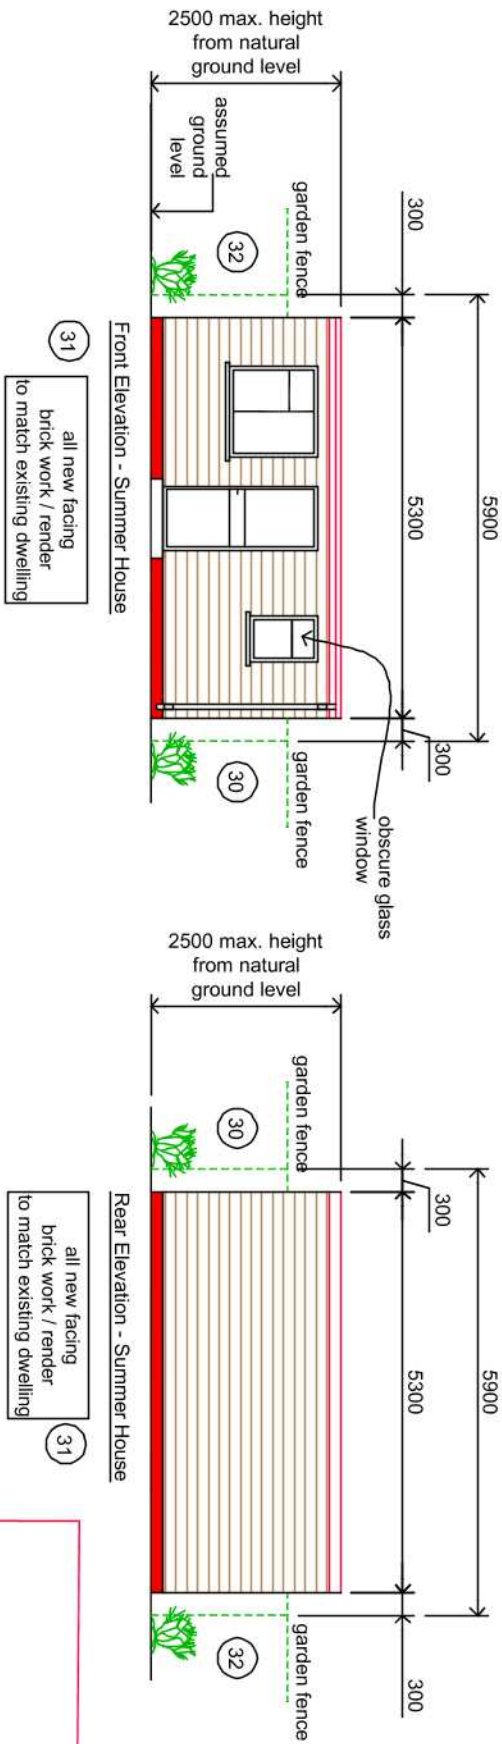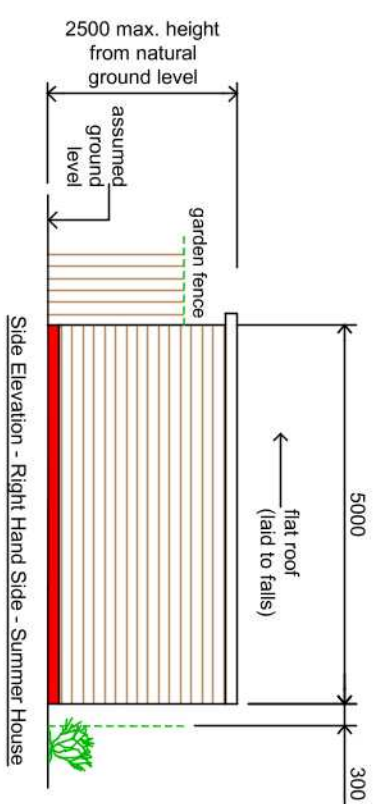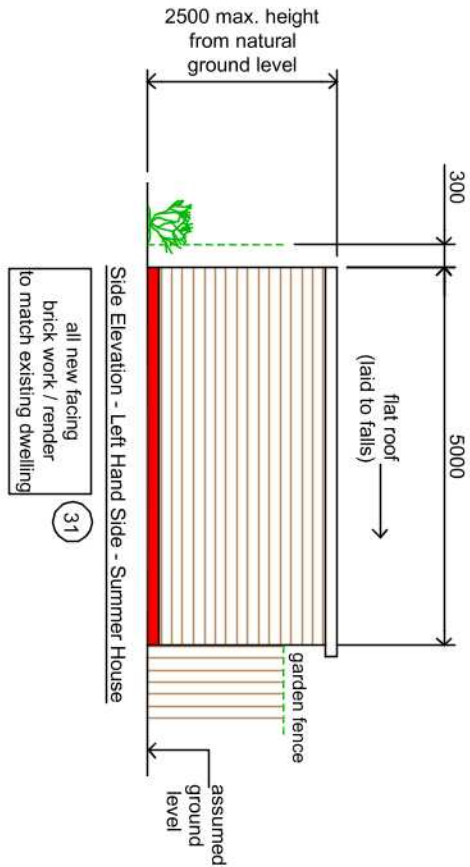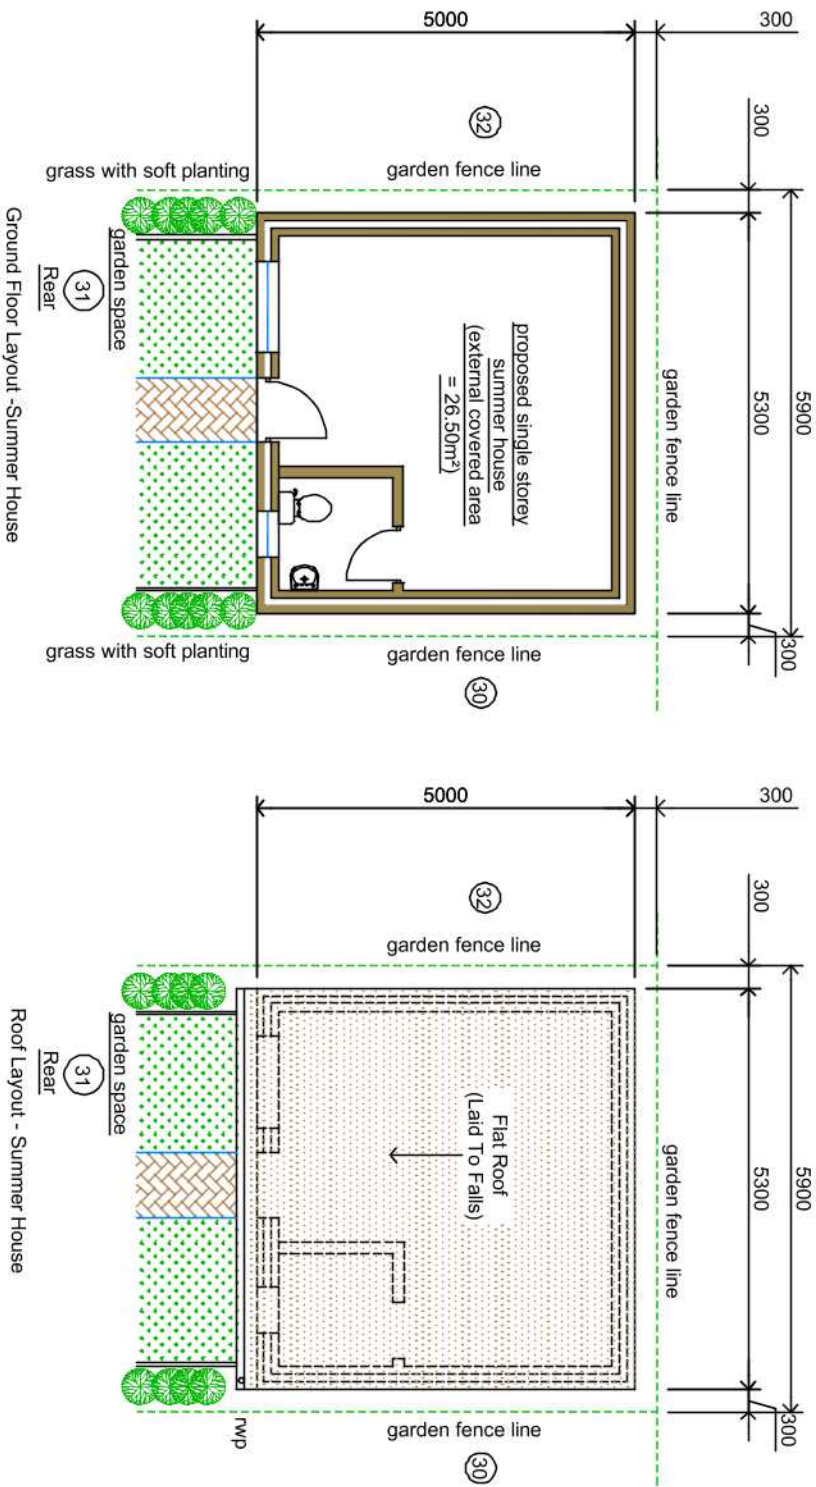

3	Drawing Revised To Suit Validation Officers Requirements	15.03.21	RS
A	Planning Issue	23.02.21	RS
PREV	AMENDMENT	DATE	CHMD

Proposed Out Building



Scale Bar

Twenawont Teelwah

© 2006 The Authors

31 East Walk

Hayes - Middlesex

DRAWING TITLE

Proposed OutBuilding

Sheet 3

SCALE	DRAWN BY	CHECKED	DATE
1:50 @ A1	RS	RS	23.02.21

DRAWING NUMBER	REVISION
----------------	----------

2021 - 15 - 03 | B

Planning Issue