

NOTES

CONTRACTORS MUST VERIFY ALL DIMENSIONS ON SITE BEFORE COMMENCING ANY WORK ON SHOP DRAWINGS

DO NOT SCALE FROM THIS DRAWING


RS ATPA COPYRIGHT

Notes:

1. Do not scale this drawing

2. All dimensions to be verified on site and any discrepancy reported to the client

3. This drawing to be read in conjunction with all relevant drawings

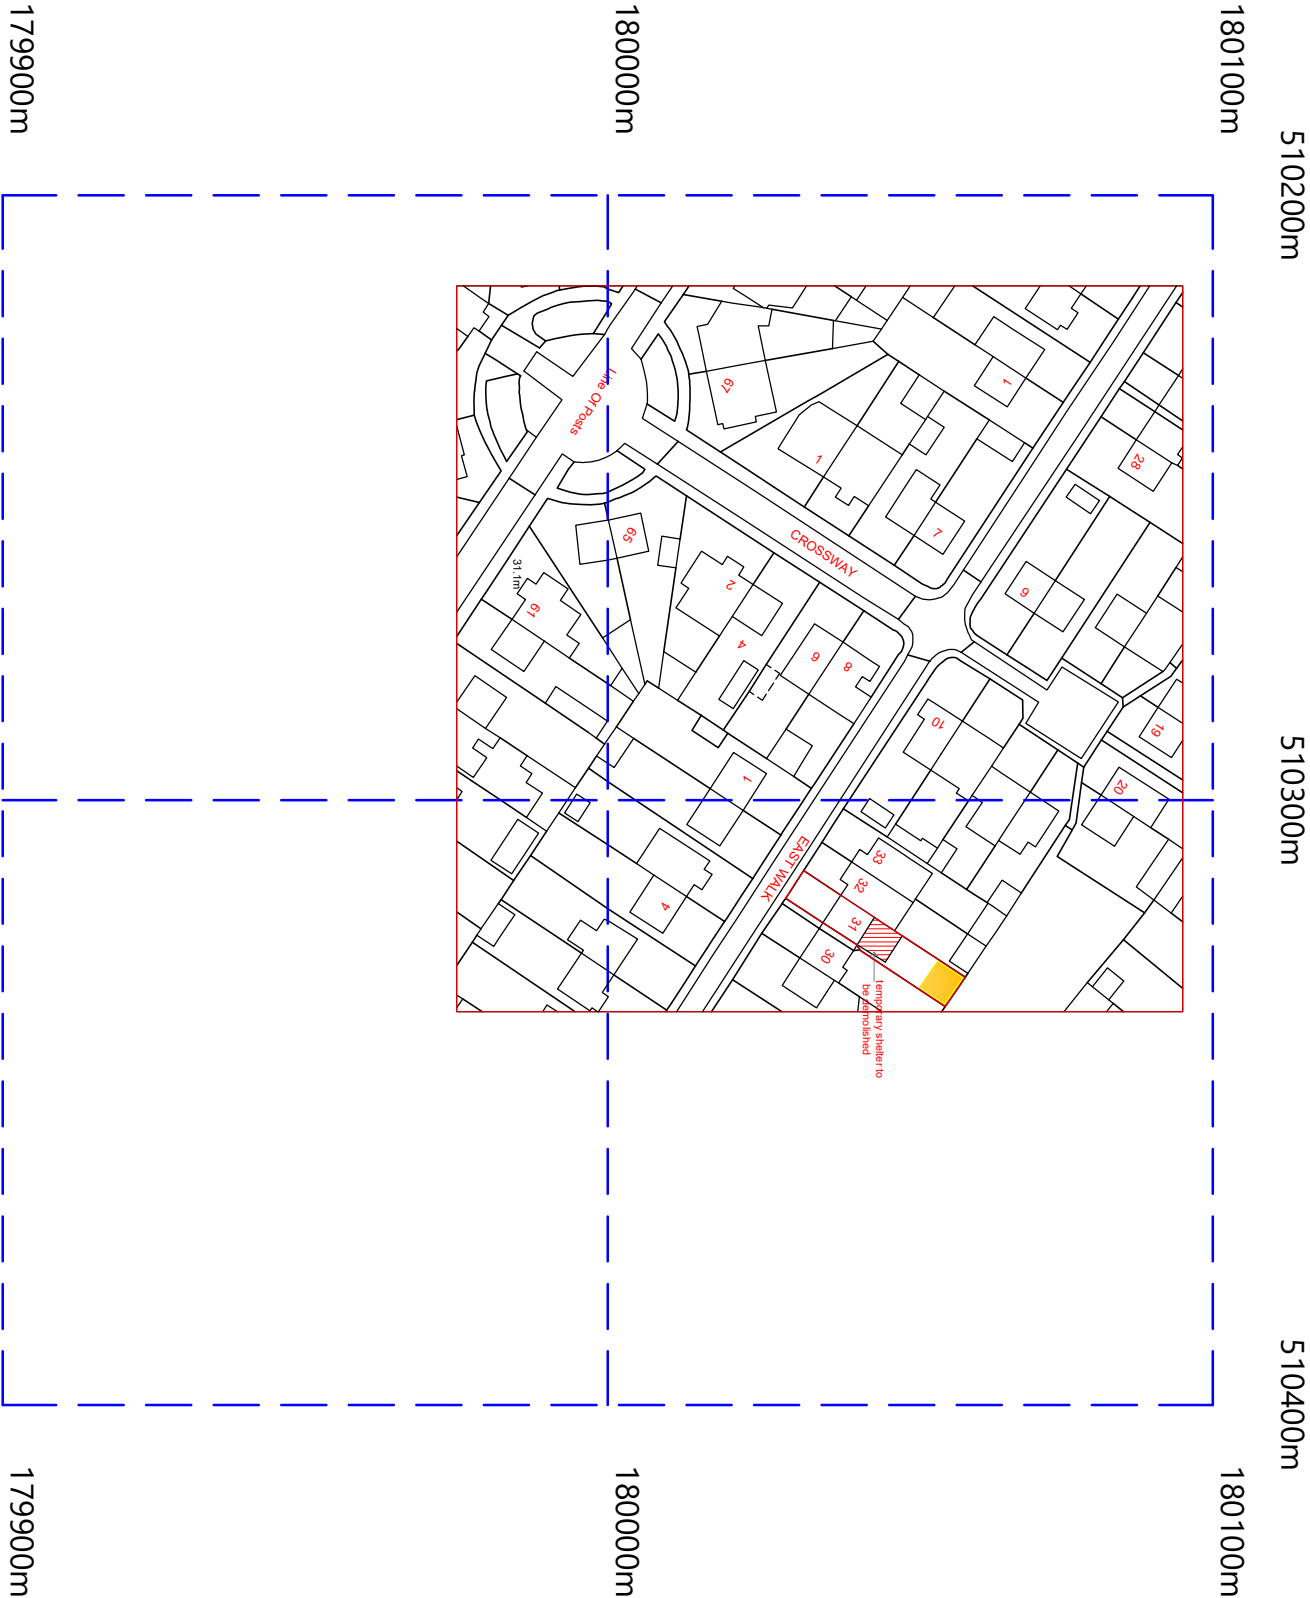

A	Planning Issue	23.02.21	RS
REV	AMENDMENT	DATE	CHKD

CLIENT	Twenawont Teelwah		
PROJECT	31 East Walk Hayes - Middlesex UB3 3JJ		
DRAWING TITLE	Location Plan Sheet 1		

DRAWING STATUS

Planning Issue

SCALE	DRAWN BY	CHECKED	DATE
1:625 @ A1	RS	RS	23.02.21
1:1250 @ A3			
DRAWING NUMBER	2021 - 15 - 01	REVISION	A