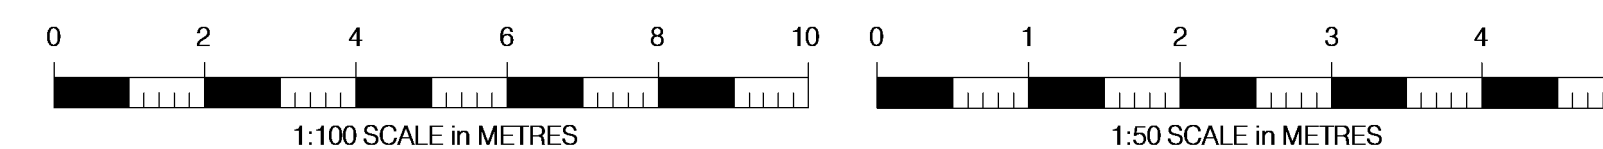
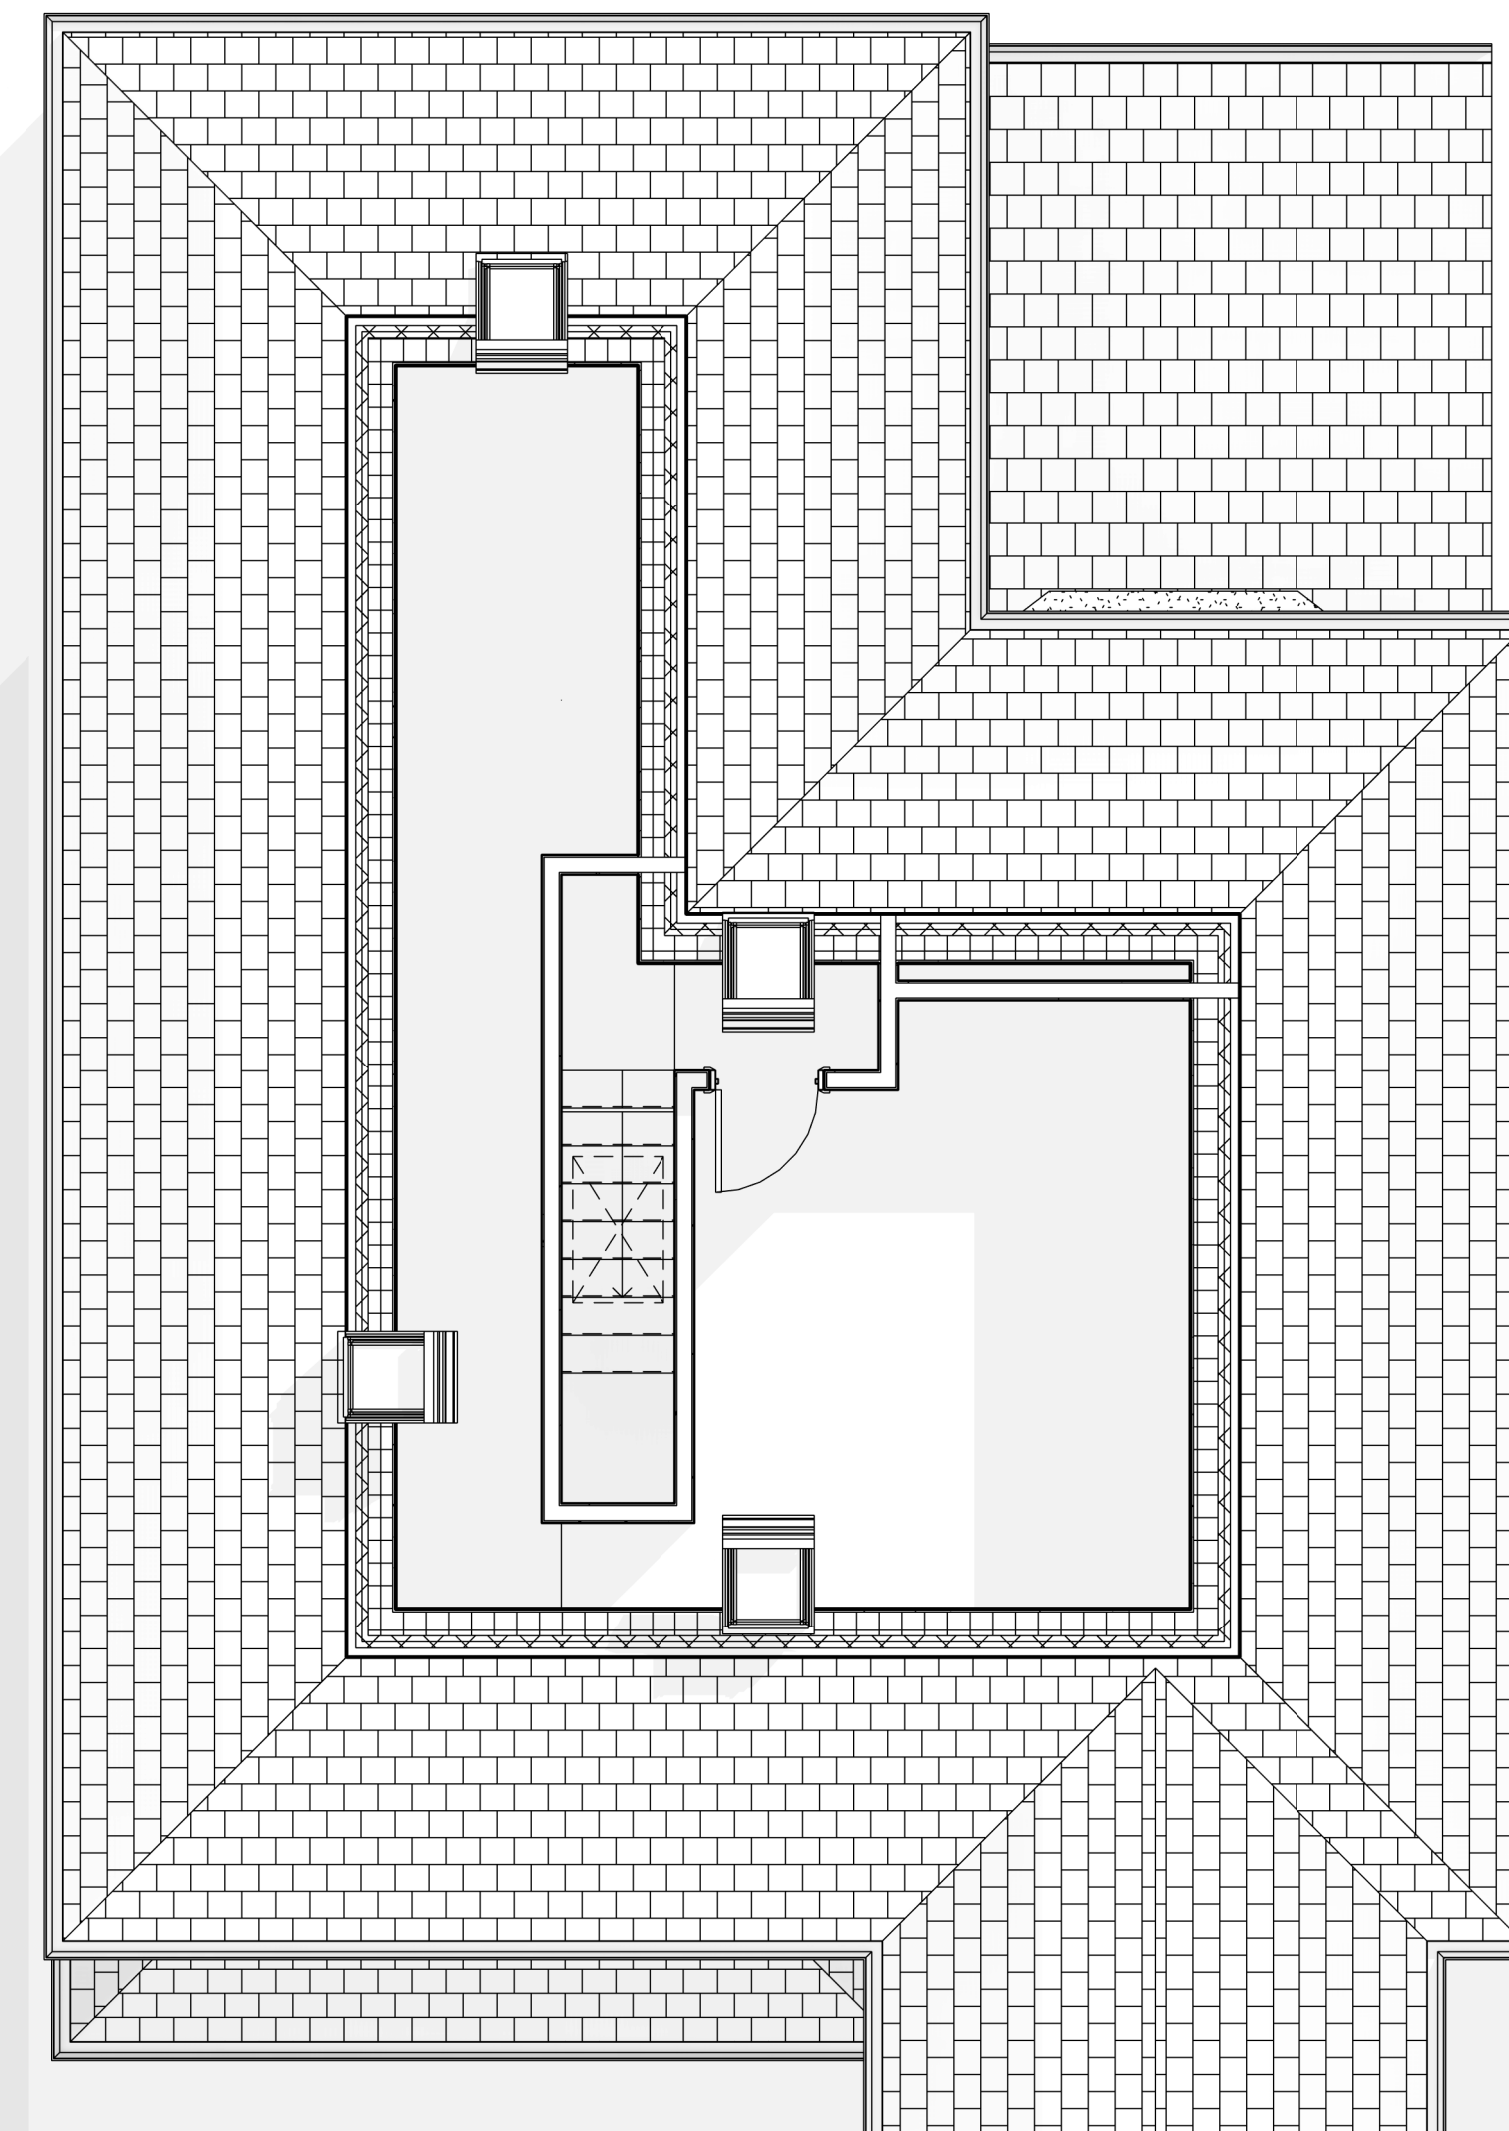
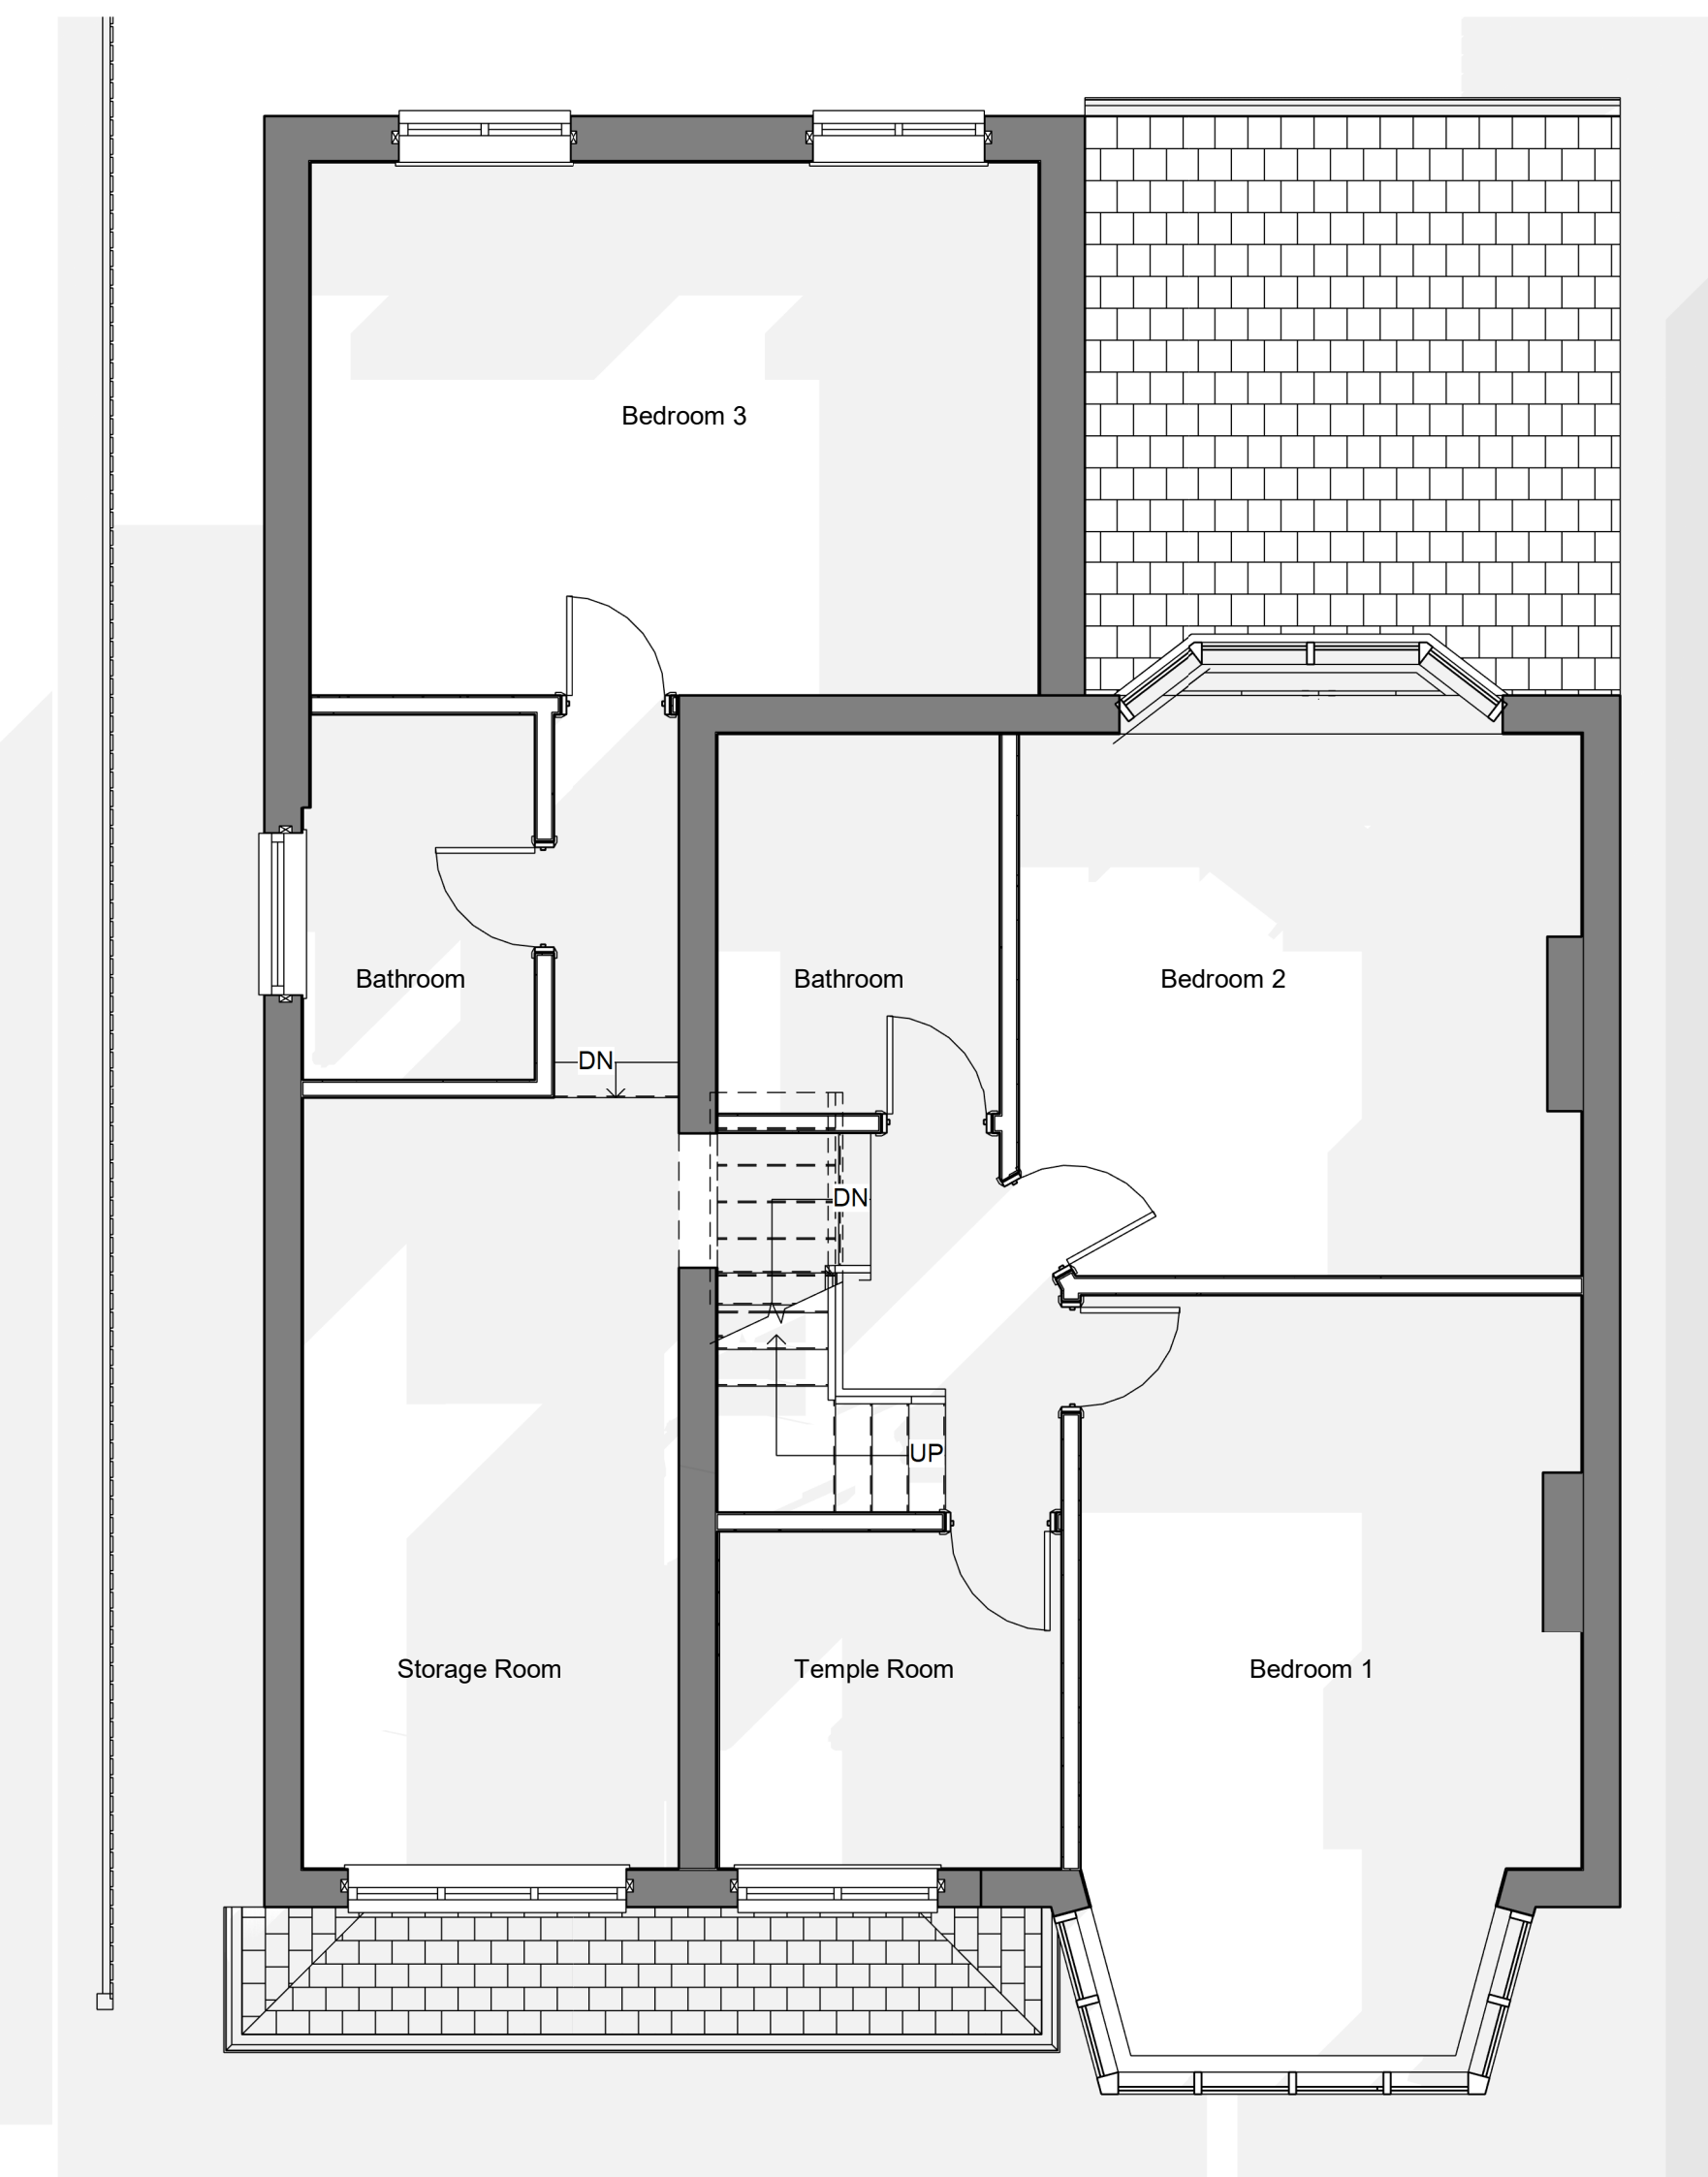
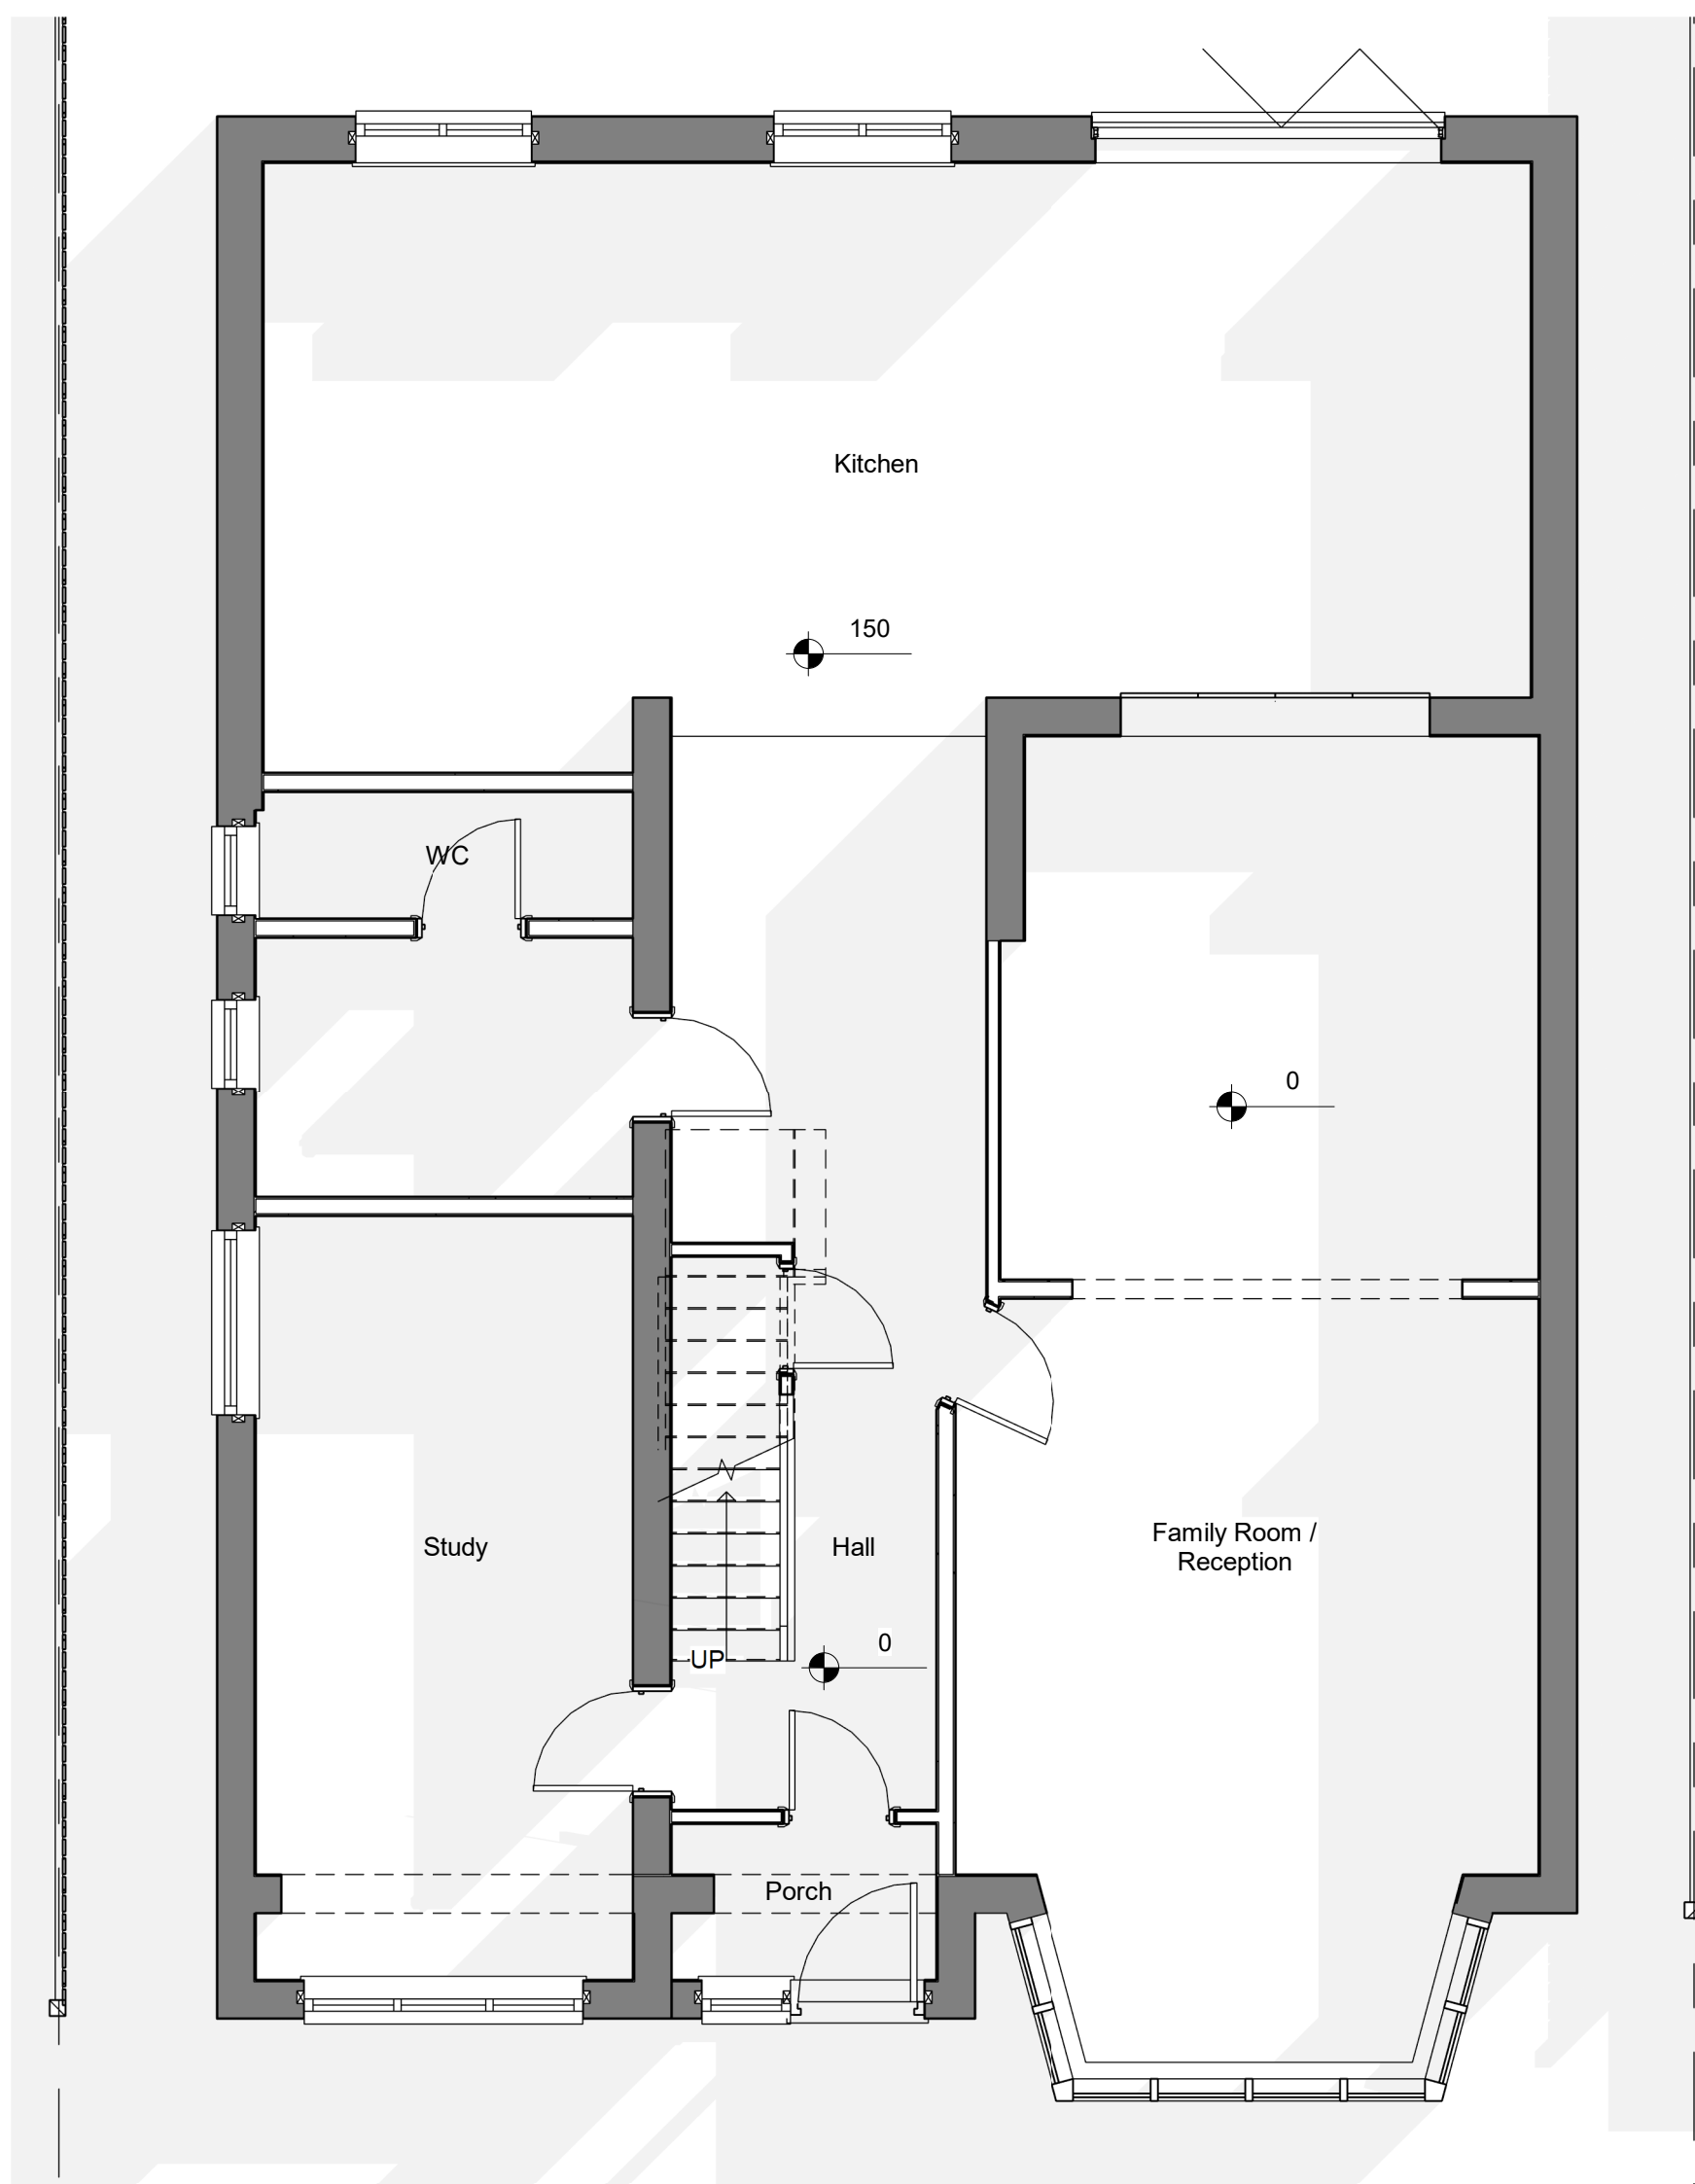


NOTES:

This drawing is to be read in conjunction
with all relevant Architects and Engineers
drawings

Only figured dimensions are to be used for construction

All dimensions are to be verified on site prior to work commencing

[illegible]

35 Hillingdon Hill

Existing

Project number	2023-22
----------------	---------

Date	31.05.23
------	----------

Drawn by SC

101

Scale @ A1	As indicated
------------	--------------