


1 Site 1 : 50



3D View 1

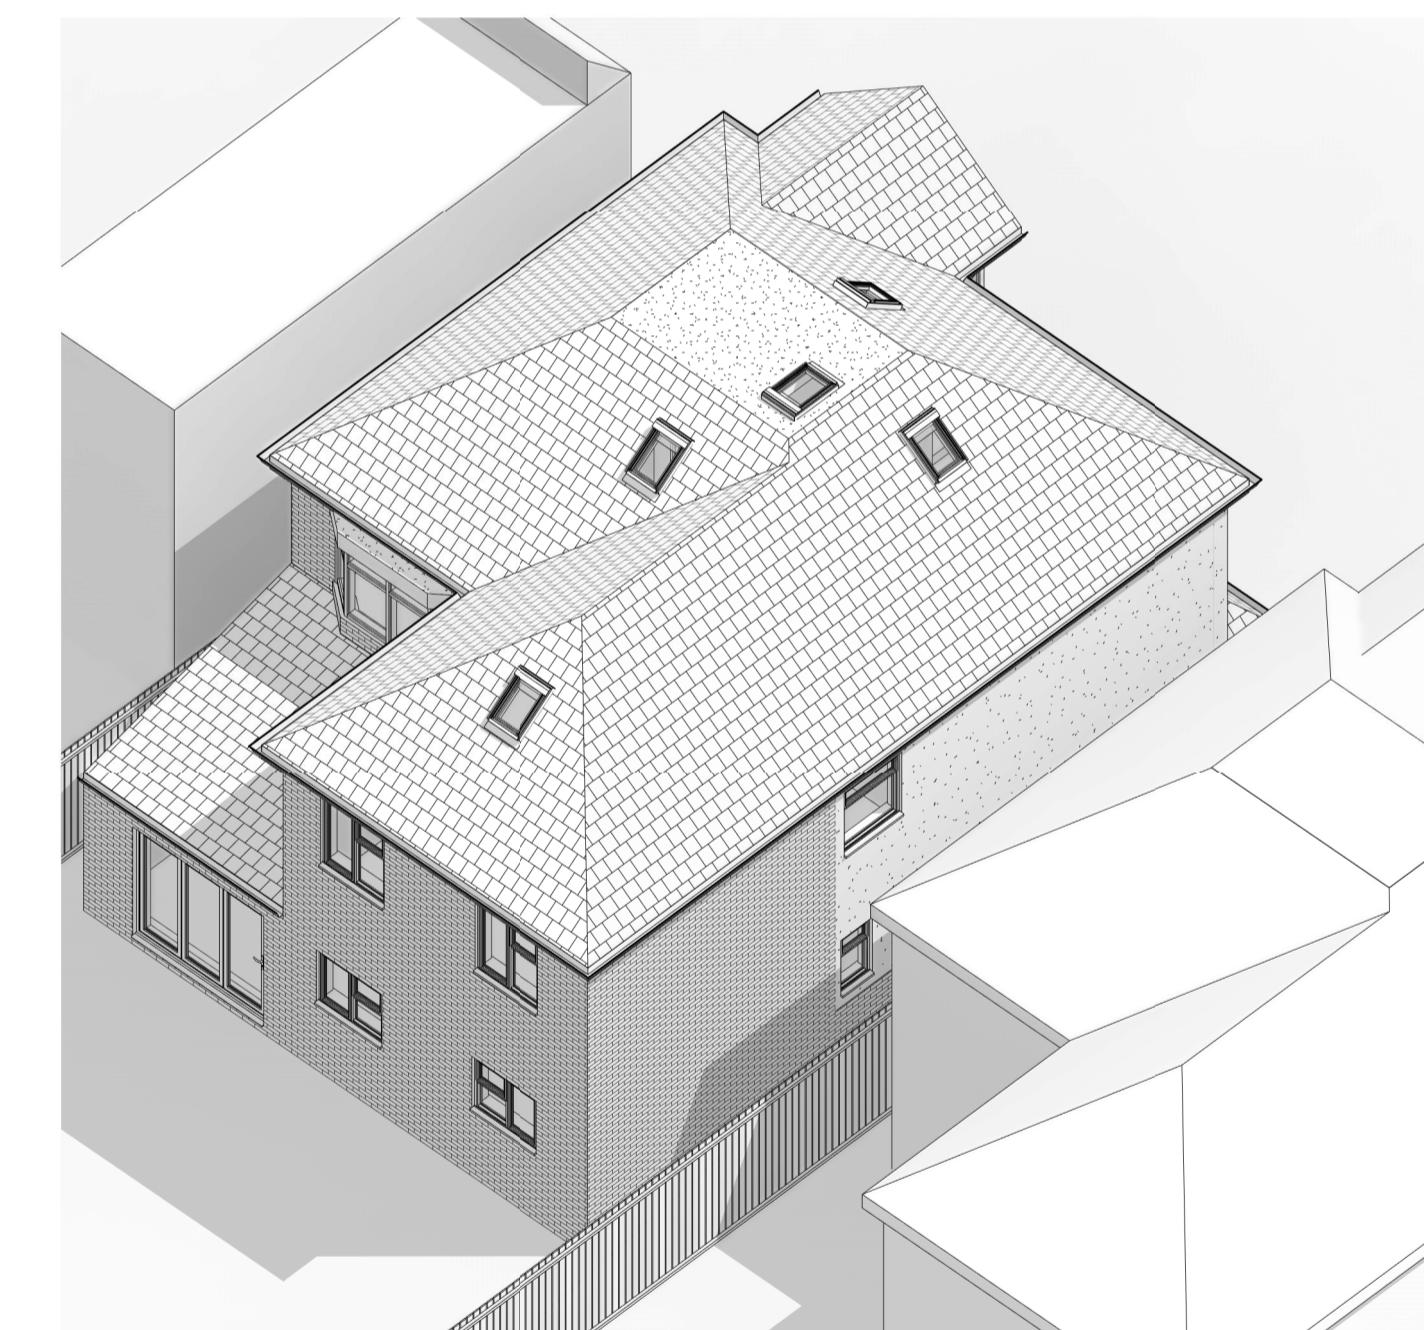

3 {3D} Copy 1

NOTES:

This drawing is to be read in conjunction with all relevant Architects and Engineers drawings

Only figured dimensions are to be used for construction

All dimensions are to be verified on site prior to work commencing

35 Hillingdon Hill

Existing

Project number 2023-22

Date 31.05.23

Drawn by SC

102

Scale @ A1

