



1 Site 1 : 50

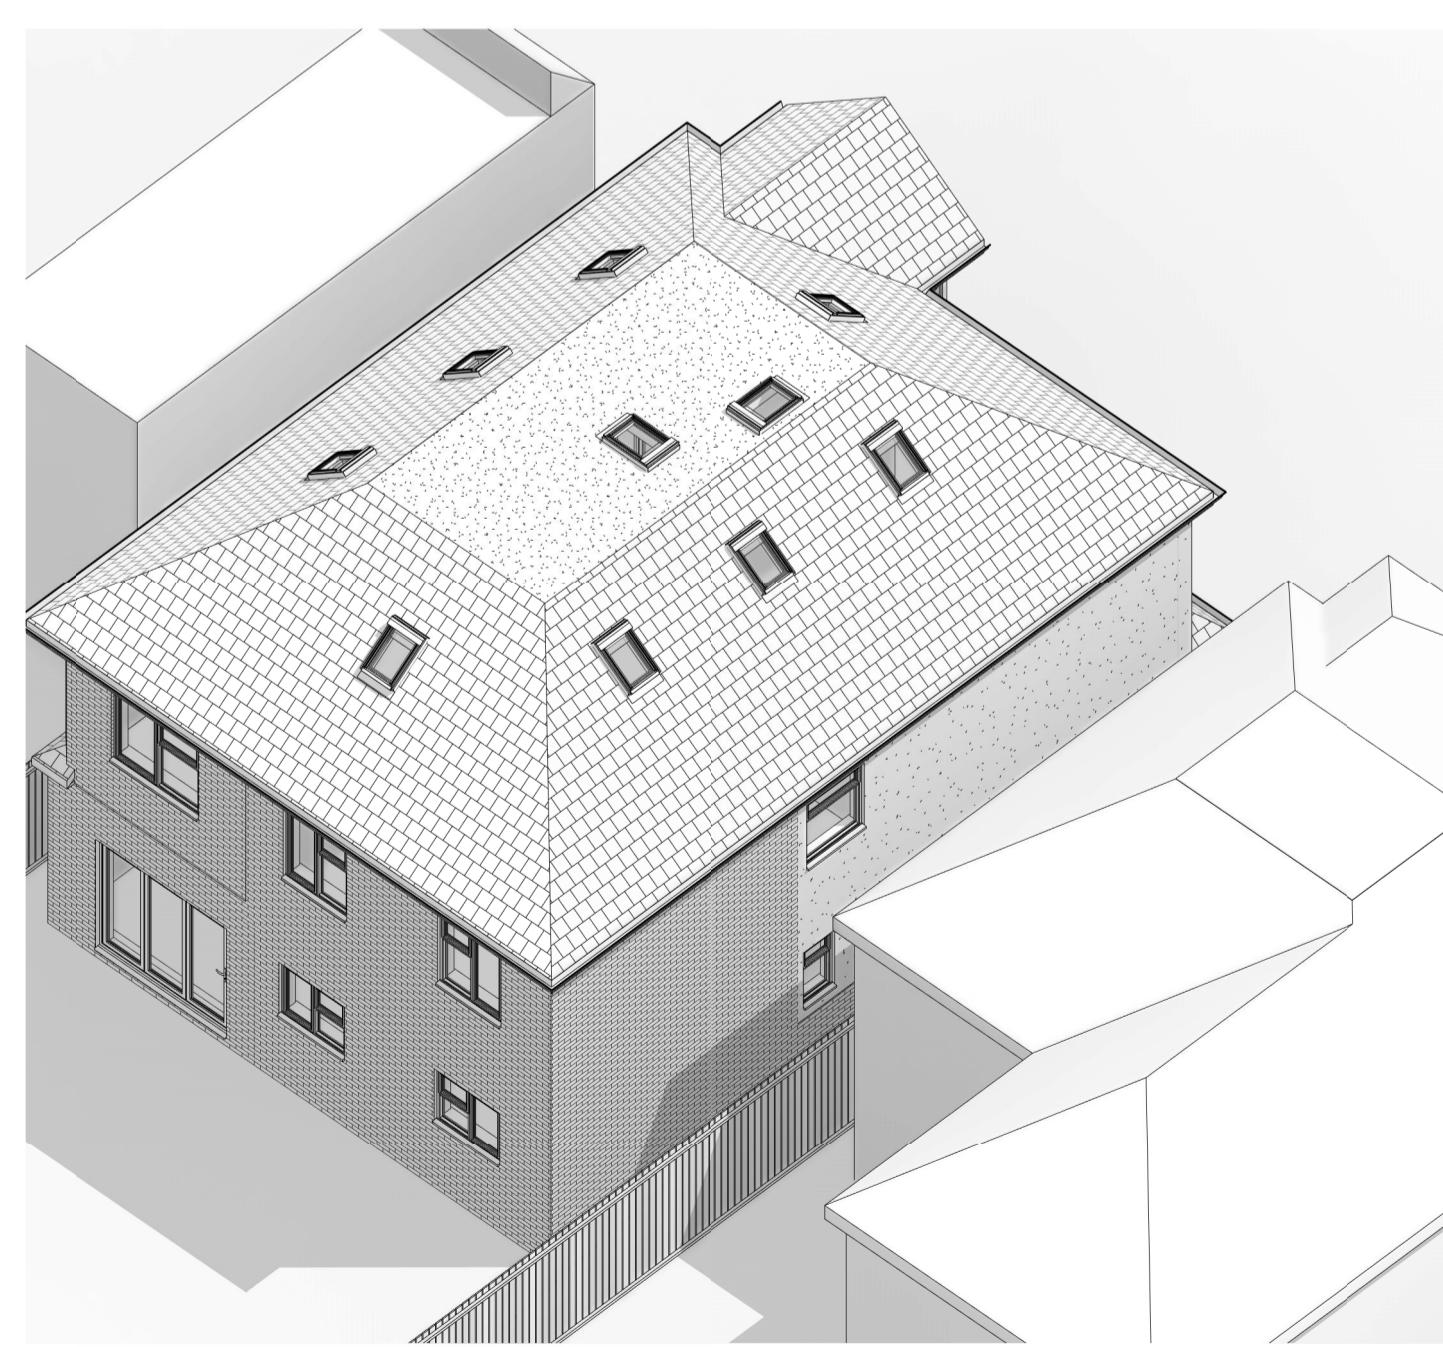

3 {3D} Copy 1

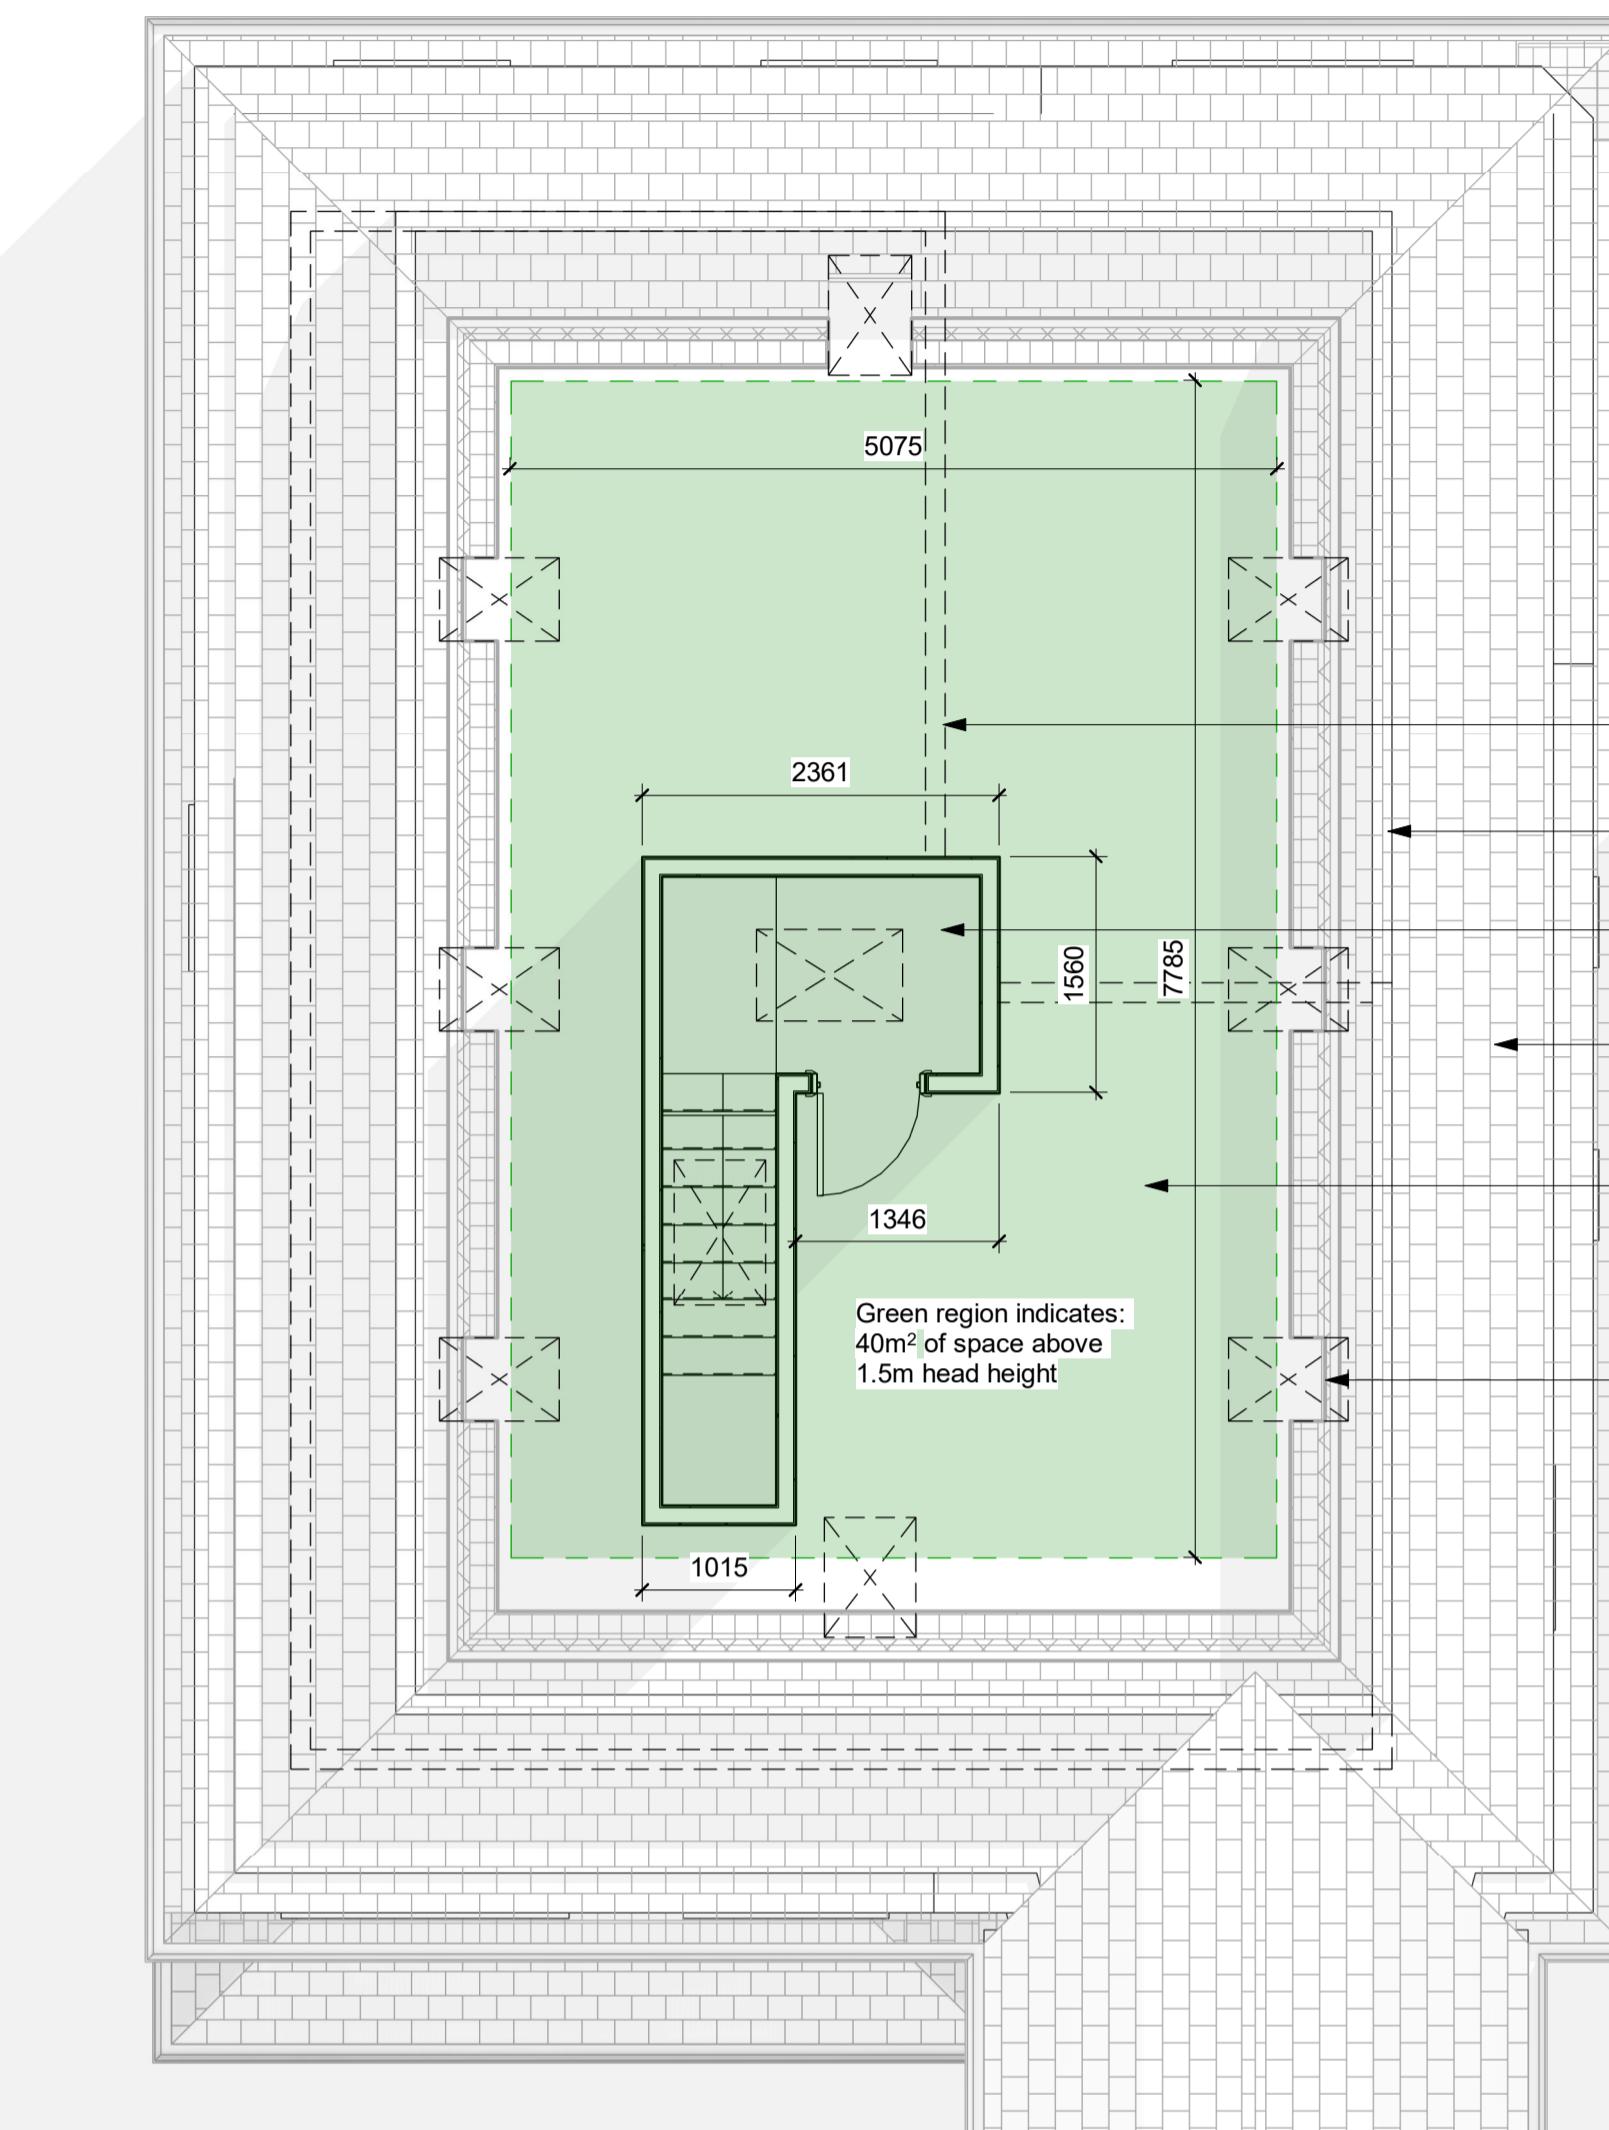

4 Loft 1 : 50



3D View 1

NOTES:

This drawing is to be read in conjunction with all relevant Architects and Engineers drawings

Only figured dimensions are to be used for construction

All dimensions are to be verified on site prior to work commencing

35 Hillingdon Hill

Proposed

Project number	2023-22
Date	31.05.23
Drawn by	SC
104	
Scale @ A1	1 : 50

104

1:100 SCALE in METRES

A horizontal scale with four vertical tick marks labeled 1, 2, 3, and 4. Between each tick mark is a vertical line with 10 smaller tick marks. Below the scale, a horizontal bar is divided into four equal segments by the tick marks. The first segment is shaded black. Below the scale, the text '1.50 SCALE in METRES' is centered.