


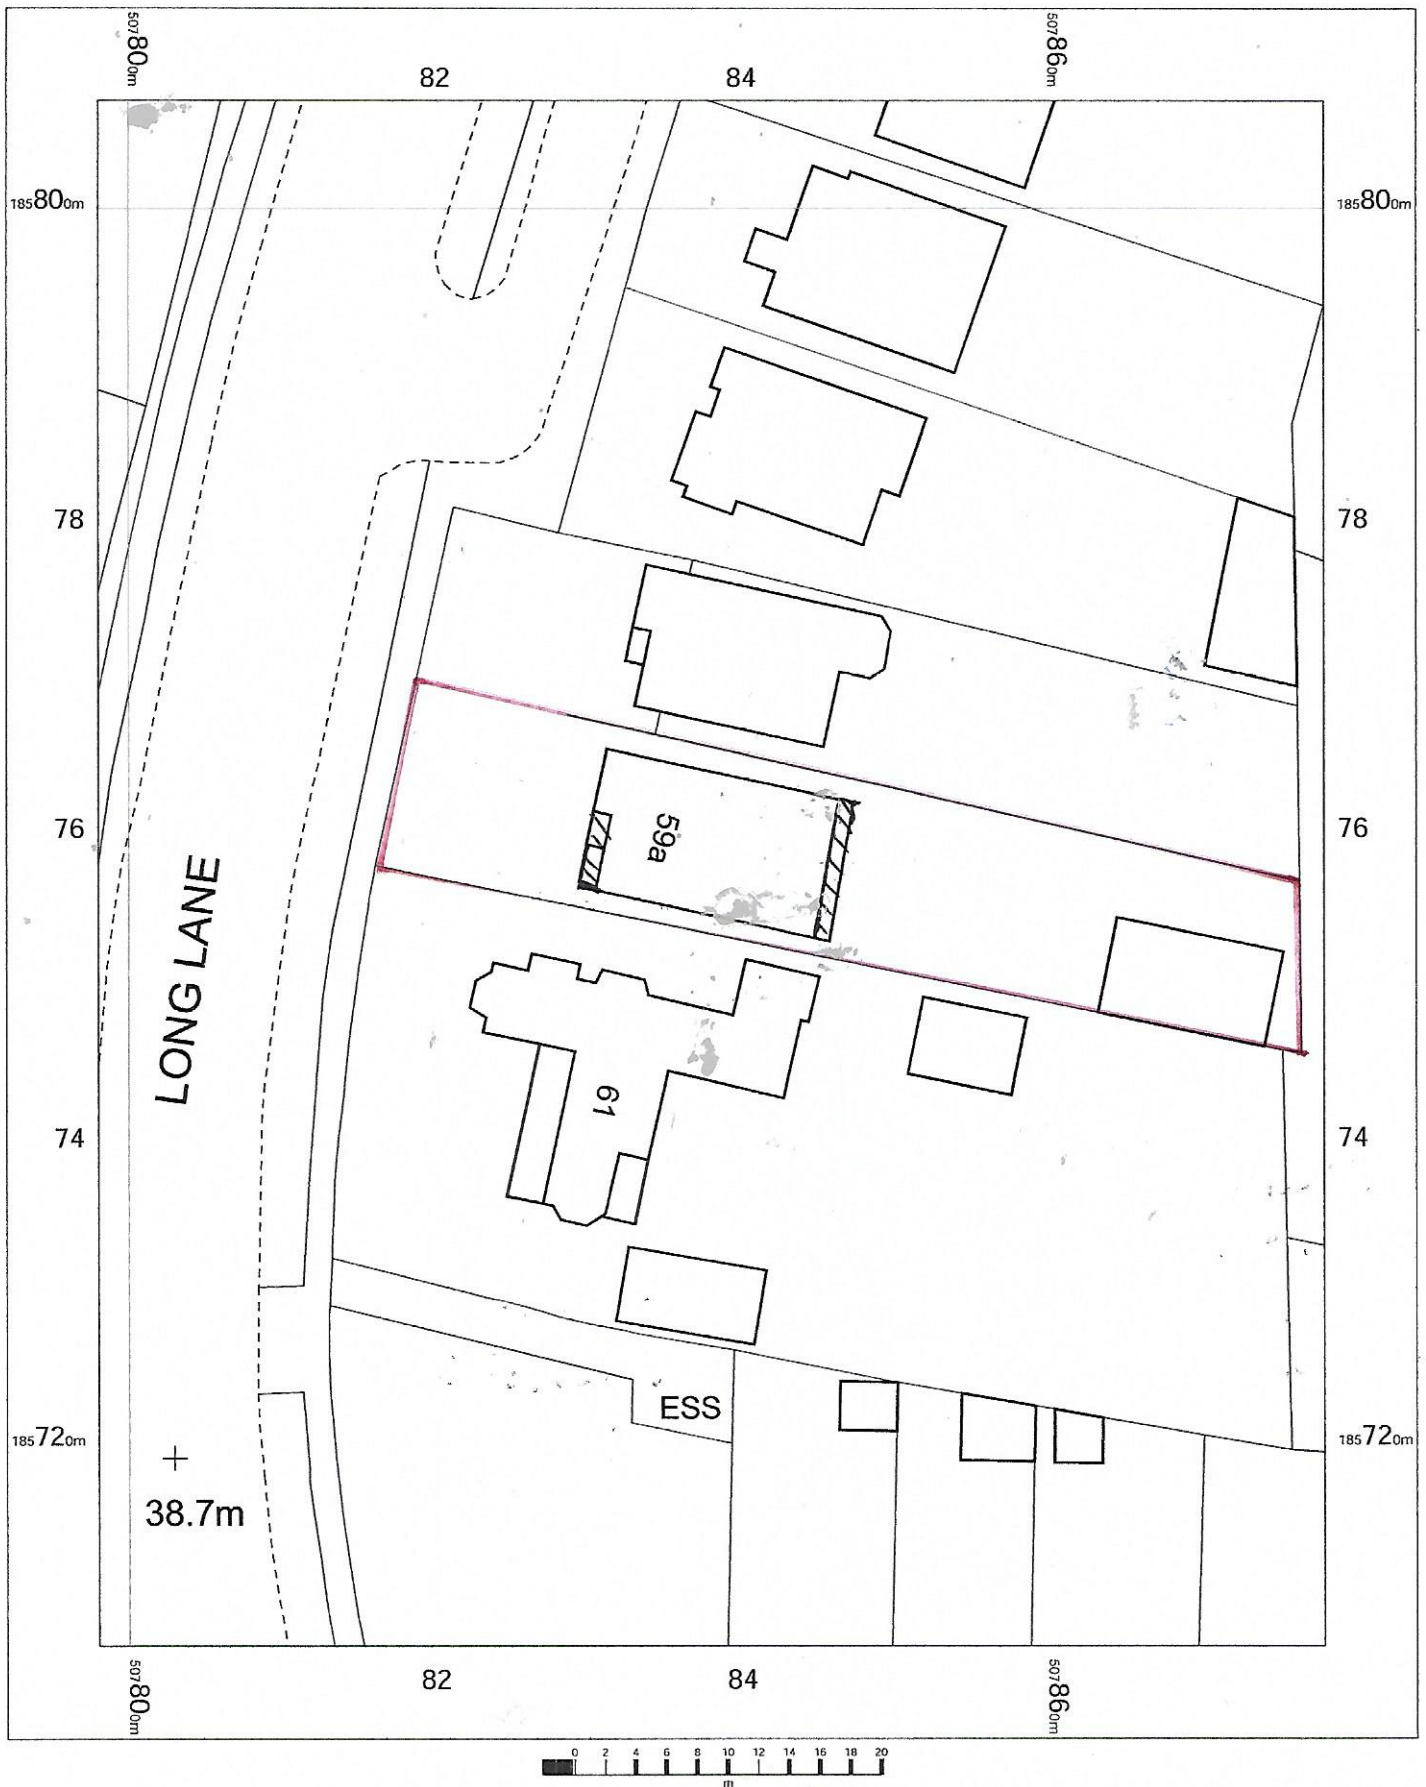


59A Long lane
Ickenham UB10 8QU

OS MasterMap 1250/2500/10000 scale
Wednesday, October 26, 2022, ID: CM-01068619
www.centremapslive.co.uk

1:500 scale print at A4, Centre: 507838 E, 185757 N

©Crown Copyright Ordnance Survey. Licence no. AC0000849896

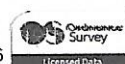

CENTRE
MAPS
LIVE.

FOR A BETTER POINT OF VIEW