




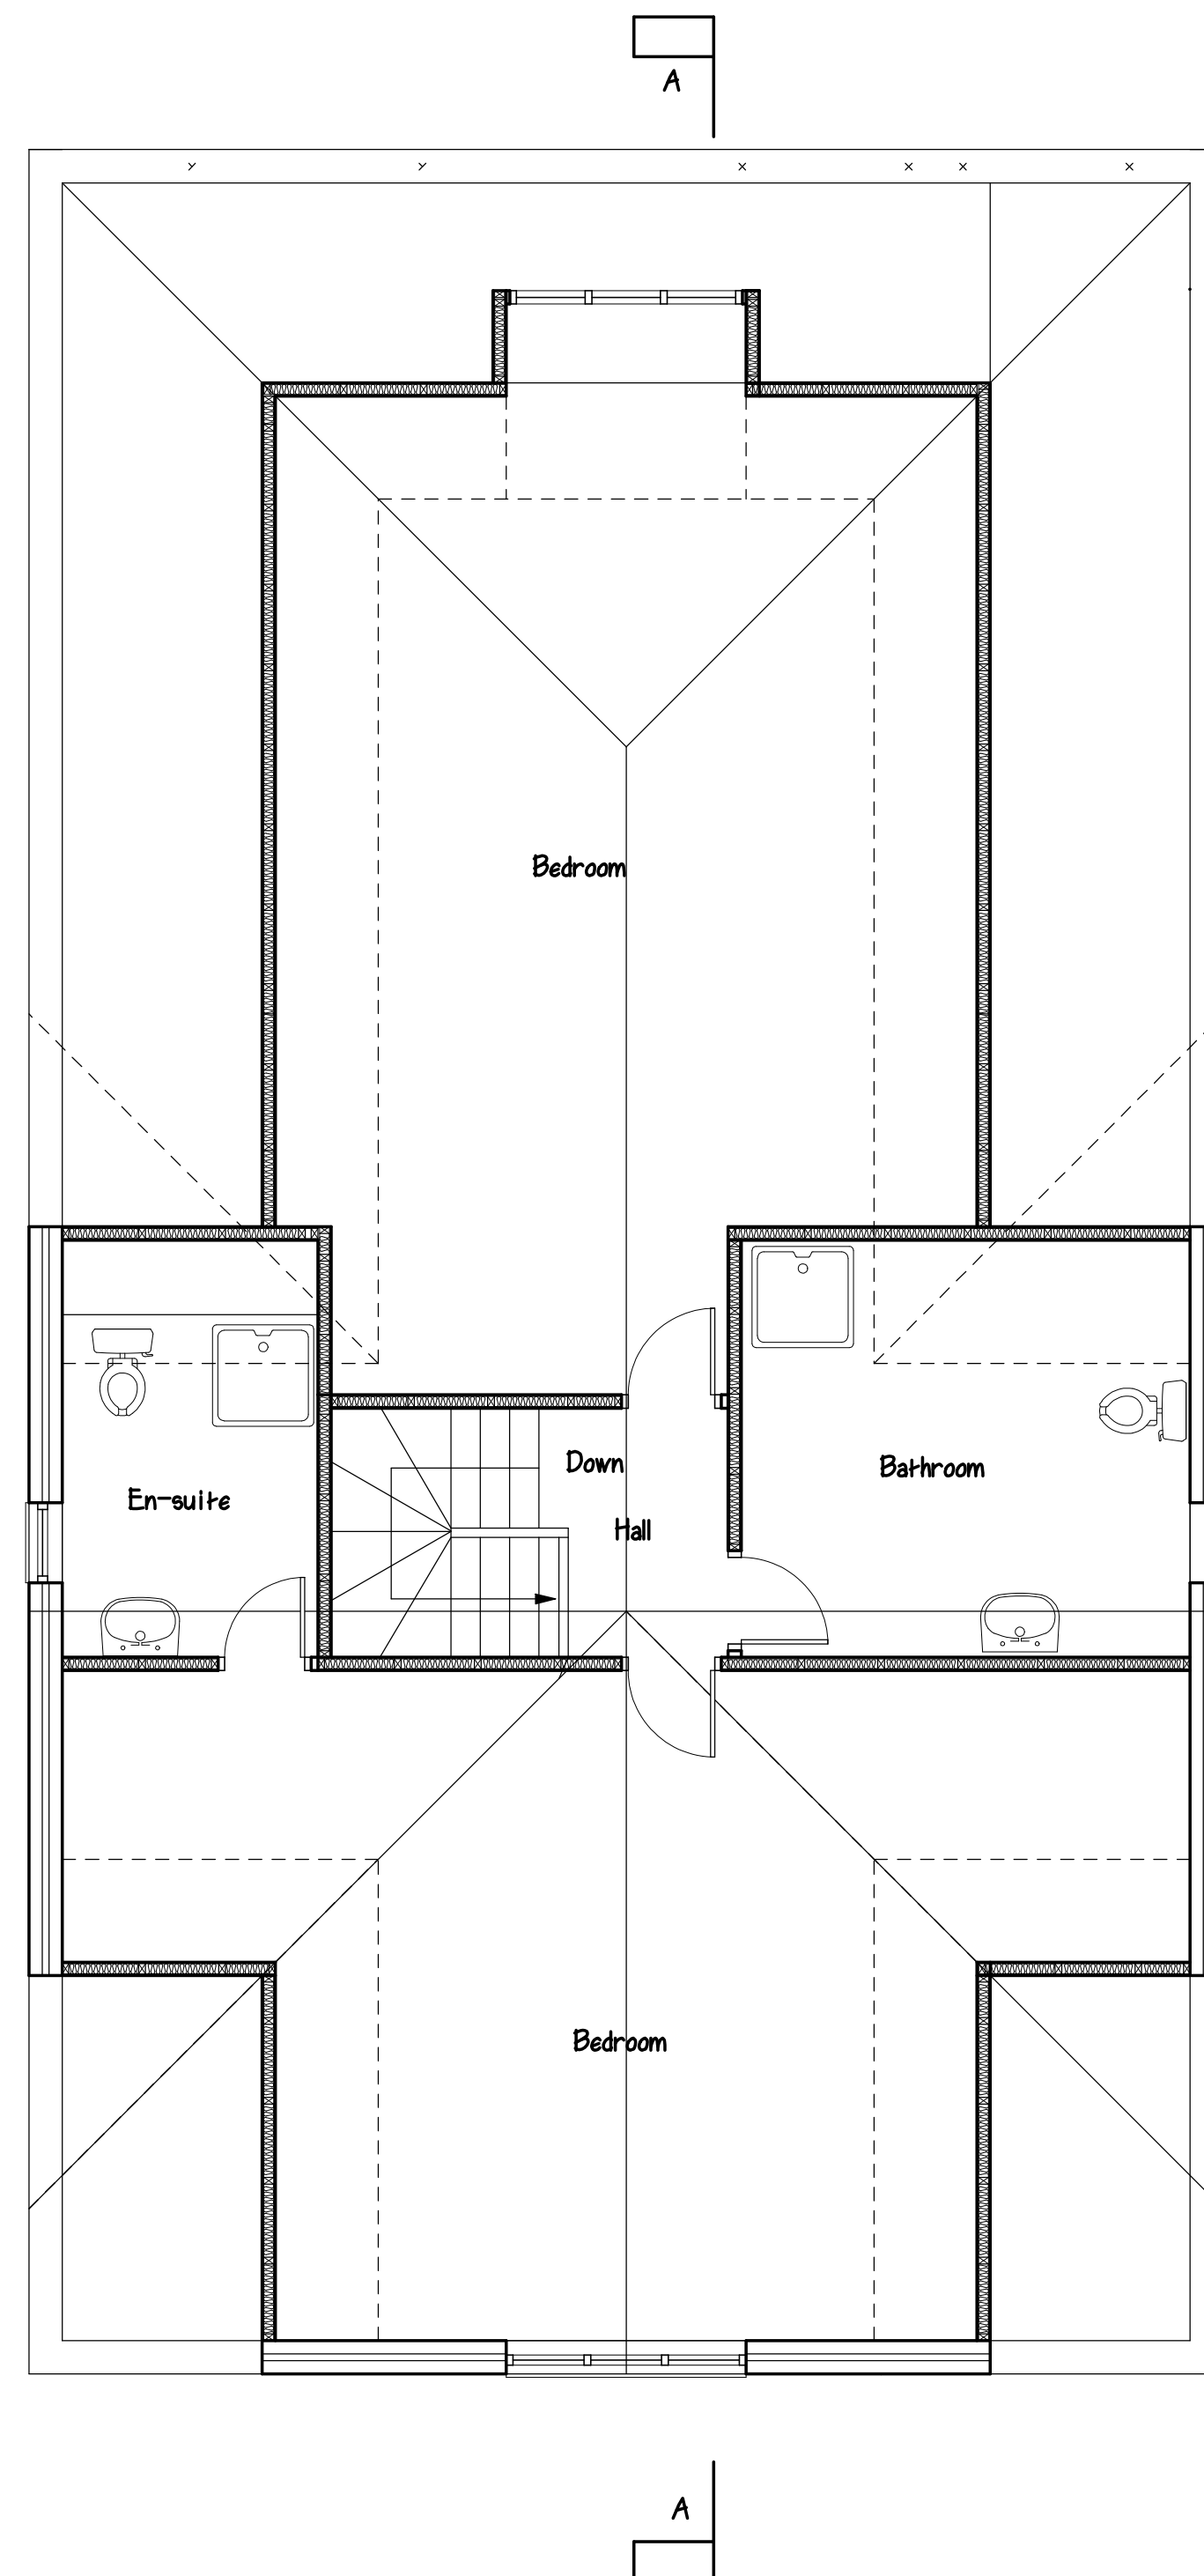

Proposed loft plan

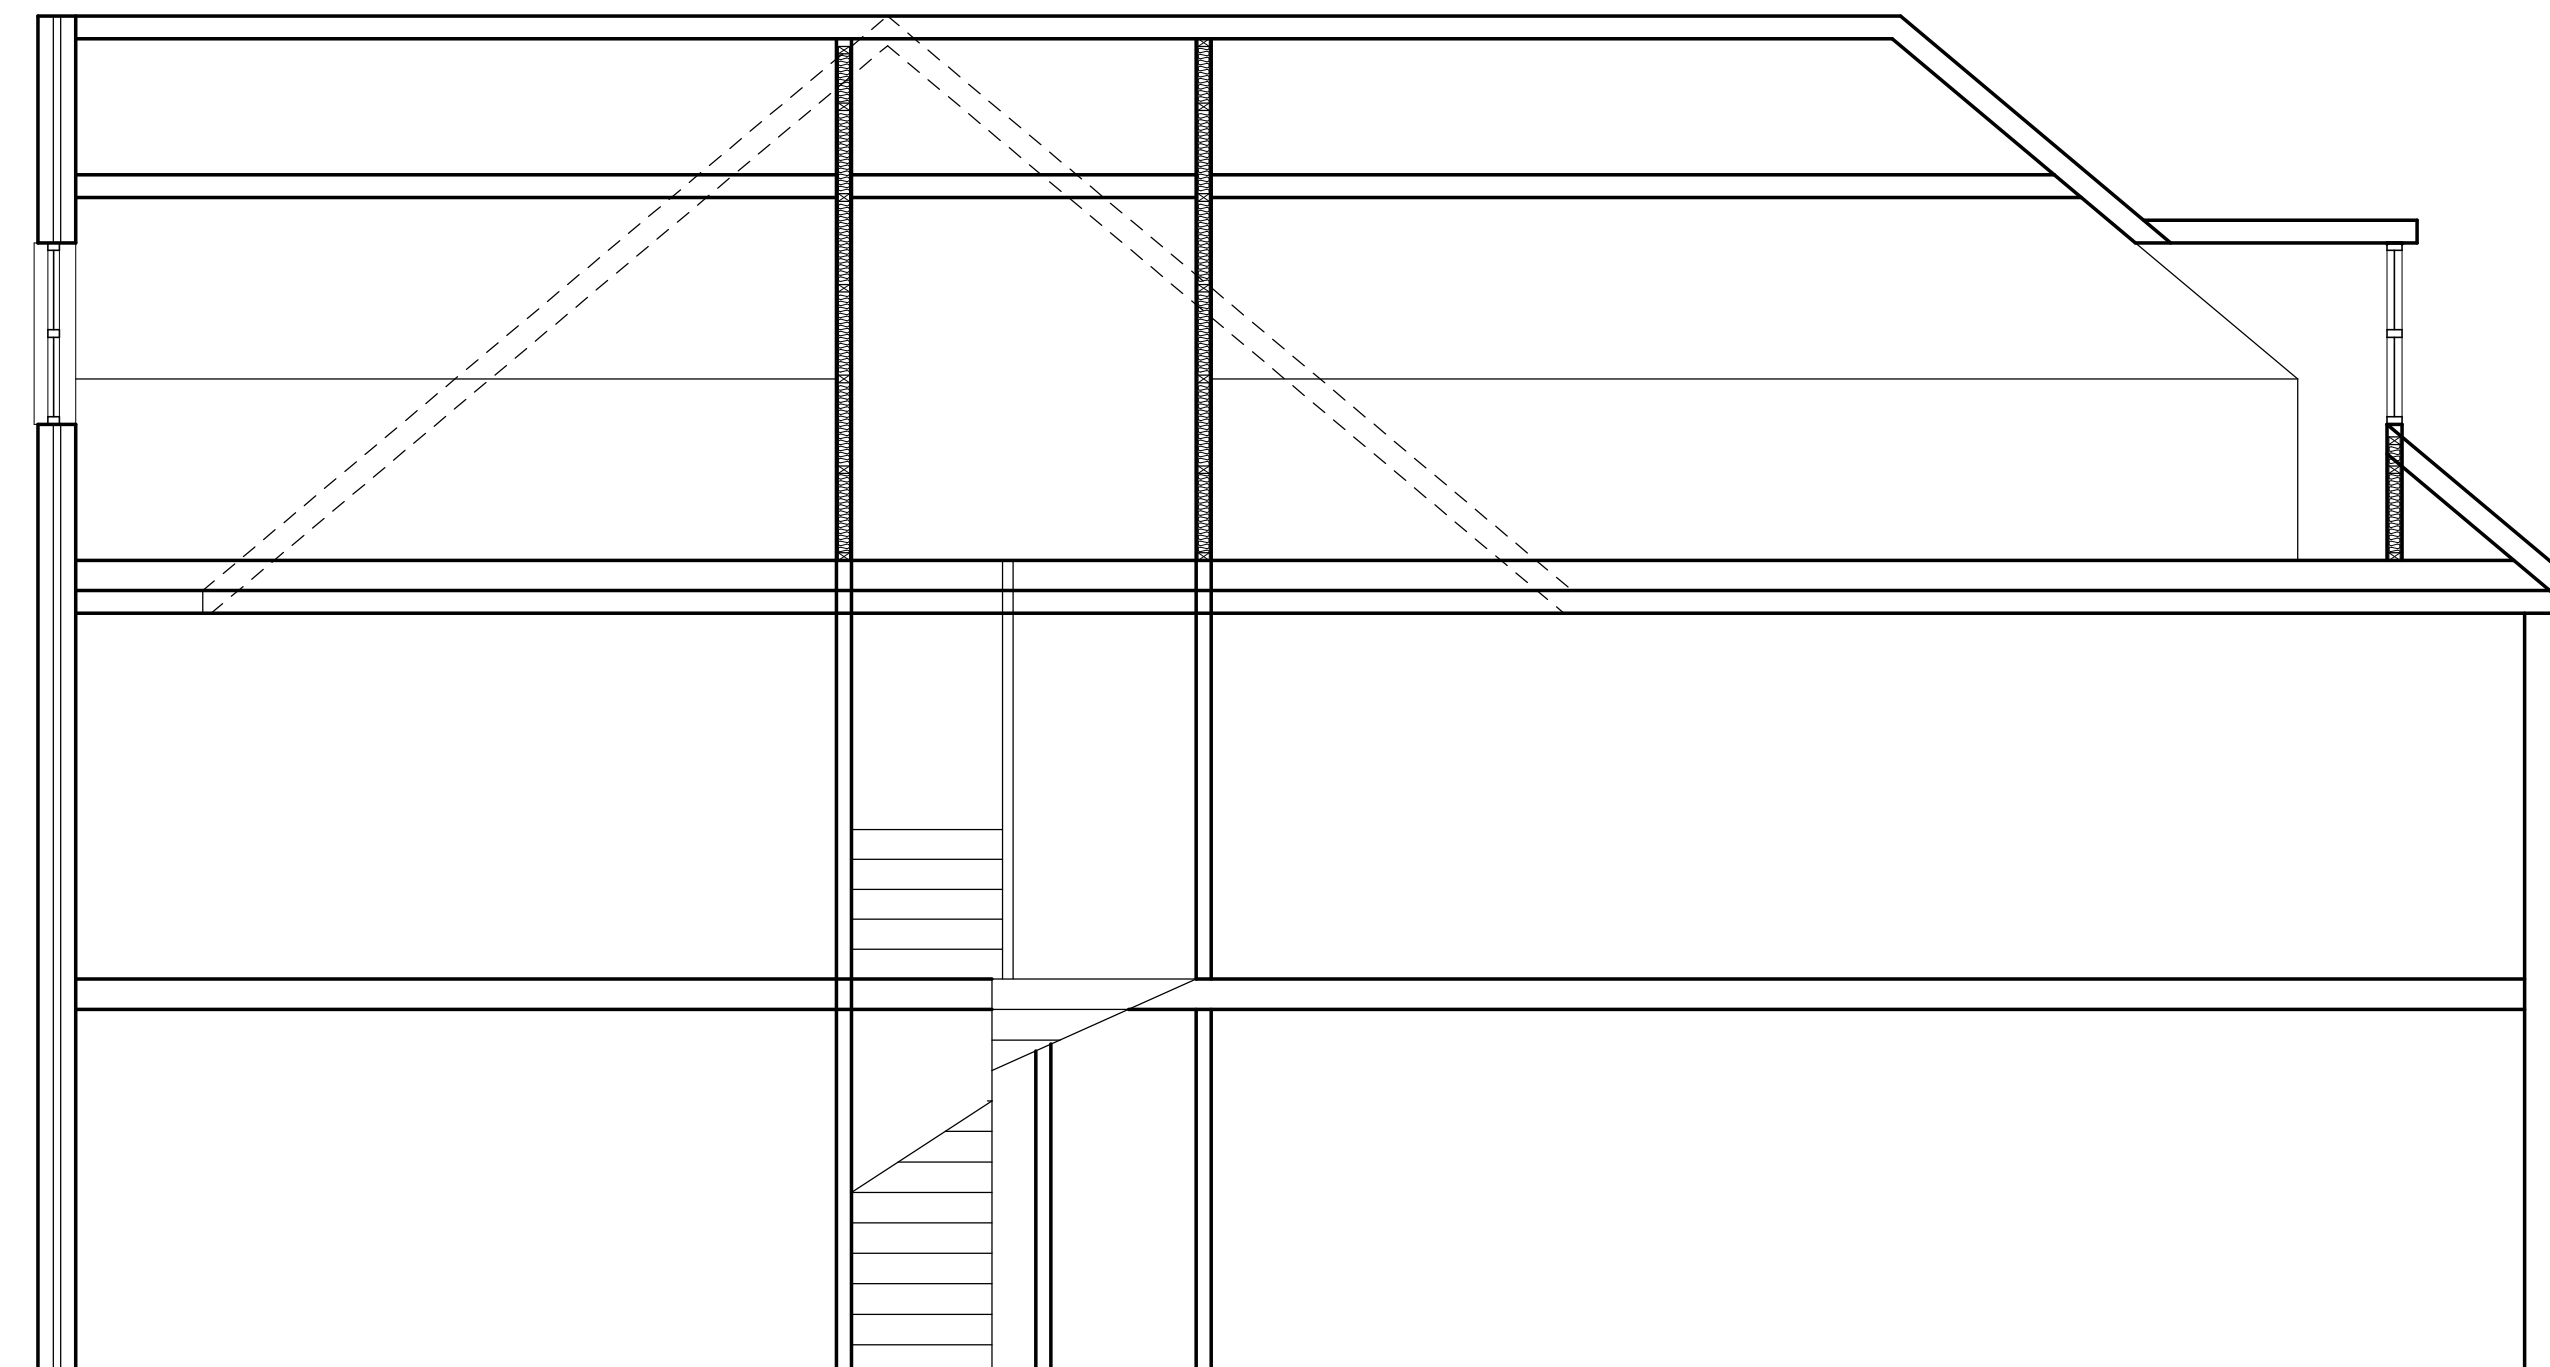

Section A-A

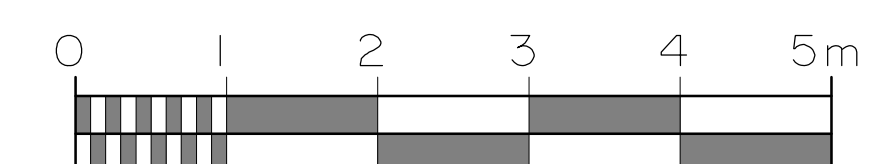

project:	Loft plan and Section
address:	59A Long lane Ickenham
client:	
date:	October 2022
drg. no.:	7163/3
scale:	1:50
revisions	
Hutton Enterprises Ltd ARCHITECTURAL & SURVEYING CONSULTANTS tel: 01277 - 233041 07836 - 277167	