


Proposed loft plan



Section A-A

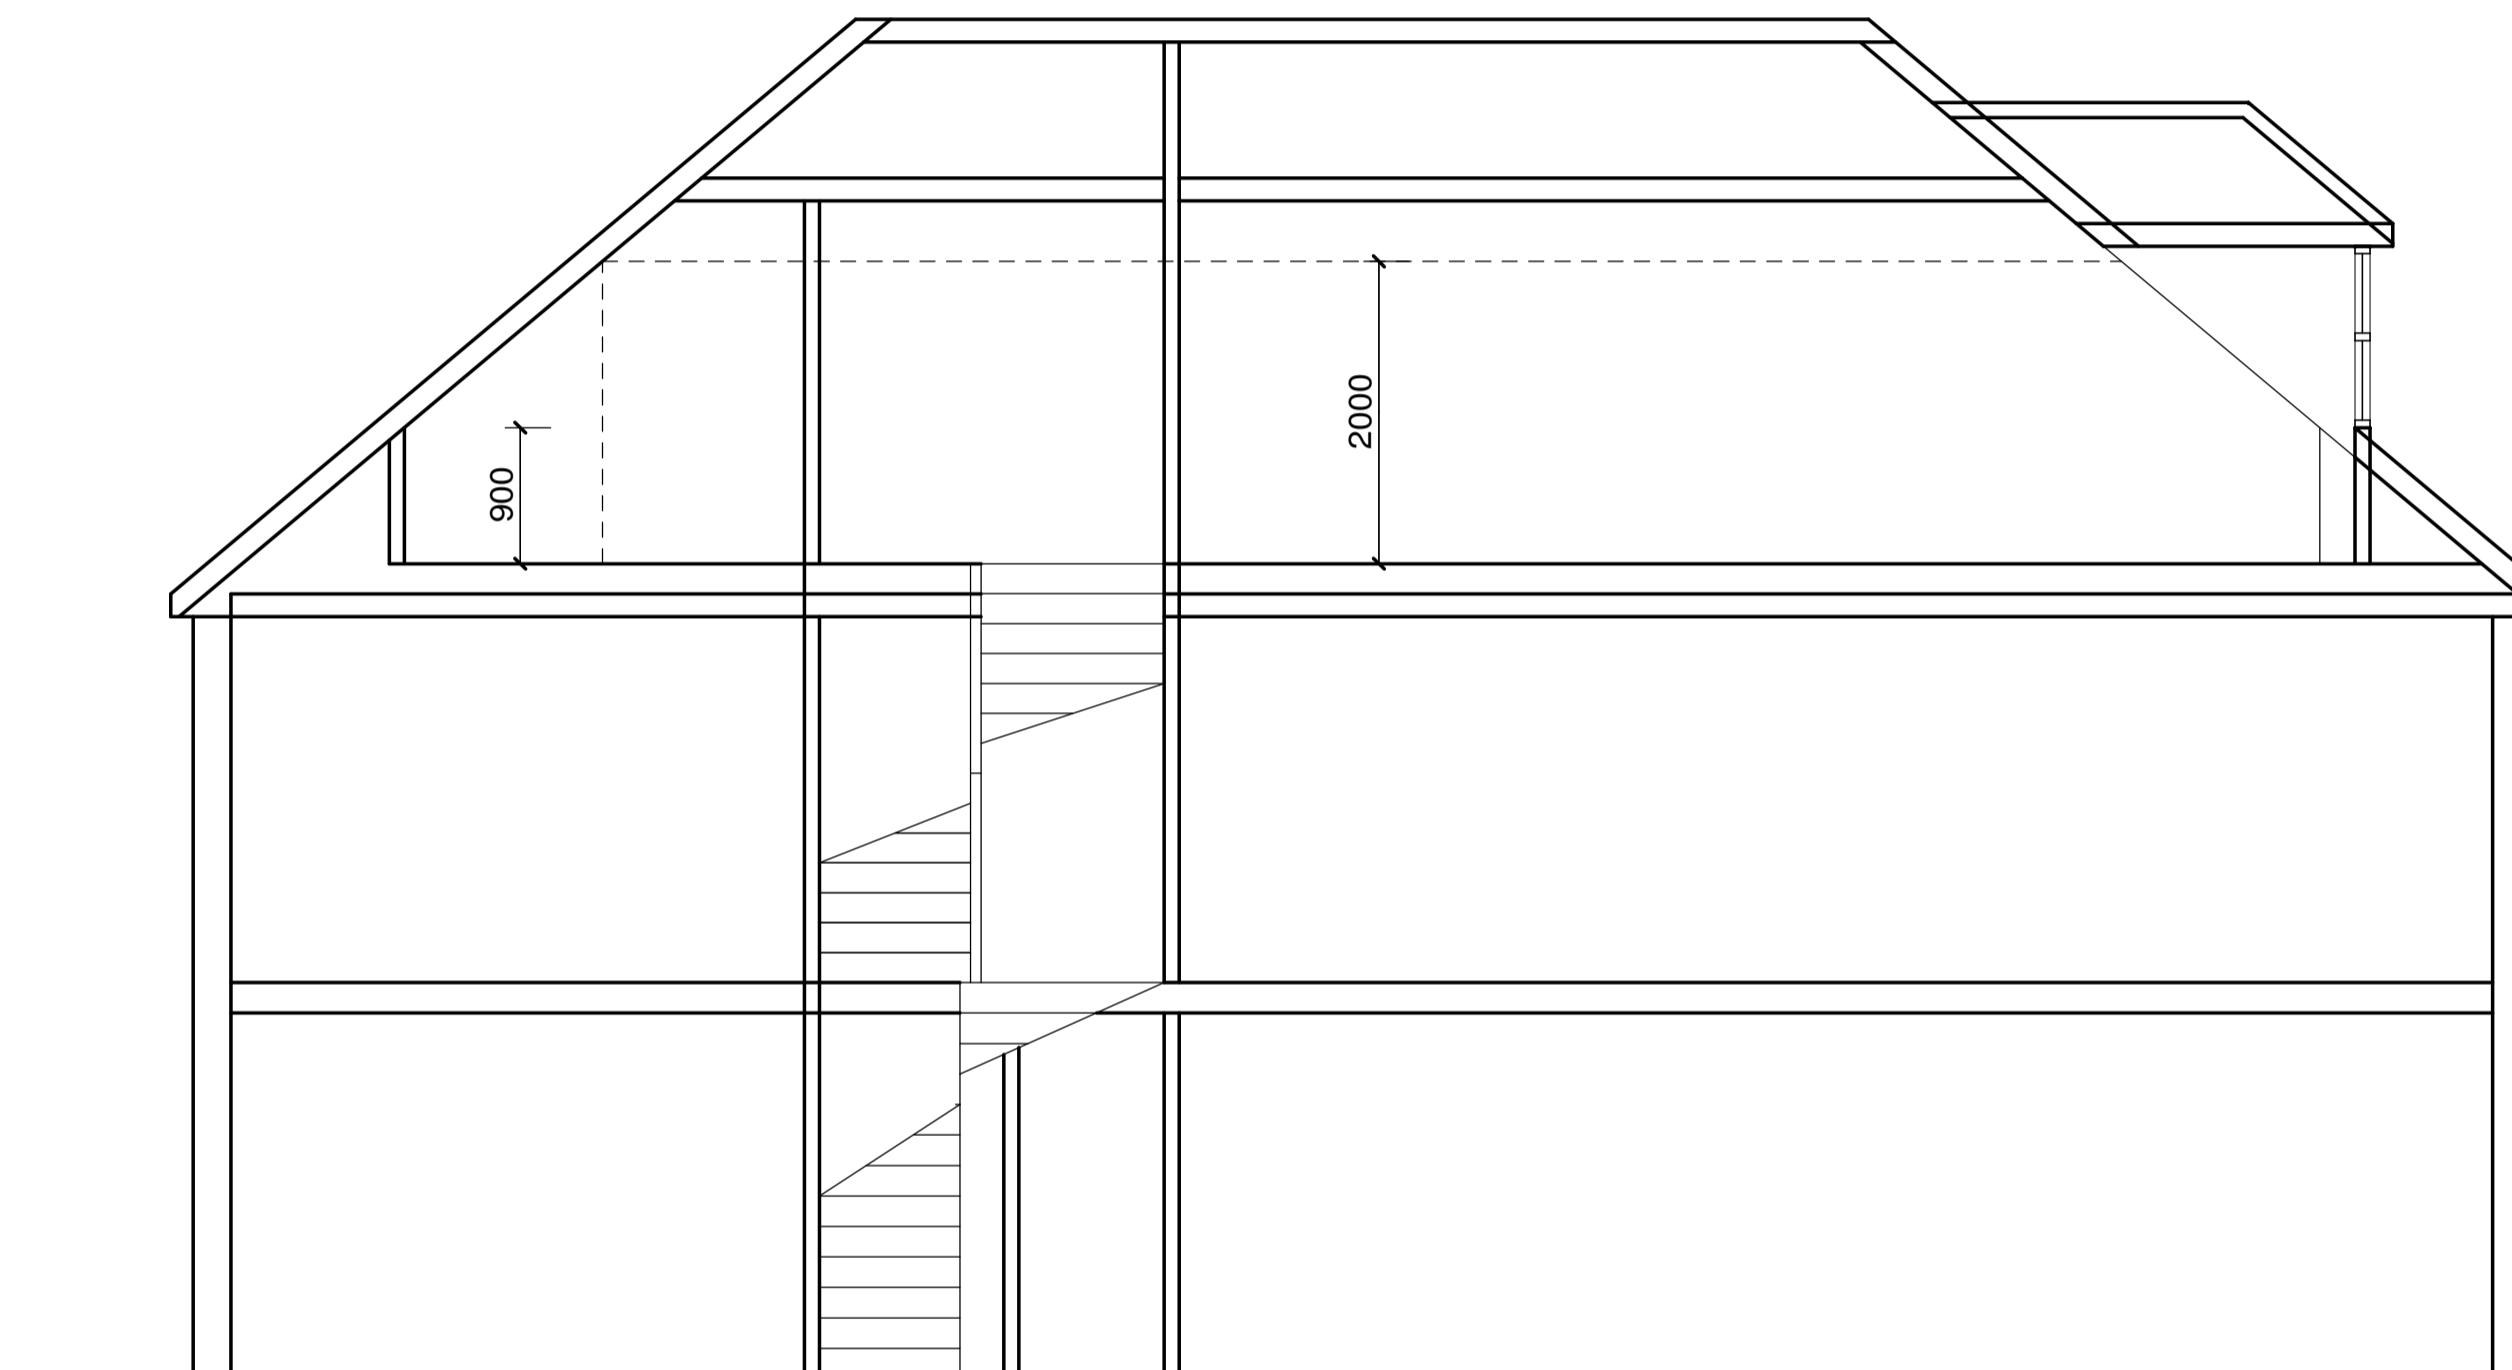

project: Loft plan and Section

address: 59A Long lane  
Ickenham

client: October 2022  
date: 7163/3 A  
drg. no.: 1:50

revisions

|   |                             |          |
|---|-----------------------------|----------|
| A | Scheme revised for planning | Feb 2023 |
|---|-----------------------------|----------|



Hutton Enterprises Ltd  
ARCHITECTURAL & SURVEYING  
CONSULTANTS  
tel: 01277 - 233041  
07836 - 277167