




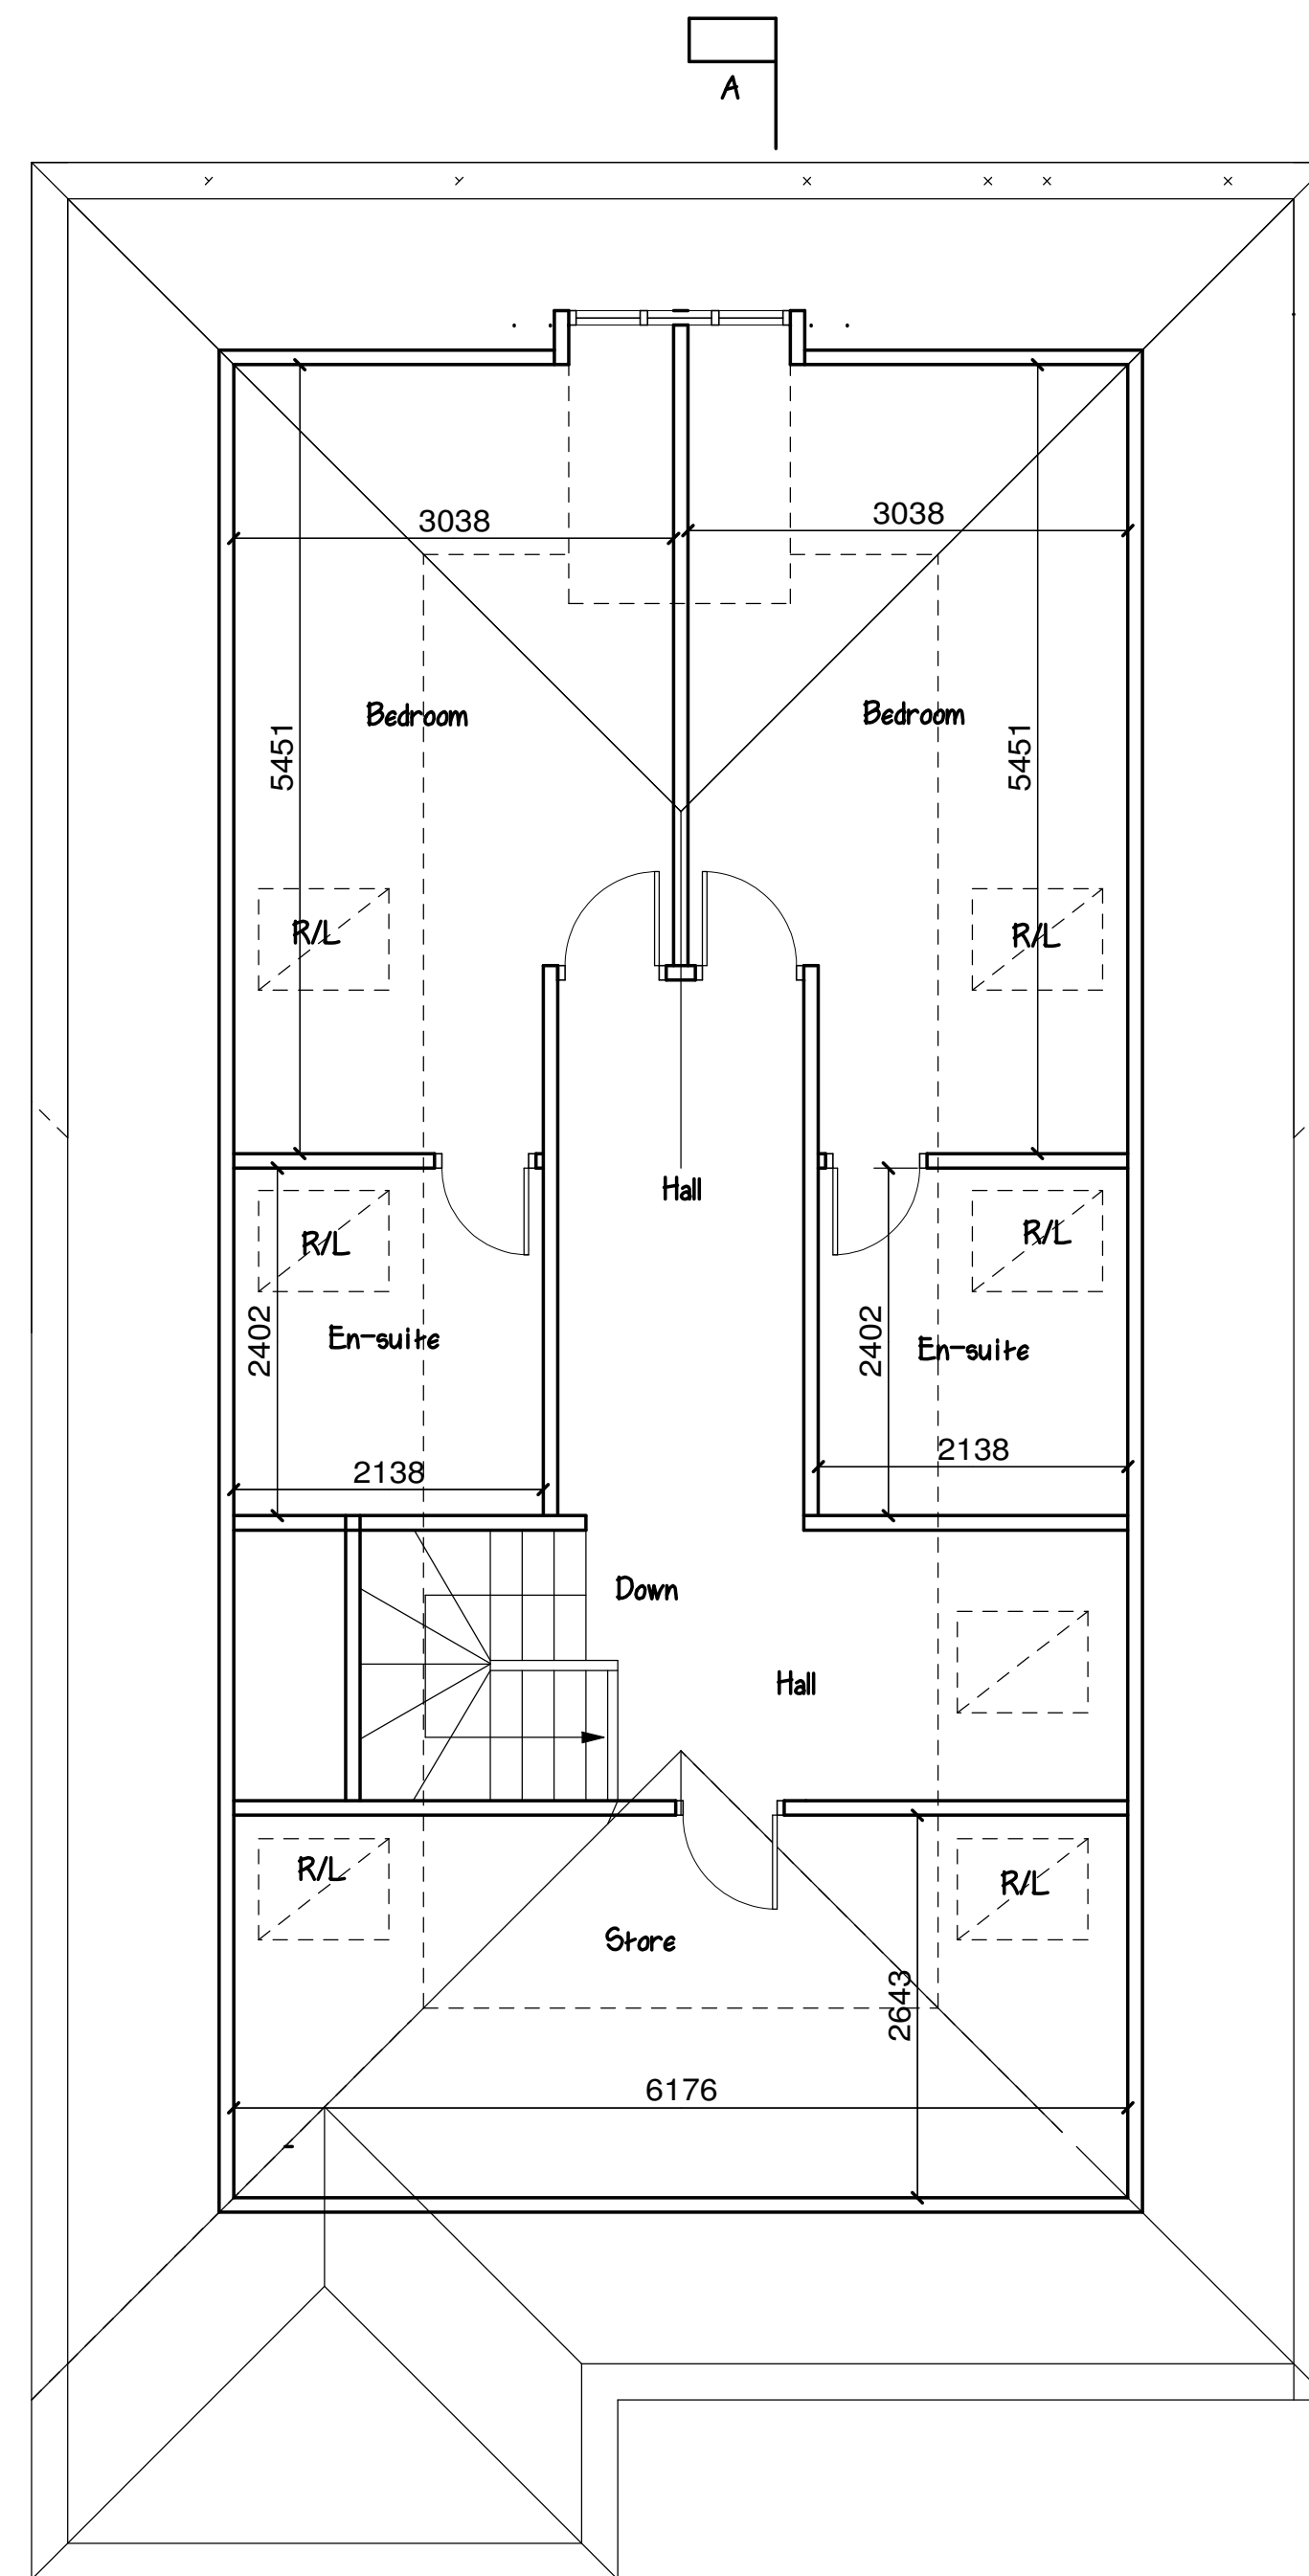

Proposed loft plan

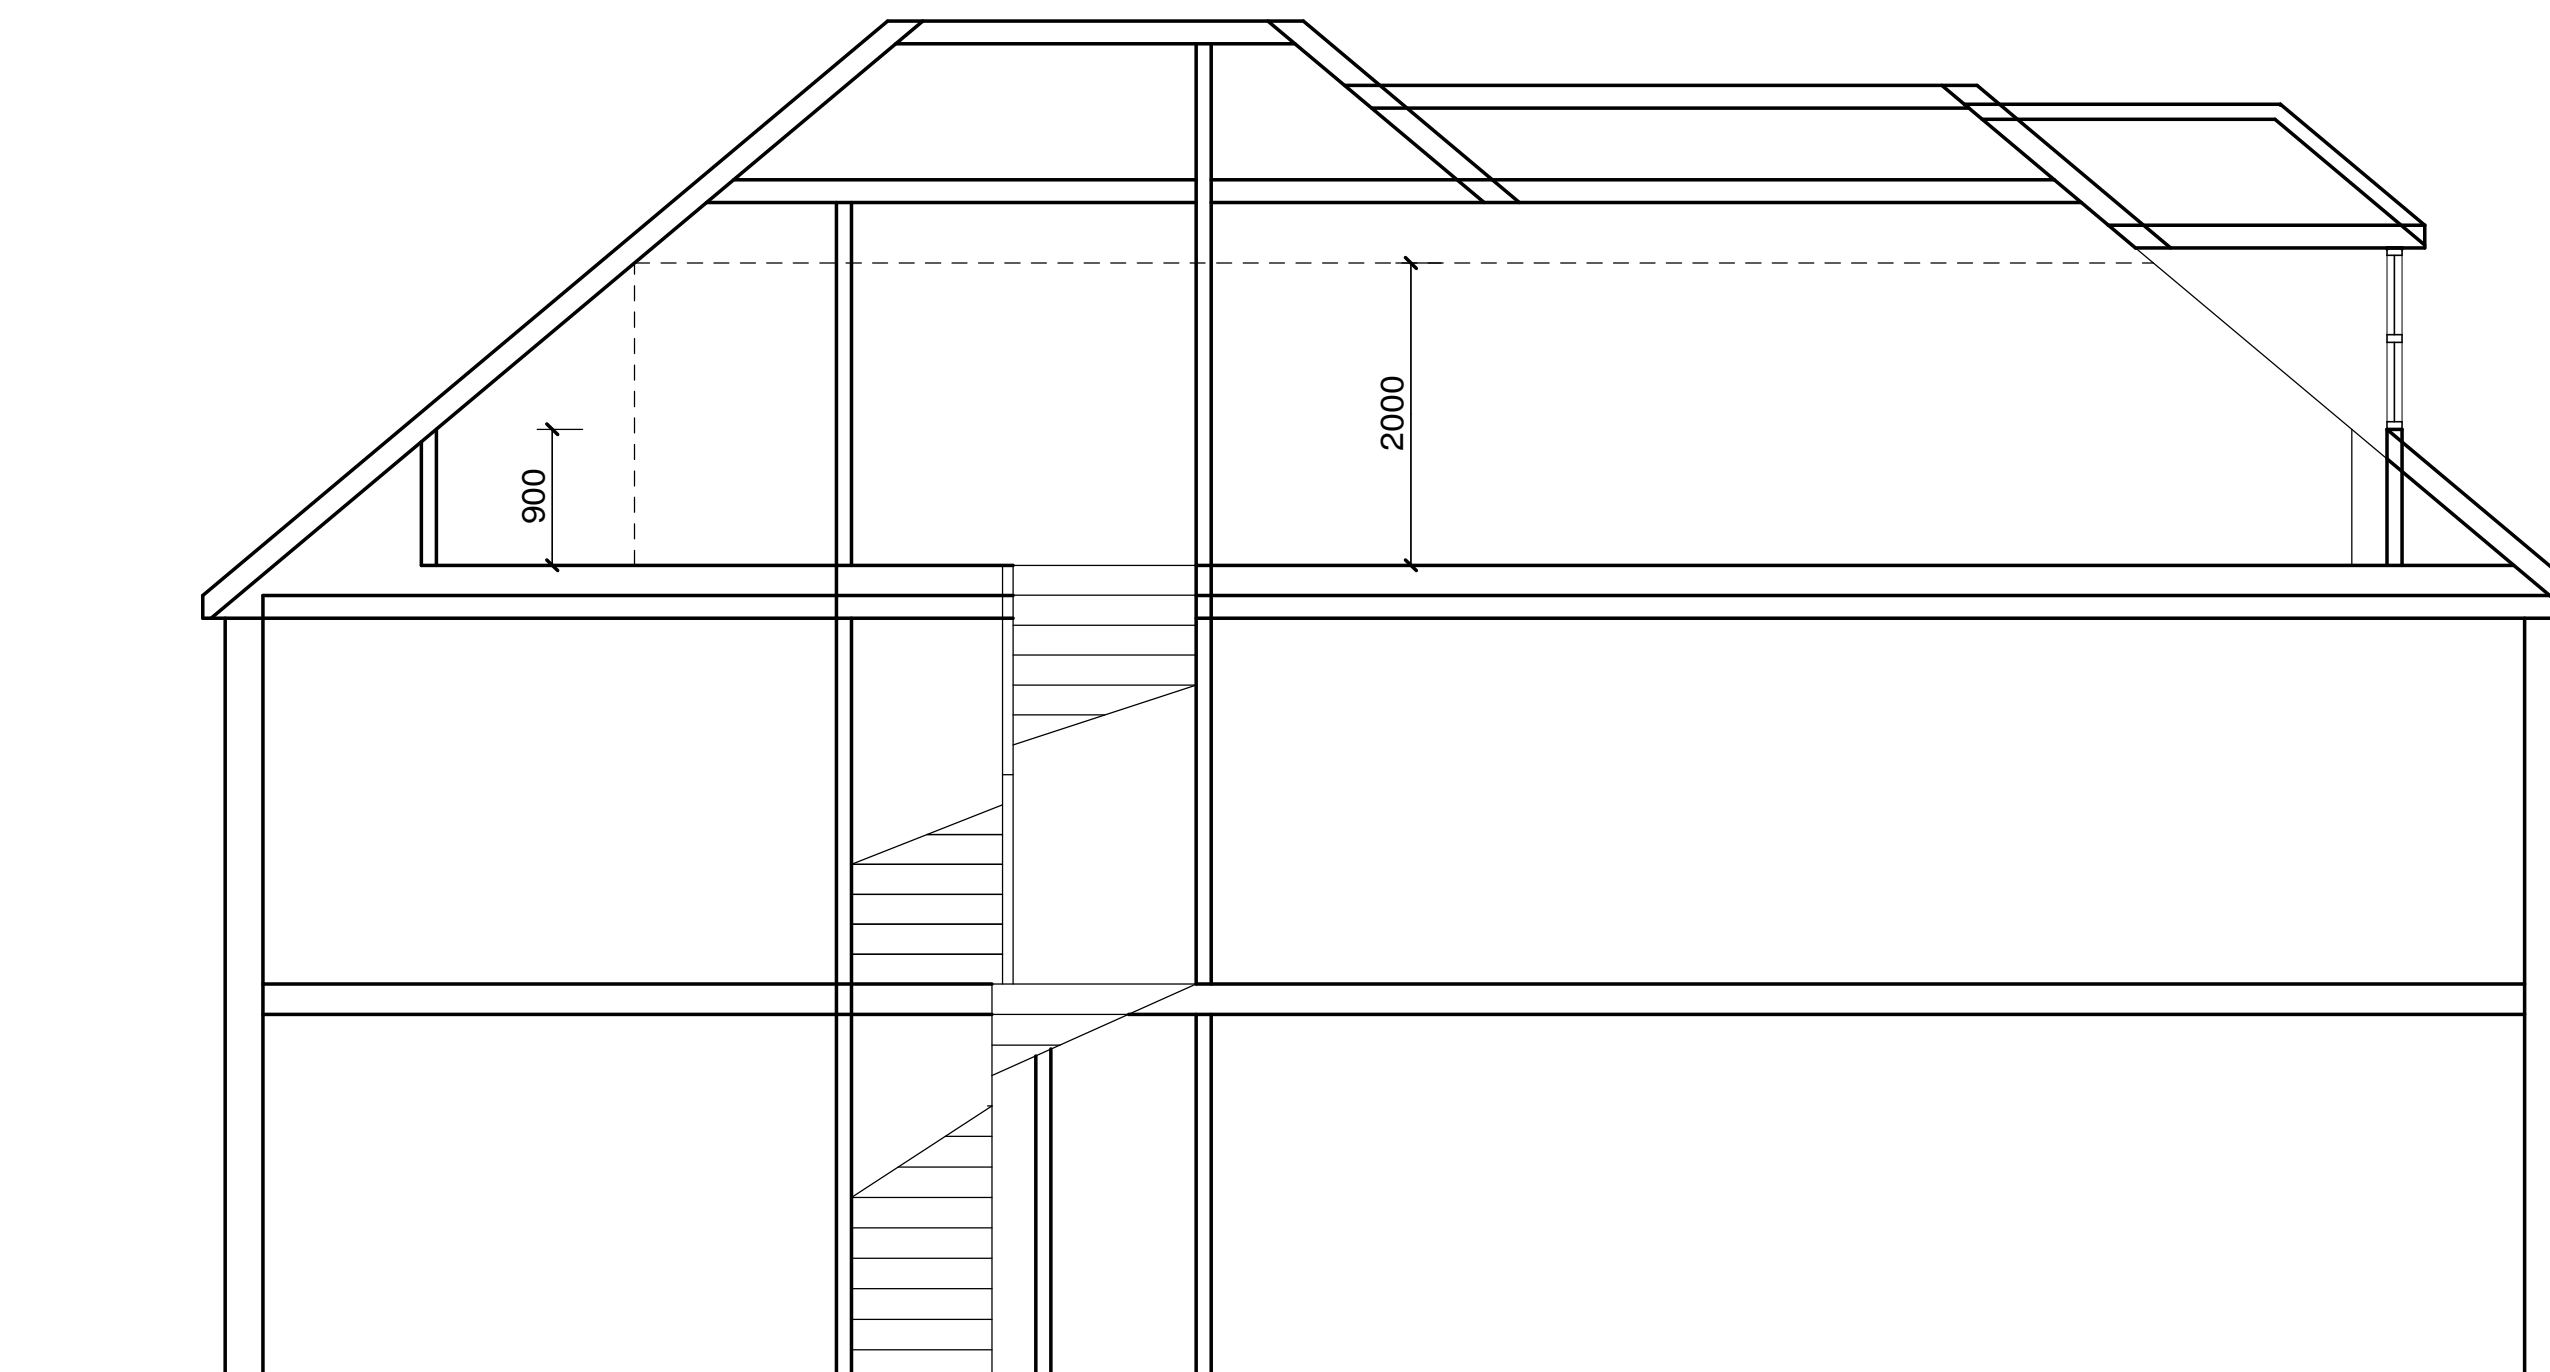

Section A-A

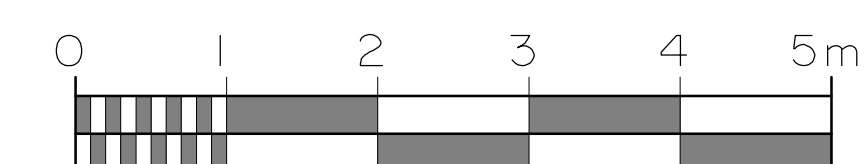

project:	Loft plan and Section		
address:	59A Long lane Ickenham		
client:			
date:	October 2022		
drg. no.:	7163/3 B		
scale:	1:50		
revisions			
A	Scheme revised for planning		Feb 2023
B	Revised for planning		March 2023

Hutton Enterprises Ltd

ARCHITECTURAL & SURVEYING
CONSULTANTS
tel: 01277 - 233041
07836 - 277167