


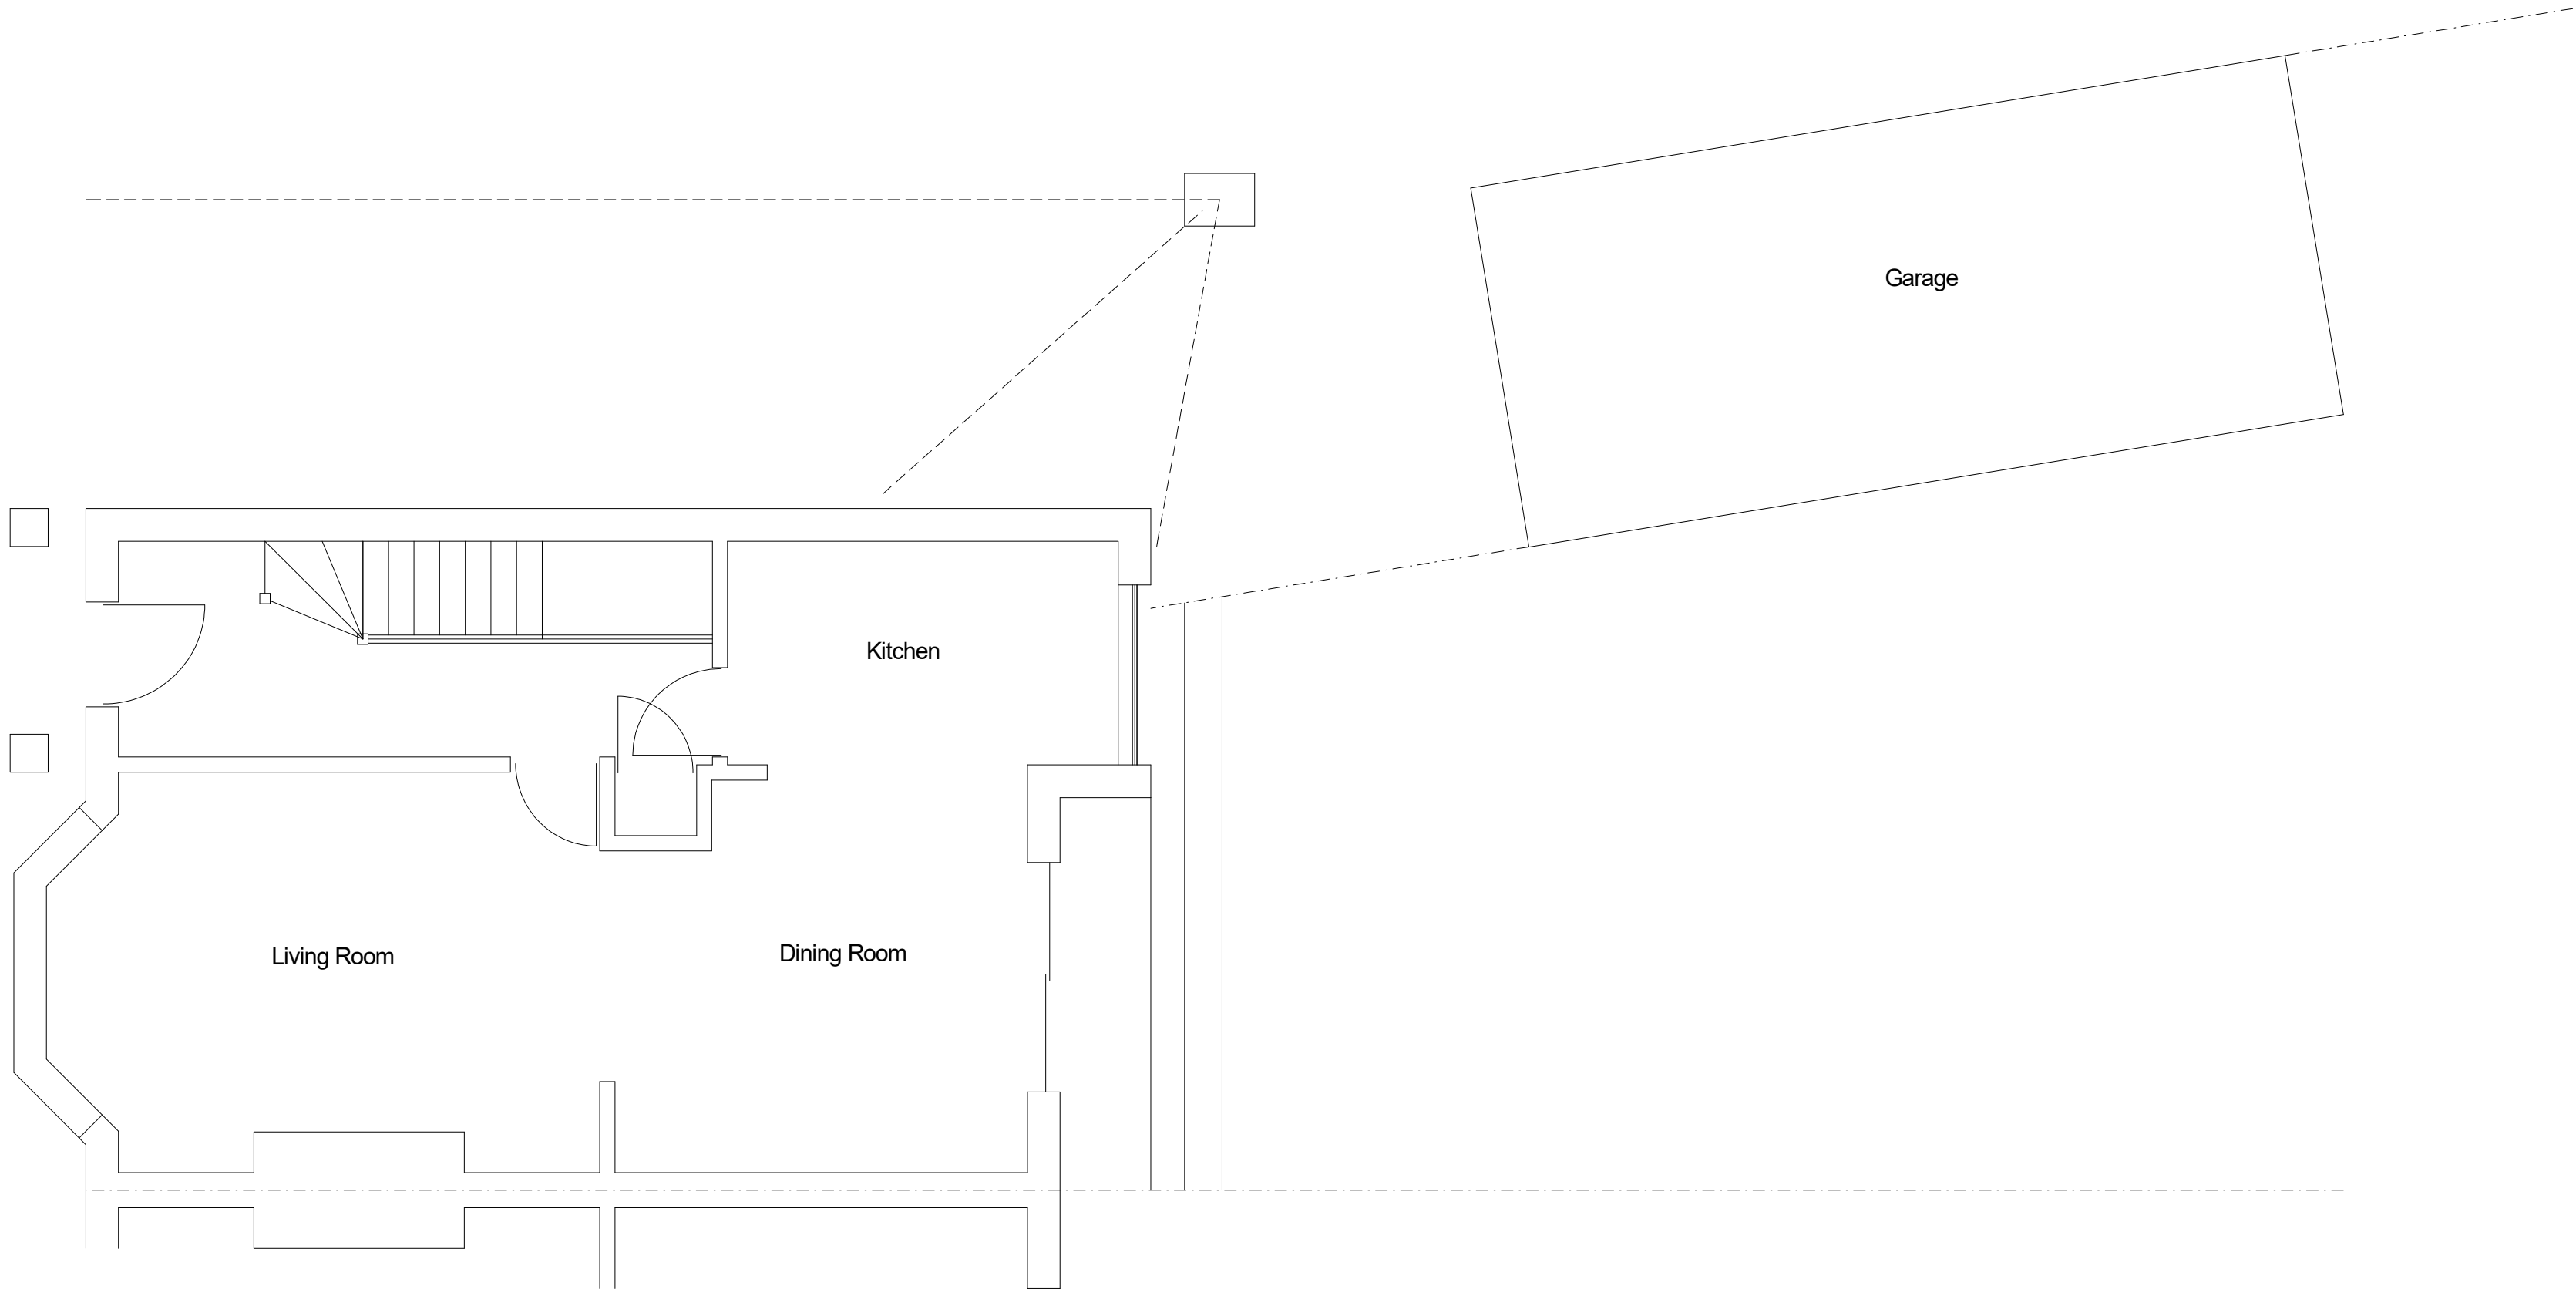

26 Elmbridge Drive
Ruislip

SCALE 1:50
0 1m 2m 3m 4m 5m

PLAN

PROJECT

Existing Plans

Single Storey Rear Extension

DWG No

1
Rev: -

Date: July 2025
Project: 26 Elmbridge Drive
Scale: 1:50 @ A2
Checked: AW
Drawing Title: Plans
Status: Planning
Job No: 520

Highford
Design and Build Limited
27 Bellamy Close, Letchworth, Hertfordshire, SG8 5J
email: info@highforddesign.co.uk - web: www.highforddesign.co.uk
telephone: 01945 622515 - mobile: 01951 540205