


26 Elmbridge Drive
Ruislip

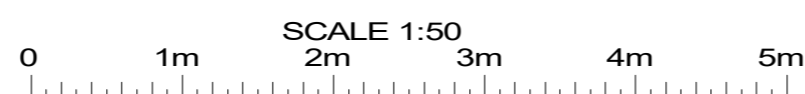

PLAN Proposed Plans
PROJECT Single Storey Rear Extension

DWG No

2
Rev: - 4

Date: July 2025
Project: 26 Elmbridge Drive
Scale 1:50 @ A2
Checked: AW
Drawing Title: Plans
Status: Planning
Job No: 520

Highford
Design and Build Limited
Highford, 9 Copes Stoves, Haulmore HP15 7AG
email: info@highforddesign.co.uk web: www.highforddesign.co.uk
mobile: 01551 340205

General Notes:
1. All dimensions to be checked on site prior to construction any discrepancies should be reported to the highest design.
2. All drawings are indicative of structural requirements only and show design intent only.
3. All fixings to be checked on site prior to construction any discrepancies should be reported to the highest design.
Copyright: Highford Design 2022
This drawing should not be used to calculate areas for the purpose of valuations. All dimensions to be checked on site by contractor and each dimension to be their responsibility.