




PAD ARCHITECTURAL CONSULTANTS Ltd

71 St Marks Road, Enfield, London EN1 1BJ
pad.architects@gmail.com www.padarchitects.co.uk

TOWN PLANNING CONSULTANTS • BUILDING ENGINEERS • INTERIOR DESIGNERS • PARTY WALL SURVEYORS

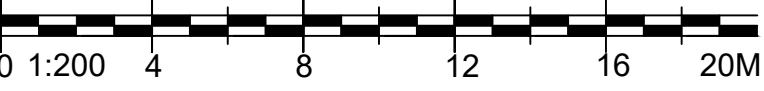

Project

Loft Extension
6m Rear Extension

Client

34 Hercies Rd,
Uxbridge
UB10 9NA

Drawing Title

PROPOSED BLOCK PLAN @ 1:200

Scale 1:200 @ A1 SDS	Drawn SEPT2024	Checked --	Authorised --
----------------------------	-------------------	---------------	------------------

Drawing Number SEPT24_34HR_04	Rev -
----------------------------------	----------