
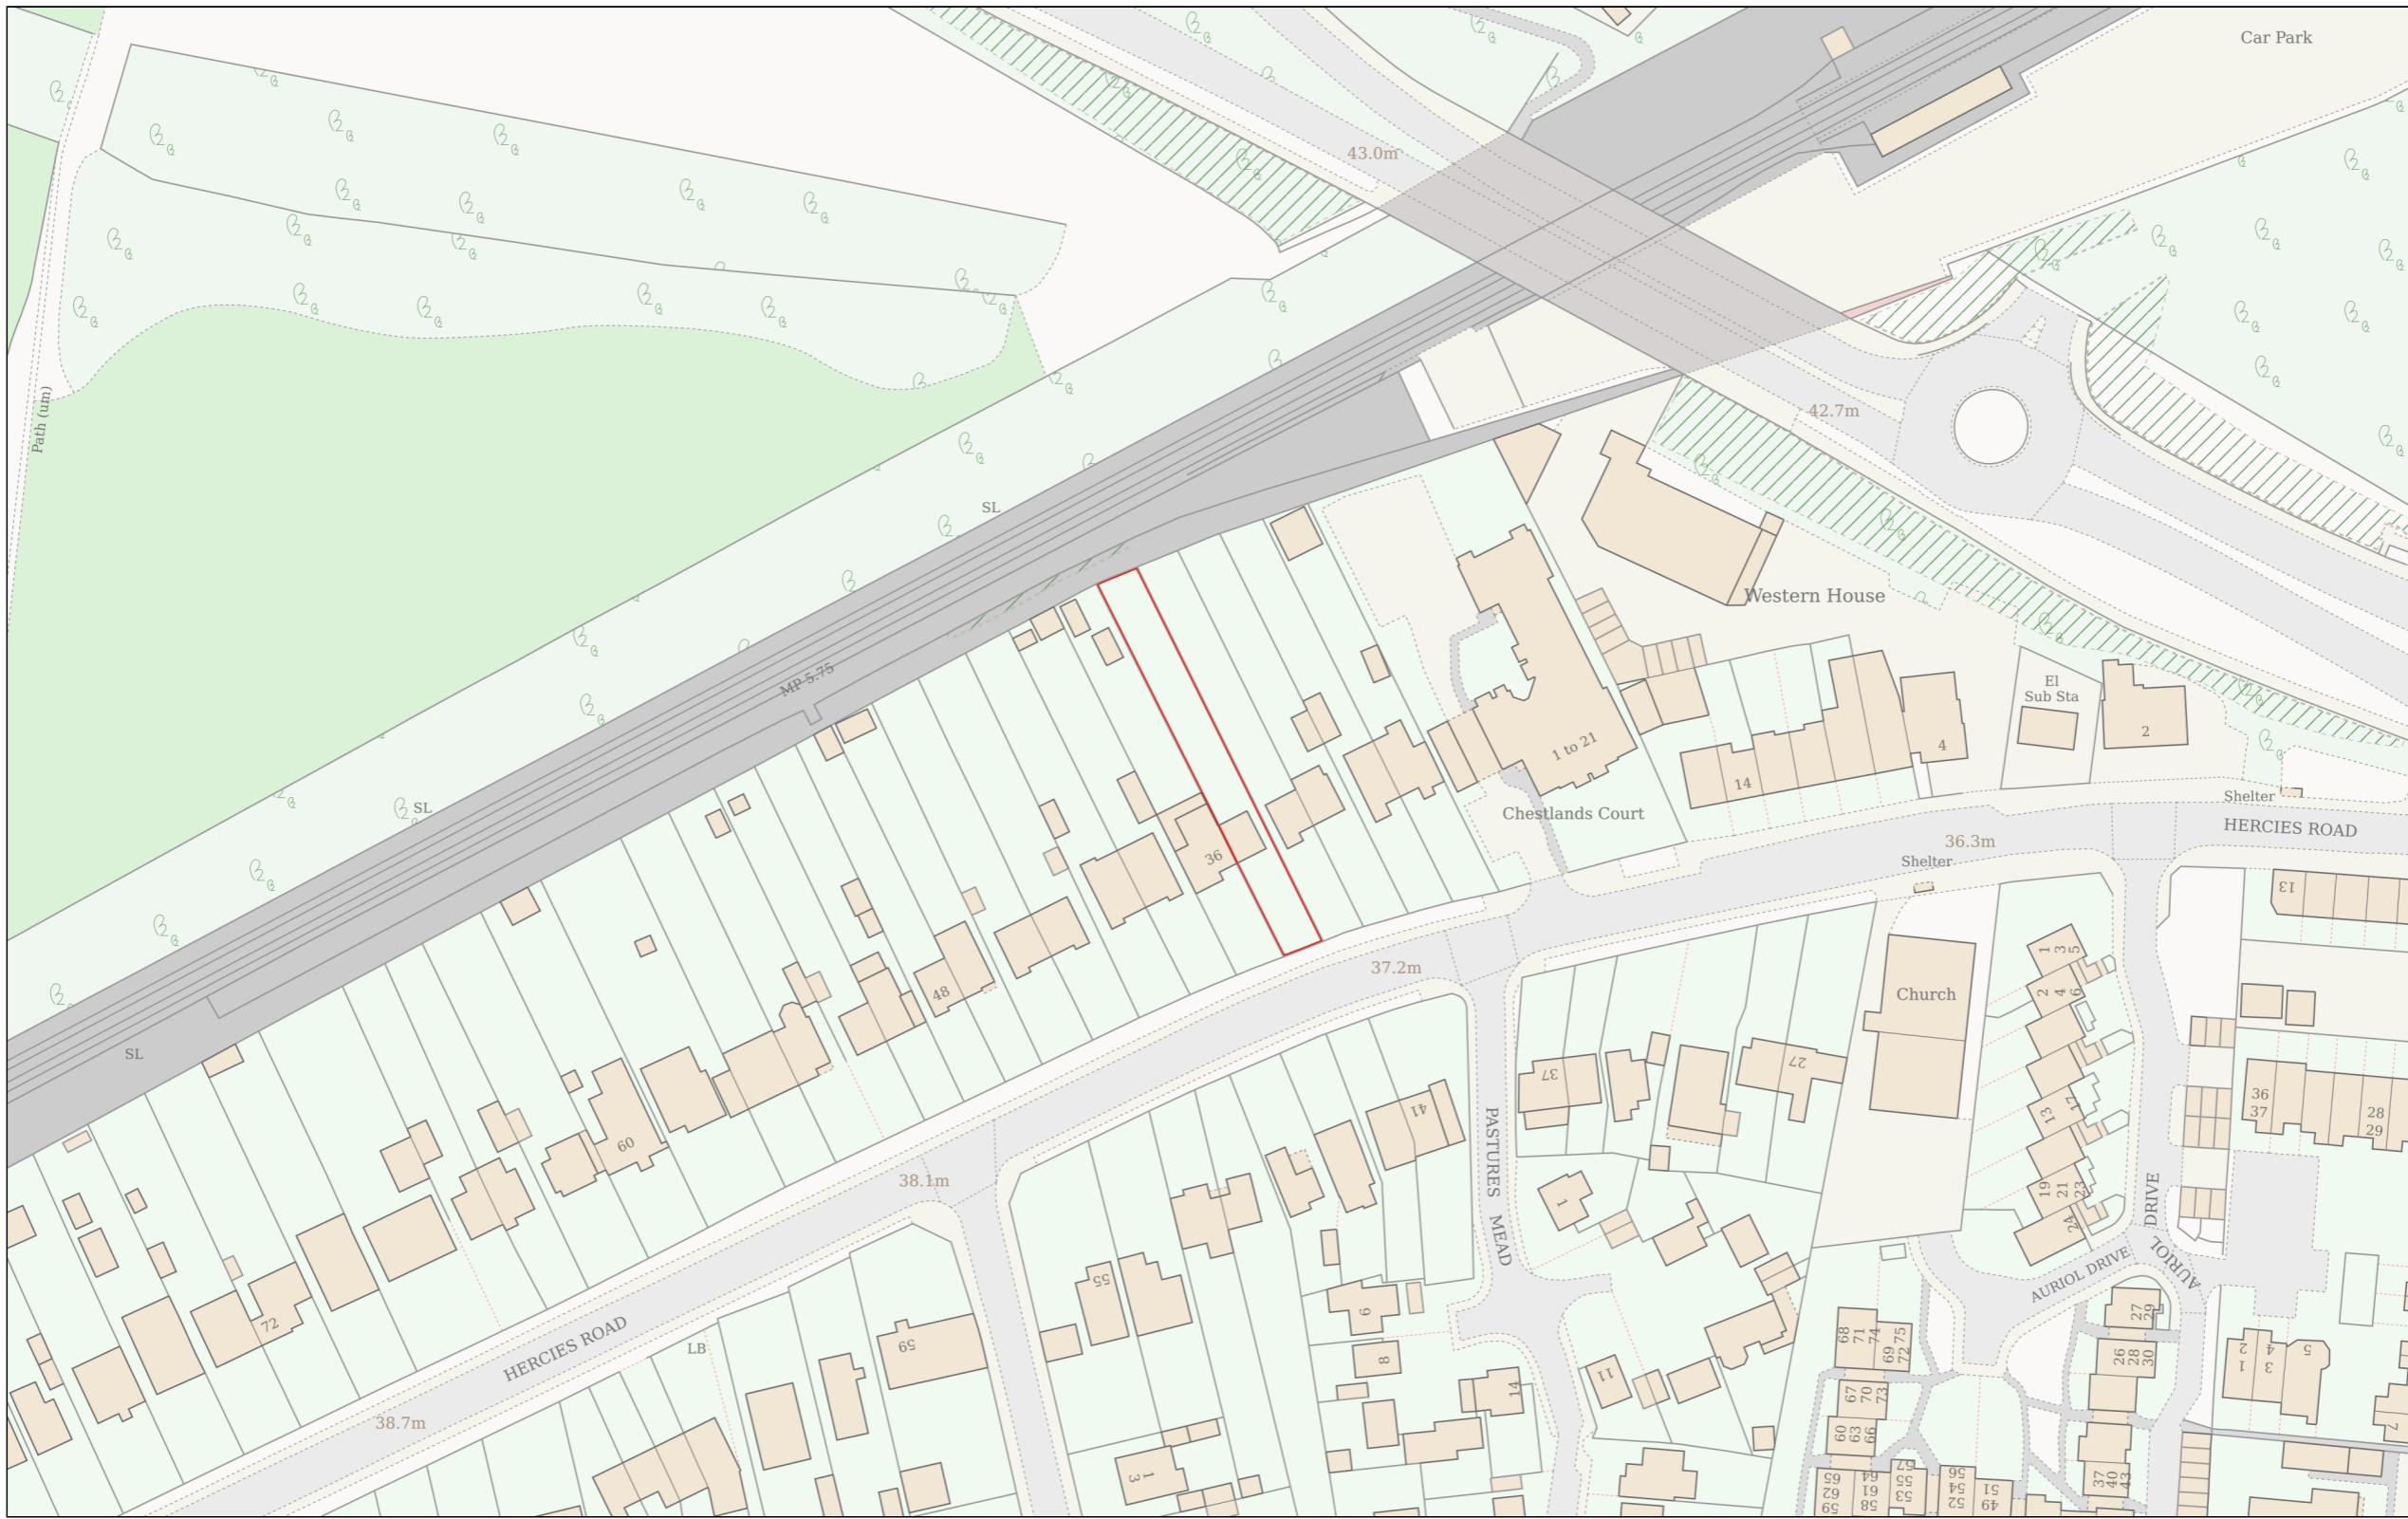


Date Produced: 12-Jan-2026

Scale: 1:1250 @A3

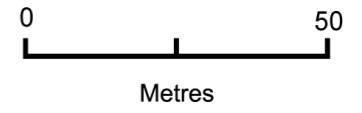

Planning Portal Reference: PP-14604081v1

 0 50 Metres