
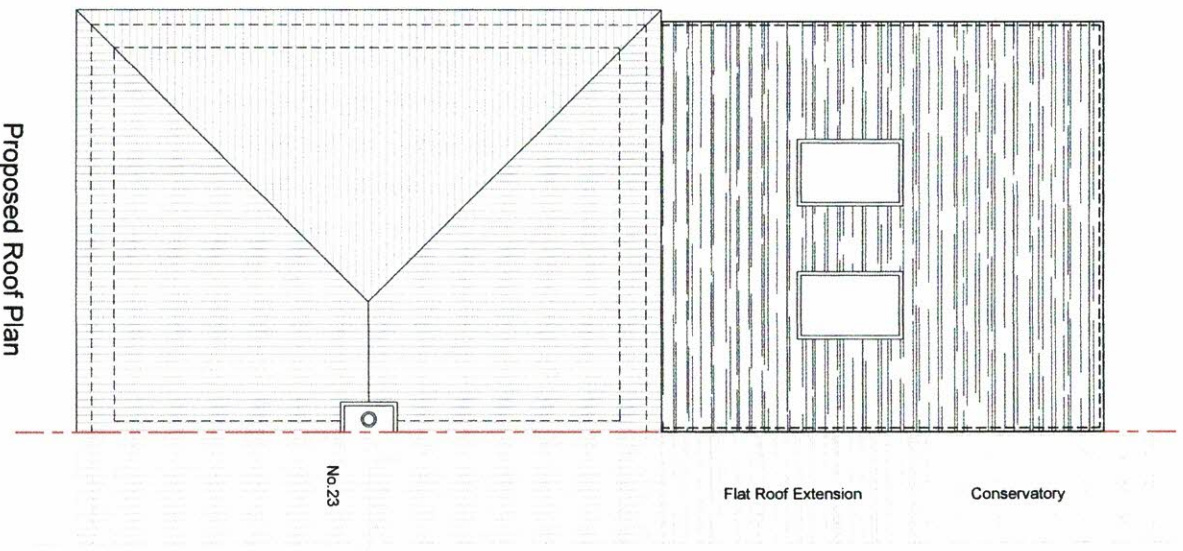
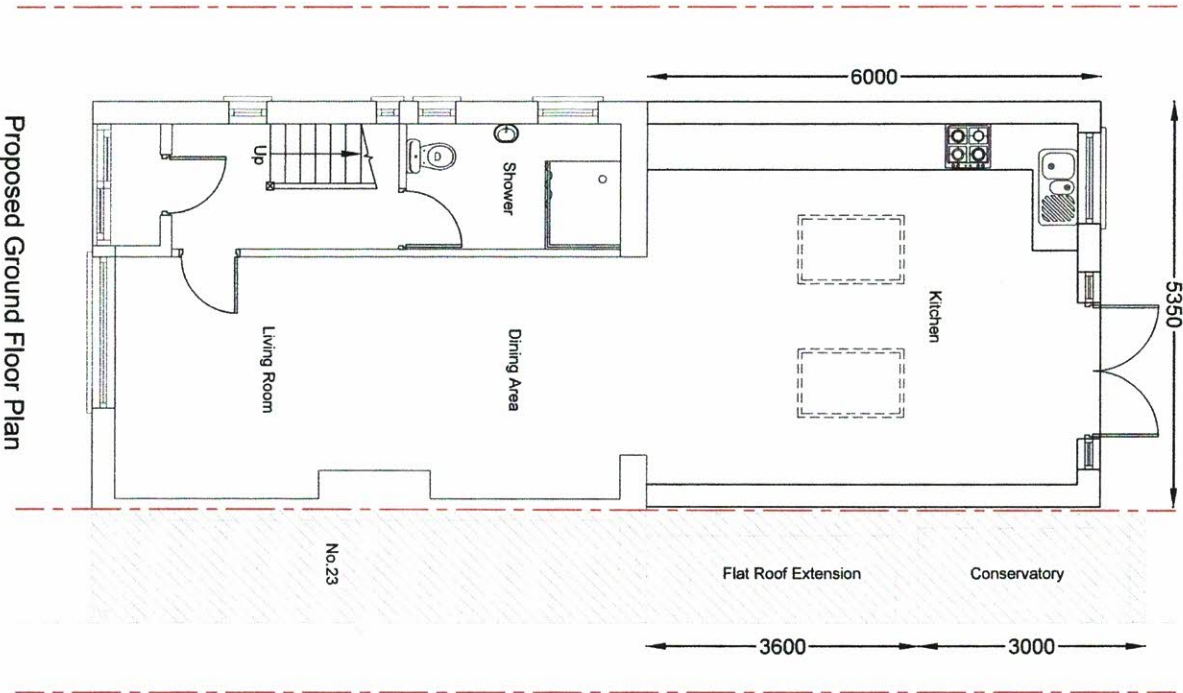
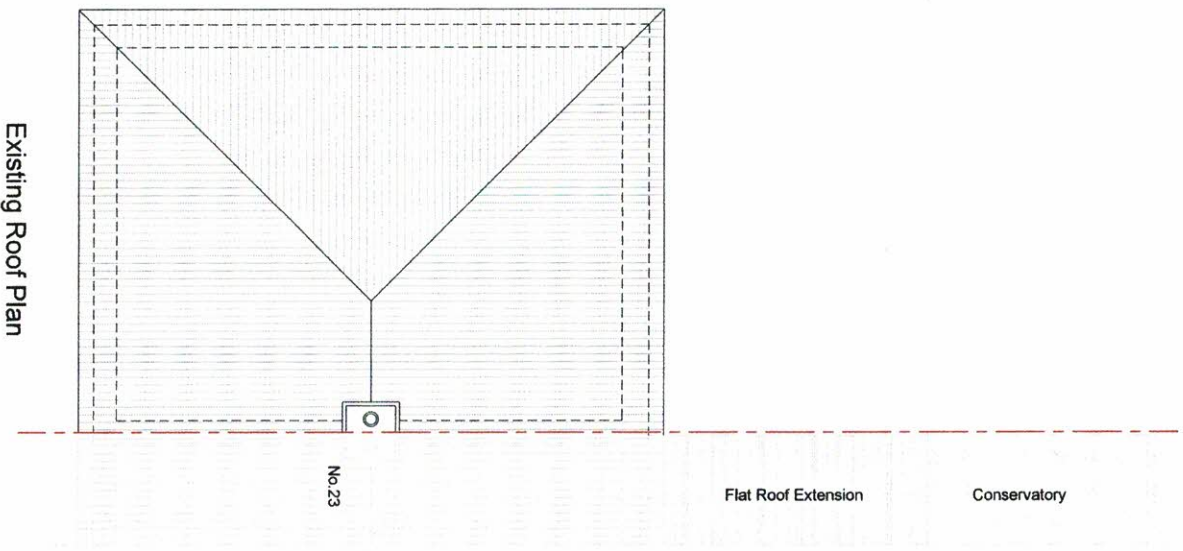


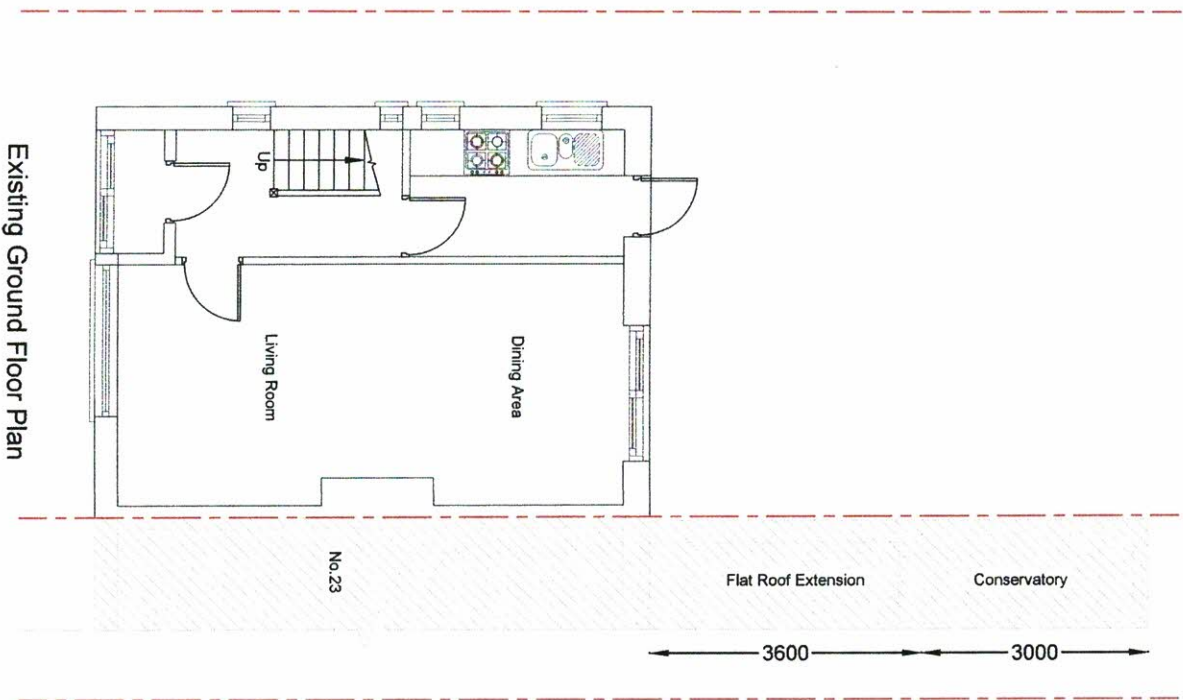

Proposed Single Storey Rear Extension at
25 Raleigh Avenue, Hayes UB4 0ED

Scale: 1:100 @ A3

Date: Sep-2023

Client:

Mr.Pradeep Singh



Chani Sira

Building Designs

Mobile No. 07930146381

Drawing No: HS/2512/01

This Drawing is Copyright and may not be reproduced or copied, in whole or in part, without express permission.
Contractor/Builder to check all dimension on site, Before commencement of any works. Figured dimension only to be used.

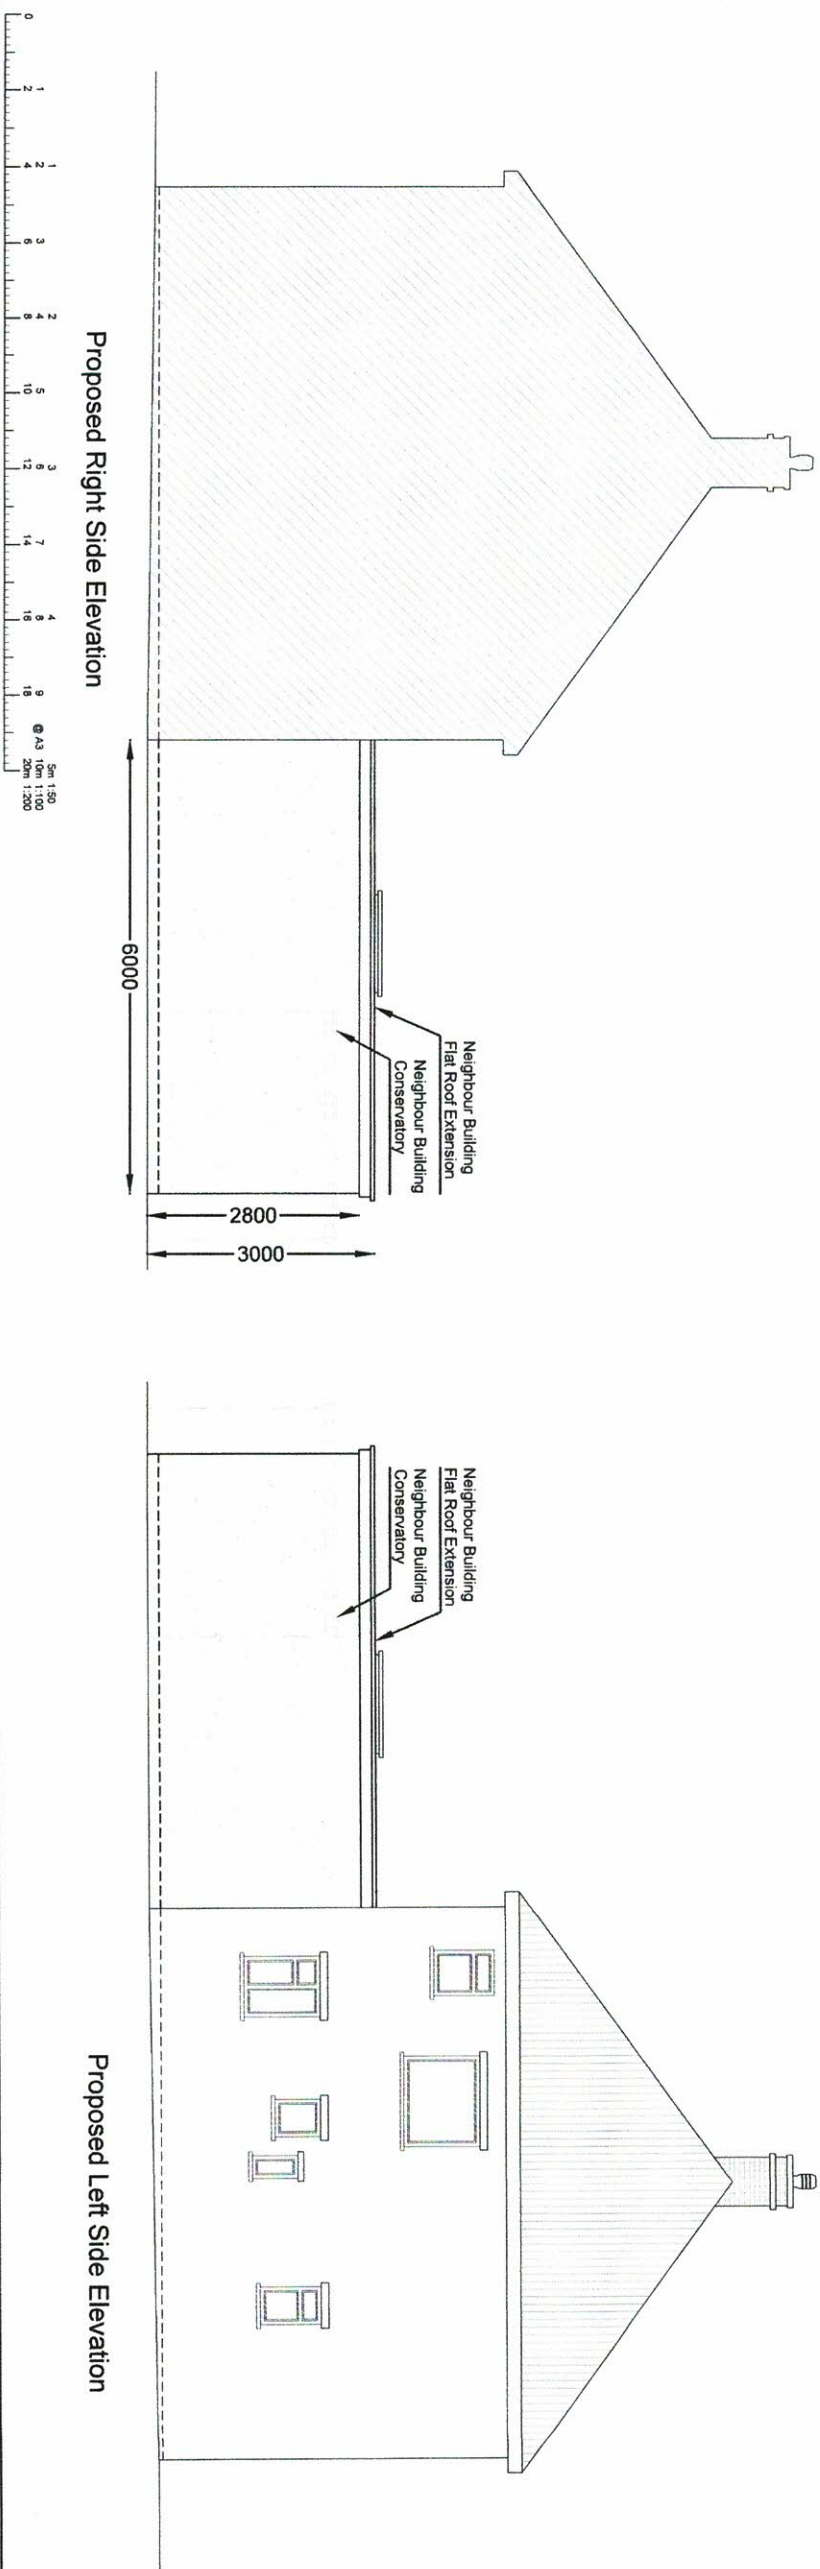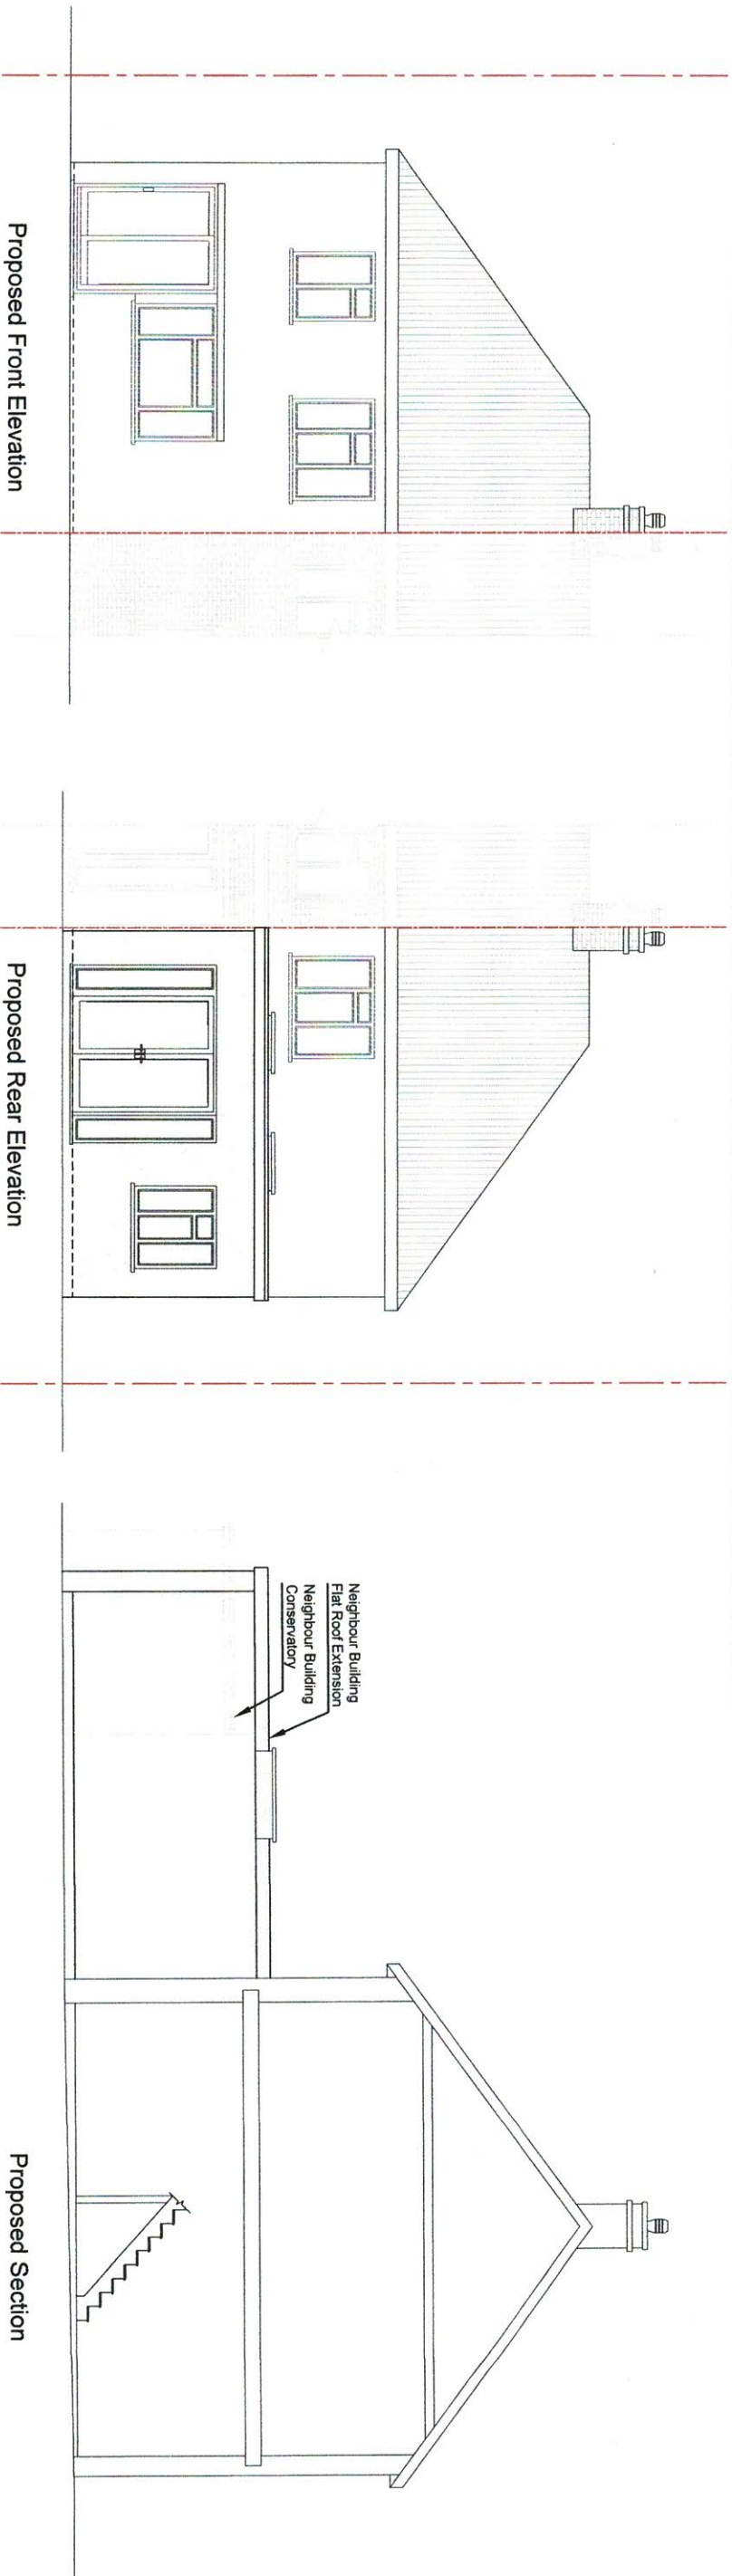

Proposed Single Storey Rear Extension at
25 Raleigh Avenue, Hayes UB4 0ED

Scale: 1:100 @ A3

Date: Sep-2023

Client:

Mr. Pradeep Singh

Chani Sira

Building Designs

Mobile No. 07930146381

Drawing No: HS/2512/03

This Drawing is Copyright and may not be reproduced or copied, in whole or in part, without express permission. Contractor/Builder to check all dimension on site. Before commencement of any works. Figured dimension only to be used.