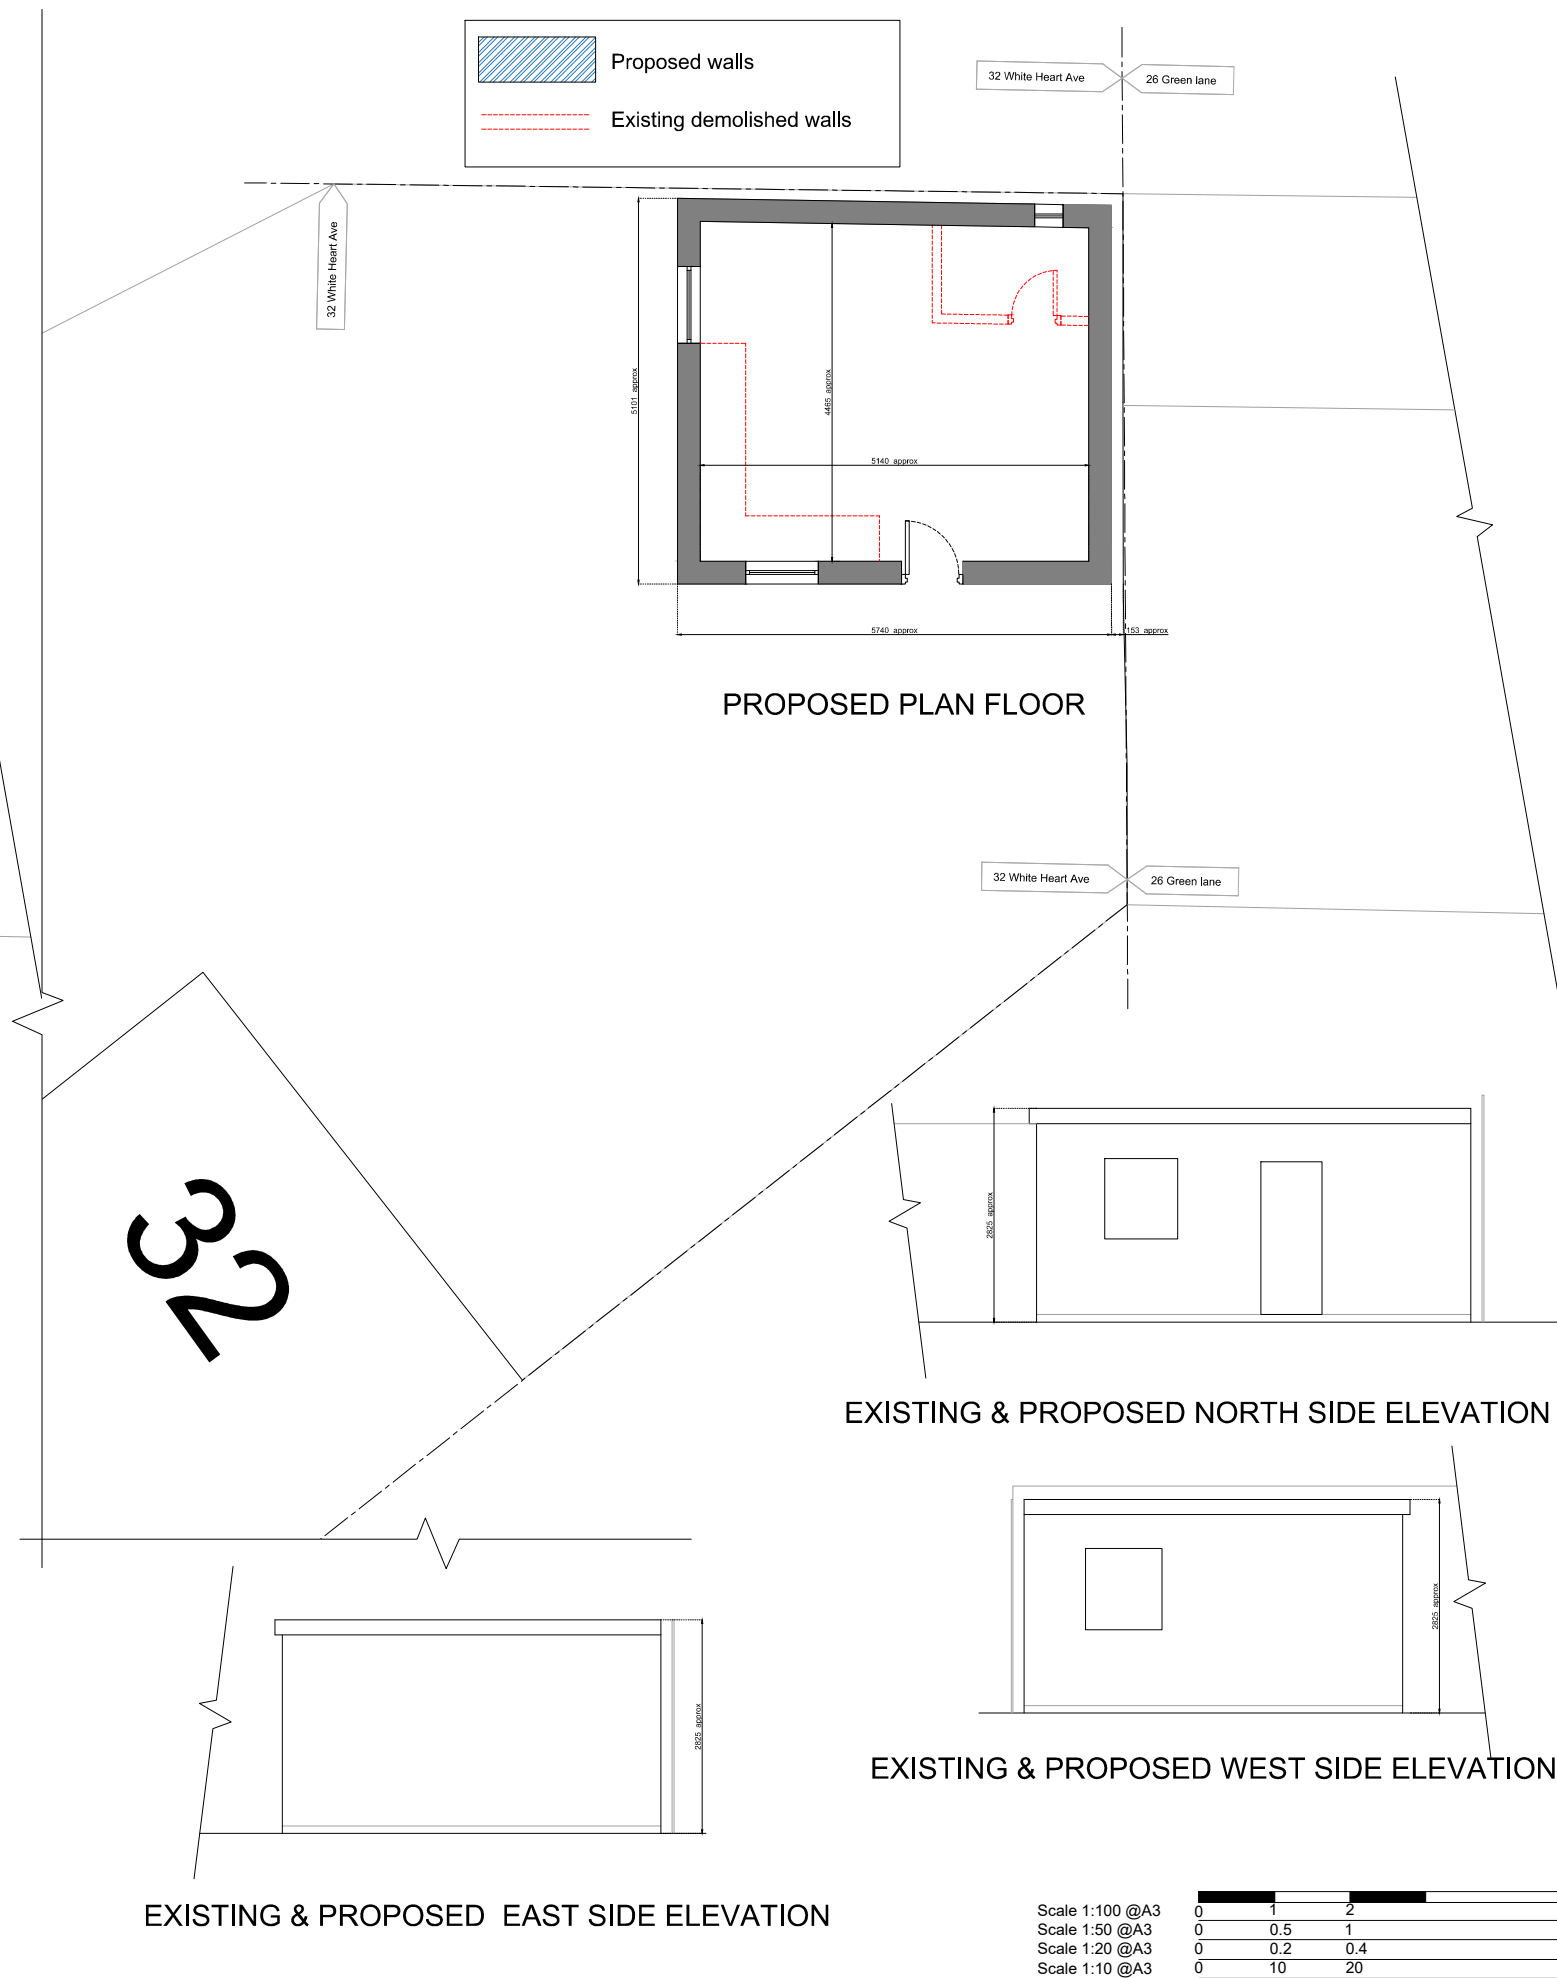
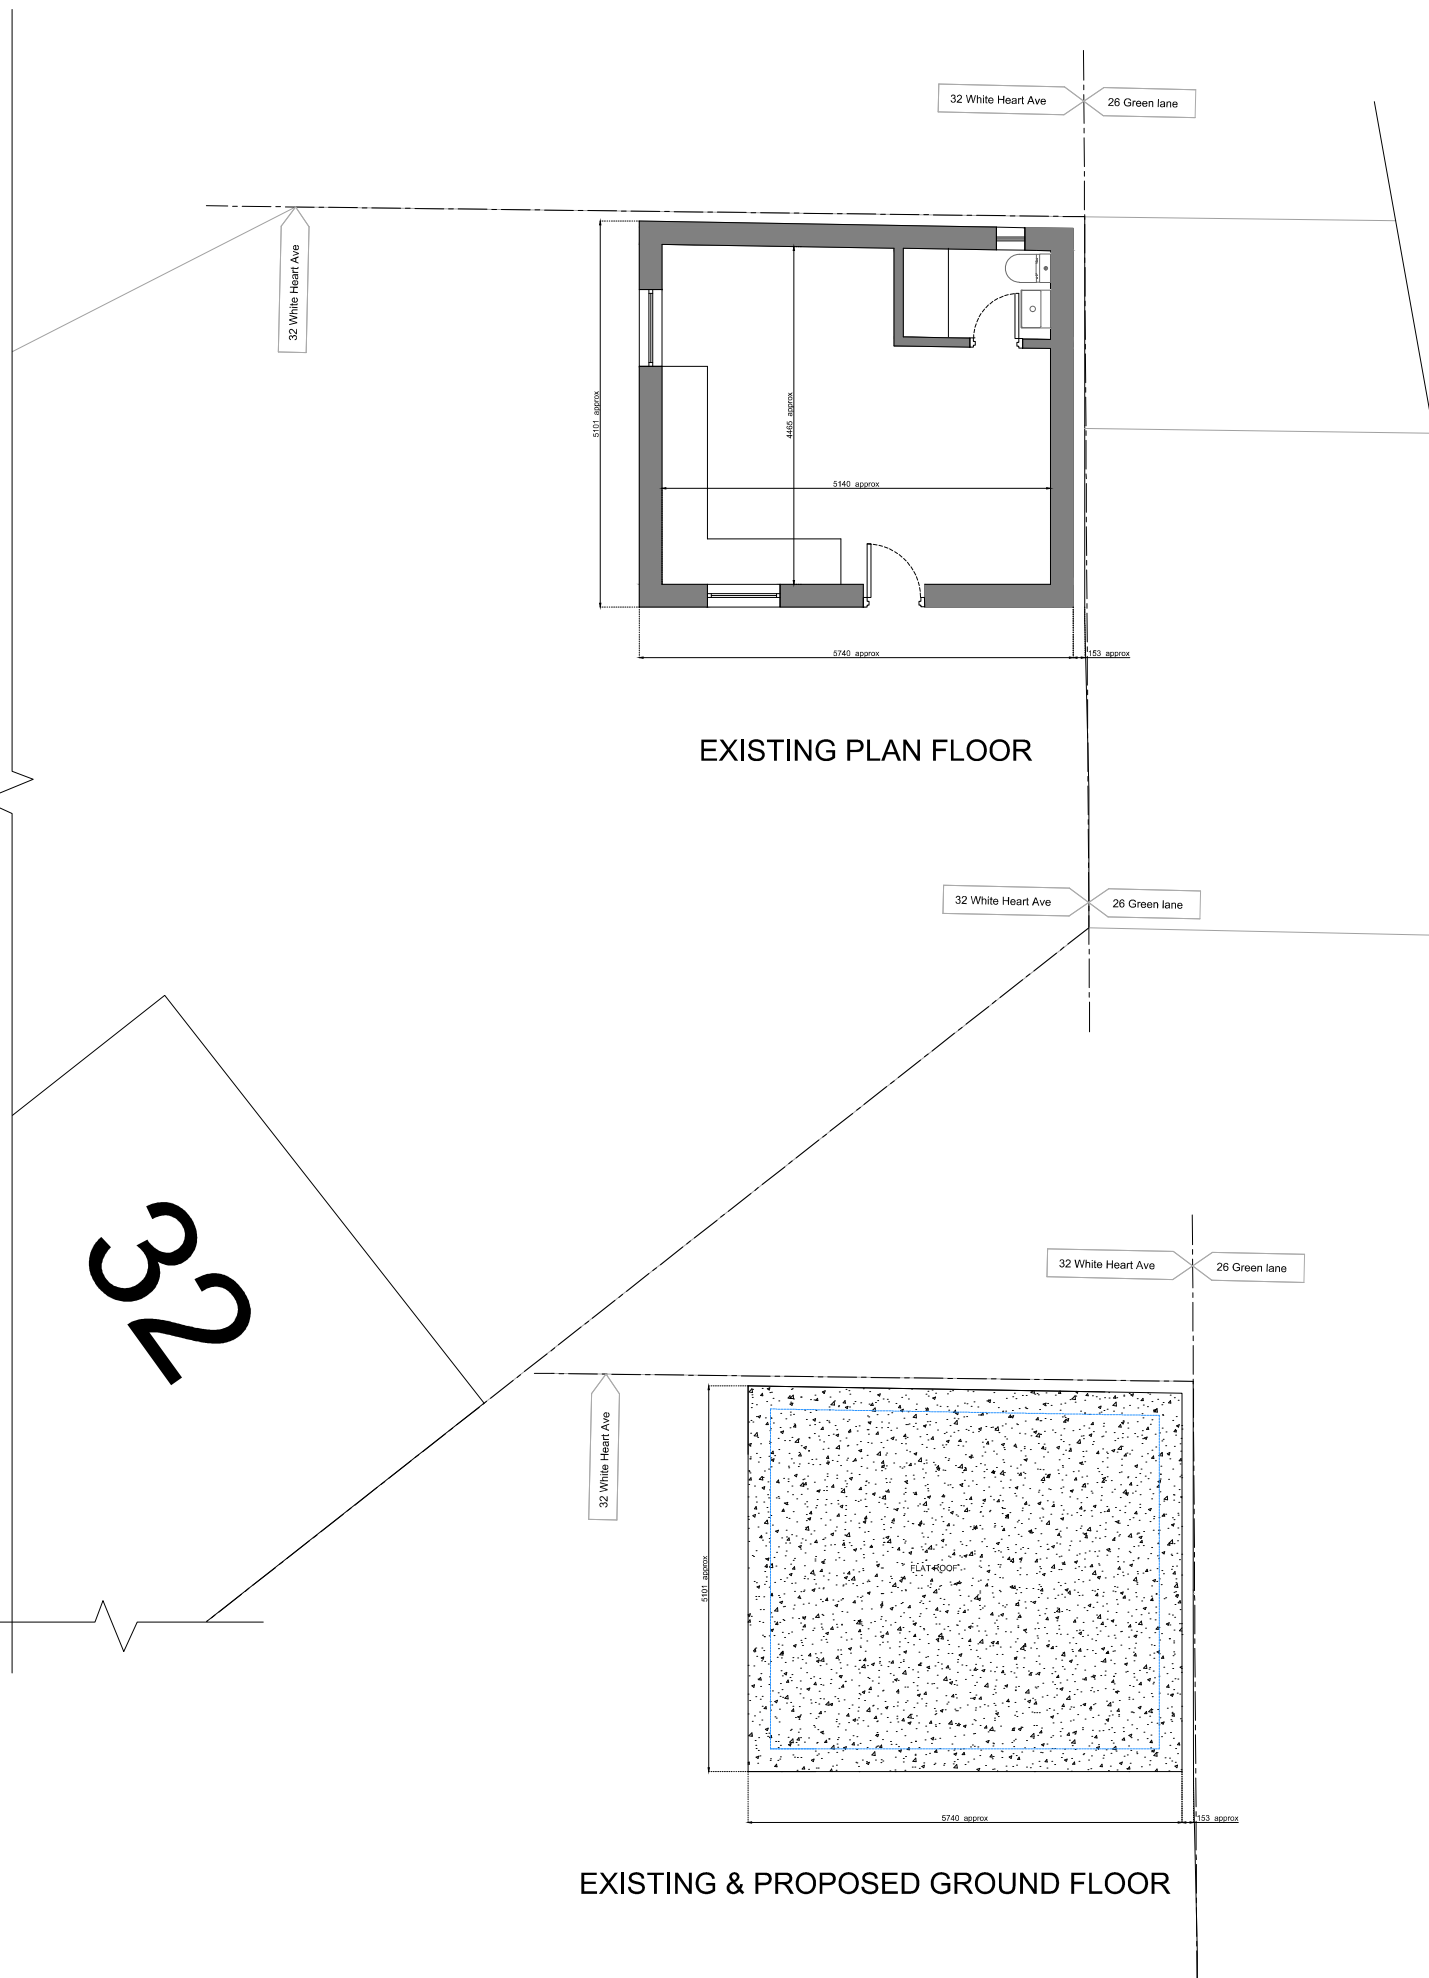


This drawing is prepared solely for design and planning submission purposes. It is not intended or suitable for either building regulations or construction purposes and should not be used for such. All dimension shall be check and confirmed with site rep. and any discrepancies between the drawings and site shall be reported to PM. This drawing to be read in conjunction with engineers specification and details. For construction information please refer to all drawings and specification of works. For any structural steelworks details please refer to structural engineer's drawings & calculations.	CLIENT	NOTES			SCALE	DATE
	Mrs Sanhita Athavale				1:100	03.09.2026
	PROJECT	VERSION	DESCRIPTION	DATE	DRAWN	VERSION
	32 White Heart Ave , UB8 3EP				PM	
	TITLE				SHEET REF. NO	
	Existing & Proposed Drawings				32WHA -01	