


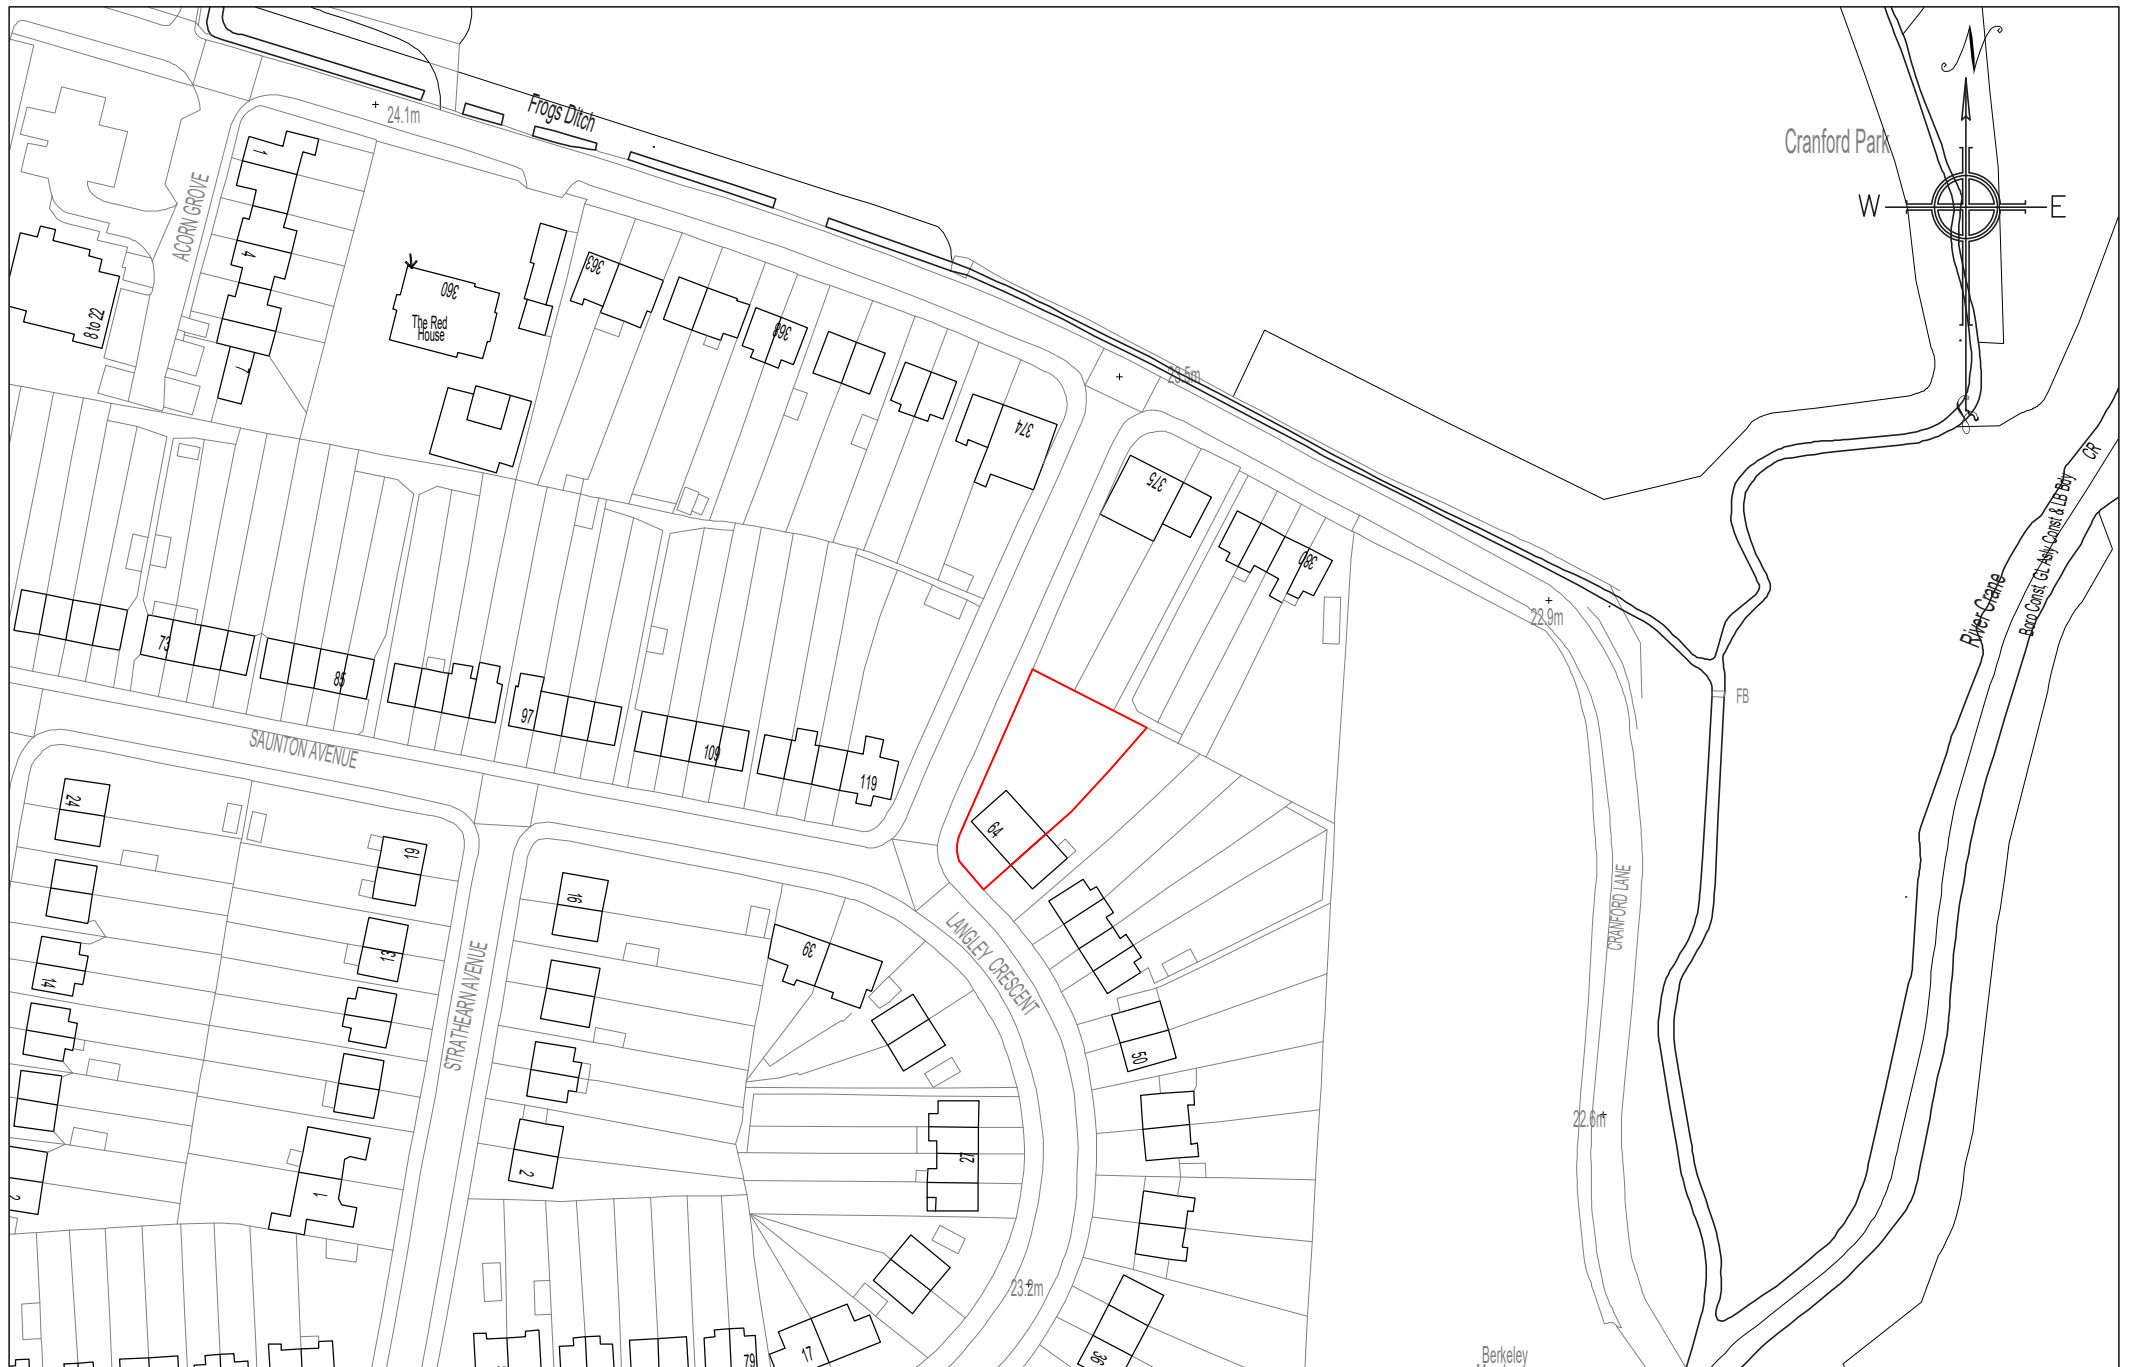

LOCATION PLAN
SCALE 1:1250

