


Location Plan

Site Address: 55, Grosvenor Crescent, Uxbridge, UB10 9ES

Date Produced: 13-Nov-2025

Scale: 1:1250 @A3

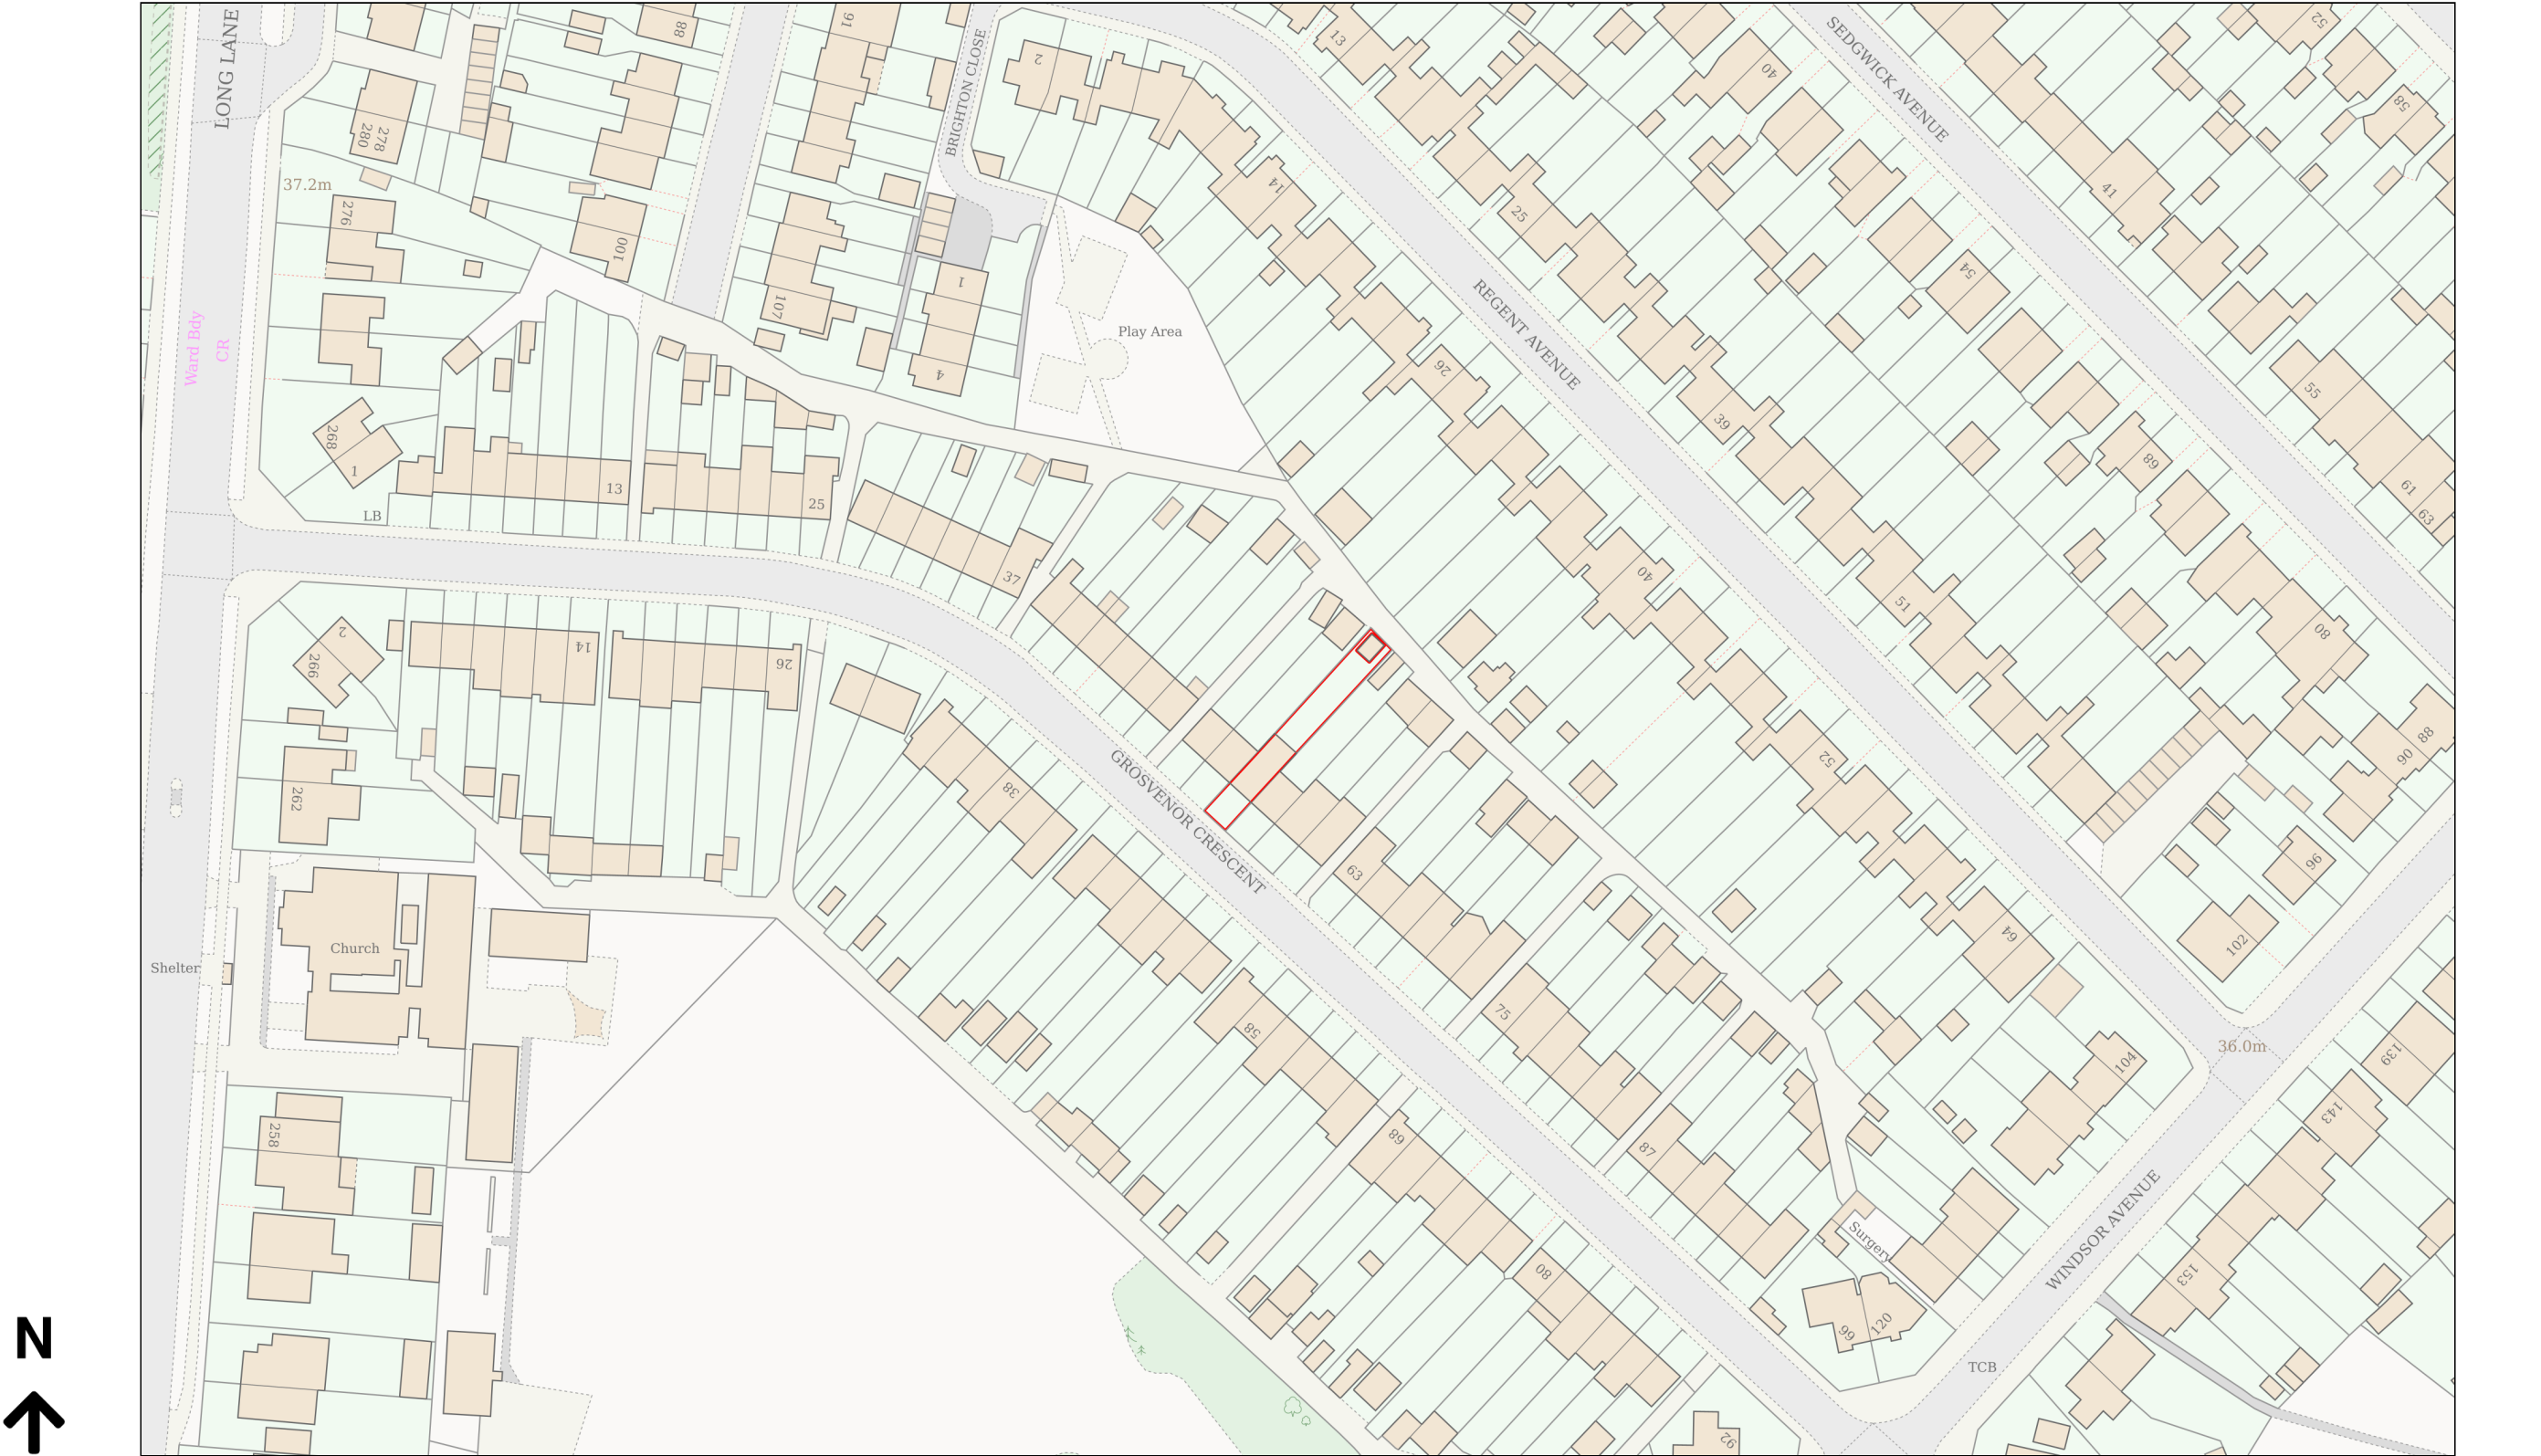

Planning Portal Reference: PP-14484455v1