




SITE LOCATION PLAN
SCALE 1:1250
SITE BOUNDRY :

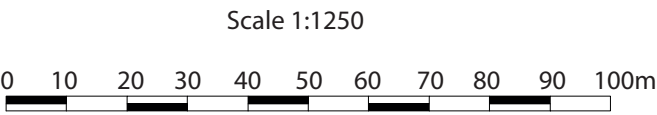

Notes:

- The drawings show design intent only, all dimensions to be checked on site prior to construction or production. Construction details to be confirmed by contractor/ manufacture by submitting fabrication drawings for Designer's approval
- Design/ drawings is not to be scaled for production and construction purpose.
- All discrepancies and omission on site must be reported to Designer for comment and/or approval prior to commencement of works.
- The designs are subject to approval by Statutory Authorities and any necessary alteration should be made of required to comply with statory requirements and communicated to the Designer.
- All design concepts and drawings are the property of Viraj Patel;
No reproductions, adaptations and/or copies may be made without written permission by Viraj Patel.

PROJECT:
PROPOSED LOFT CONVERSION WITH
REAR DORMER AND HIP TO GABEL END

CLIENT:
MR AJAY
47 CHERRY ORCHARD
WEST DRAYTON
UB7 7JR

TITLE:
SITE LOCATION PLAN

STATUS PLANNING		DESIGNED BY V.P
DATE 30/06/2023	Page size: A2	SCALE 1:1250
DRAWING NUMBER 47CO/UB7/101		REVISION A
		SHEET No. 1