
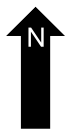
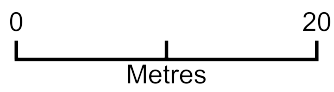


17 Mill Road, West Drayton, UB7 7EQ

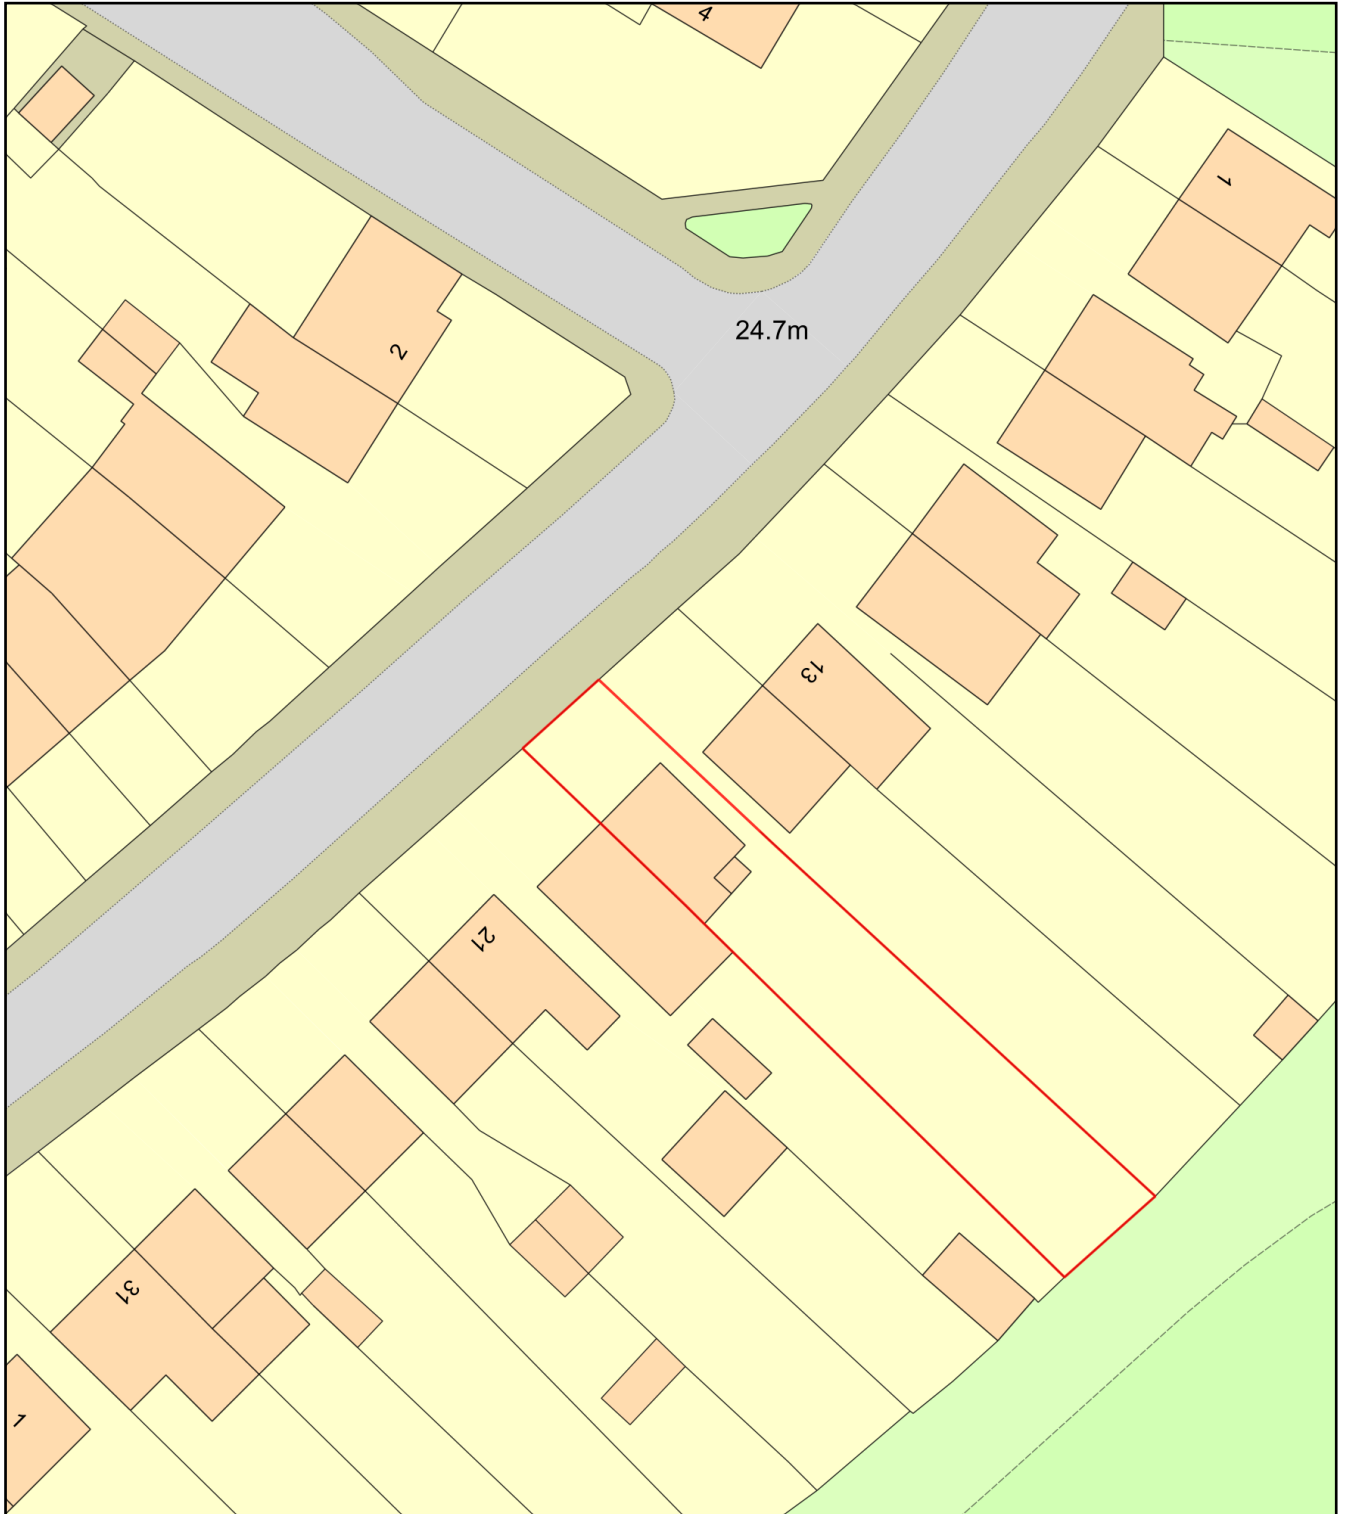

Plan Produced for: Hillingdon Council

Date Produced: 17 Mar 2026

Plan Reference Number: TQRQM26076214646363

Scale: 1:500 @ A4