




SITE LOCATION PLAN

SCALE 1:1250

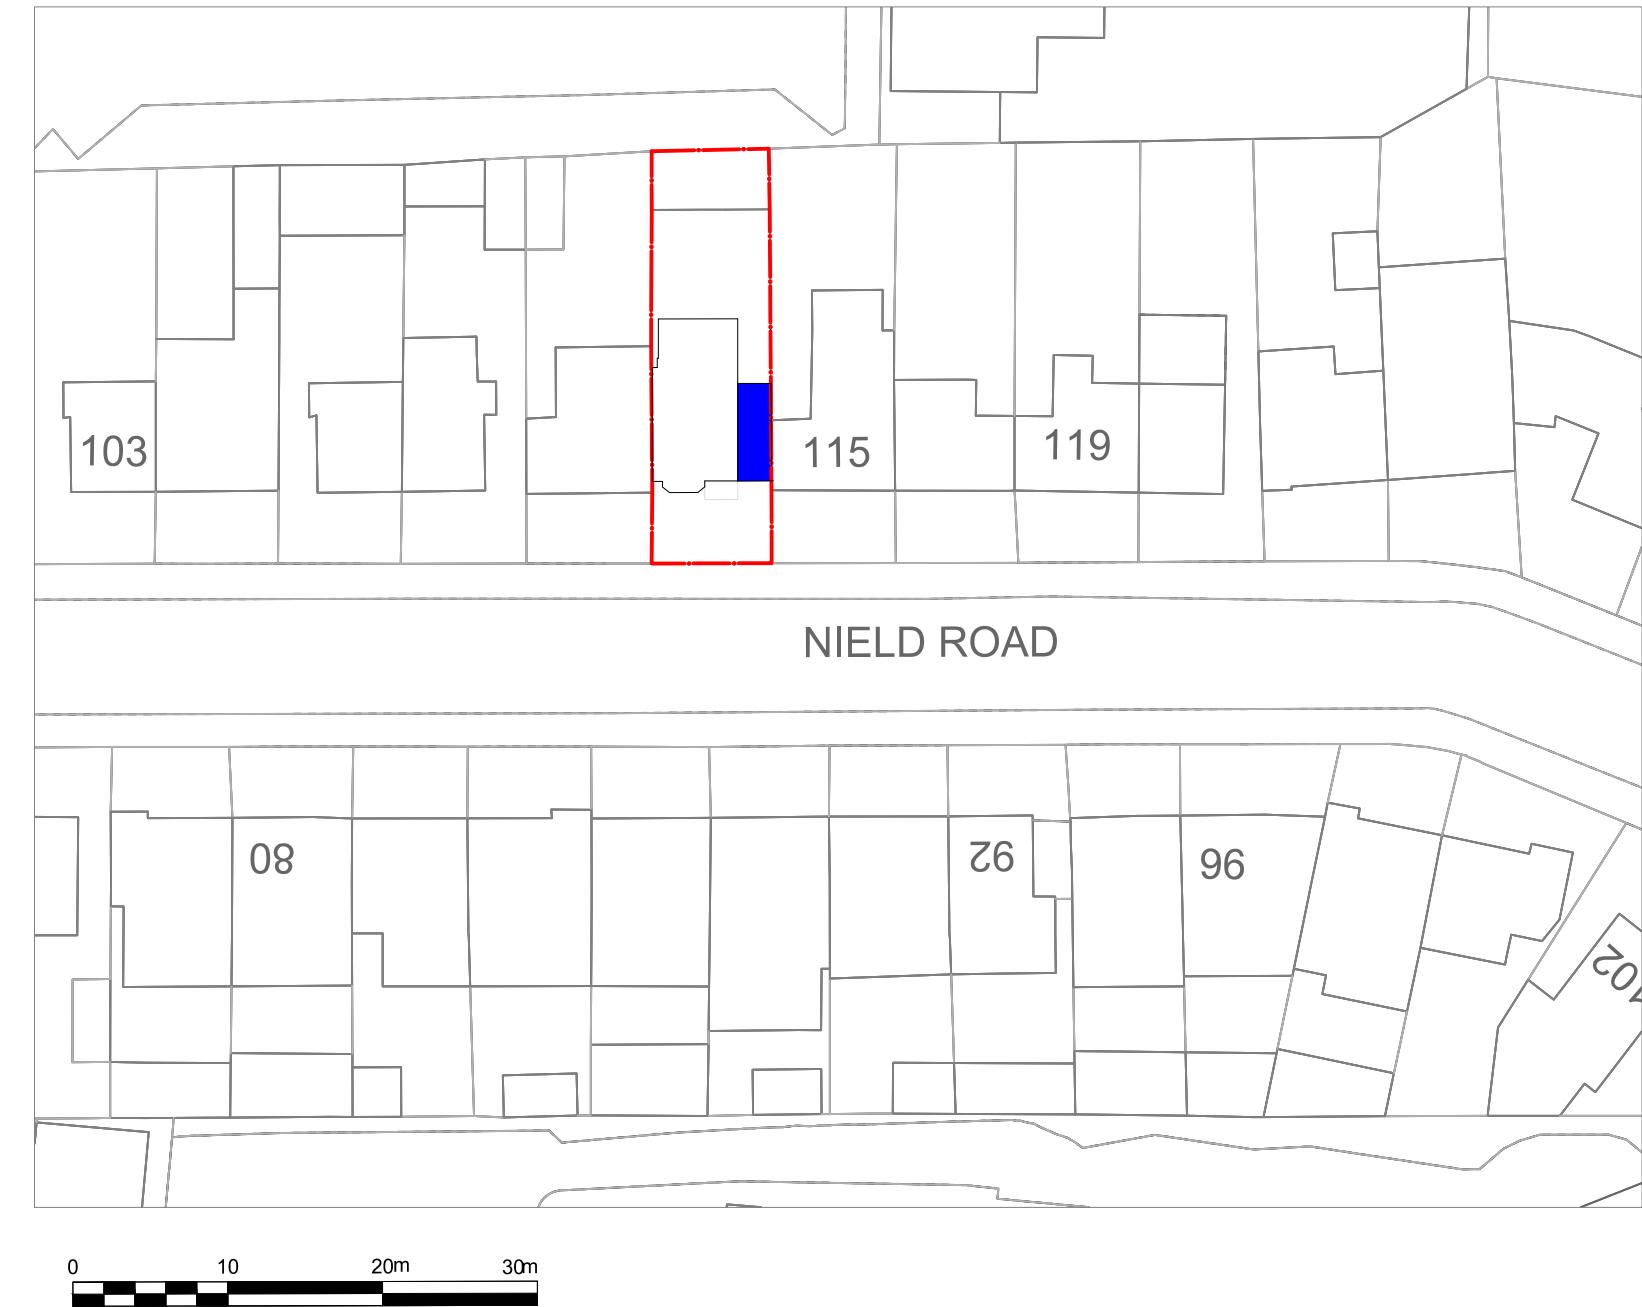

BLOCK PLAN

SCALE 1:500 □ EXISTING ■ PROPOSED

PROJECT DESCRIPTION:

PROPOSED FIRST FLOOR SIDE EXTENSION

Date: 30-07-2025

Drawing No: AA113NR01

Revision No: -

Scale: AS MENTIONED




TITLE: LOCATION PLAN

Project Status: Planning

Site Location:

113 NIELD RD, HAYES UB3 1SH

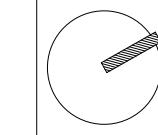

NOTE:

All Measurements to be checked on site before any building work commences. Discrepancy amendments should be made and informed to relevant party. Location of structural components to be confirmed by Structural Engineer. All works carried out according to Building Regulations. For Planning Purposes only. © Active Architecture.