




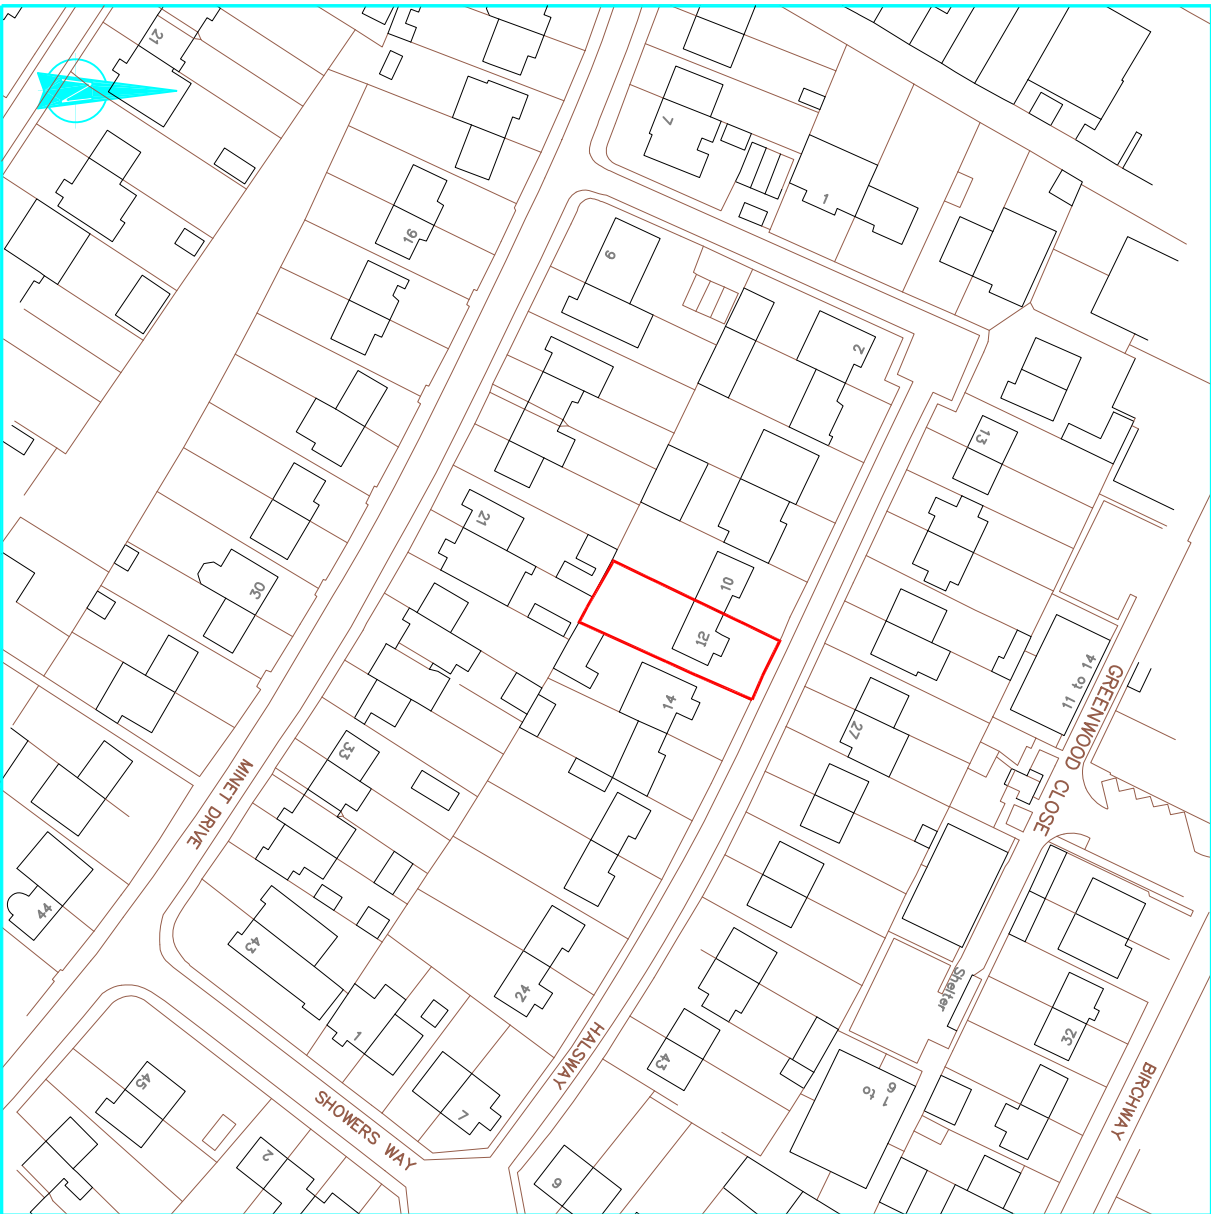

Location Plan 1:1250

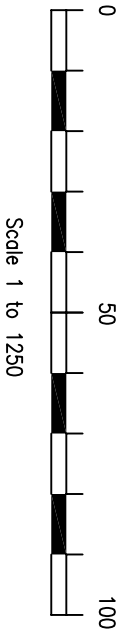

Block Plan 1:500

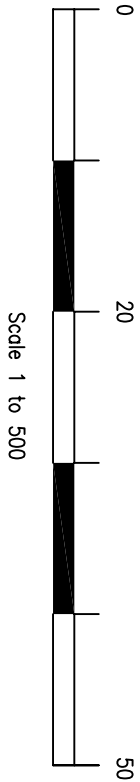

rev	

No dimensions to be scaled from this drawing. All dimensions to be checked on site. This drawing is copyright and should not be reproduced without permission of the Architects.

client:

Ace Shopfont & Shutters Ltd

project:

**12 Halsway
Hayes
UB3 3JS**

drawing:

Location & Block Plans

scale: As Shown date: Sept 2026 drawn:

01 / 10

rev: