


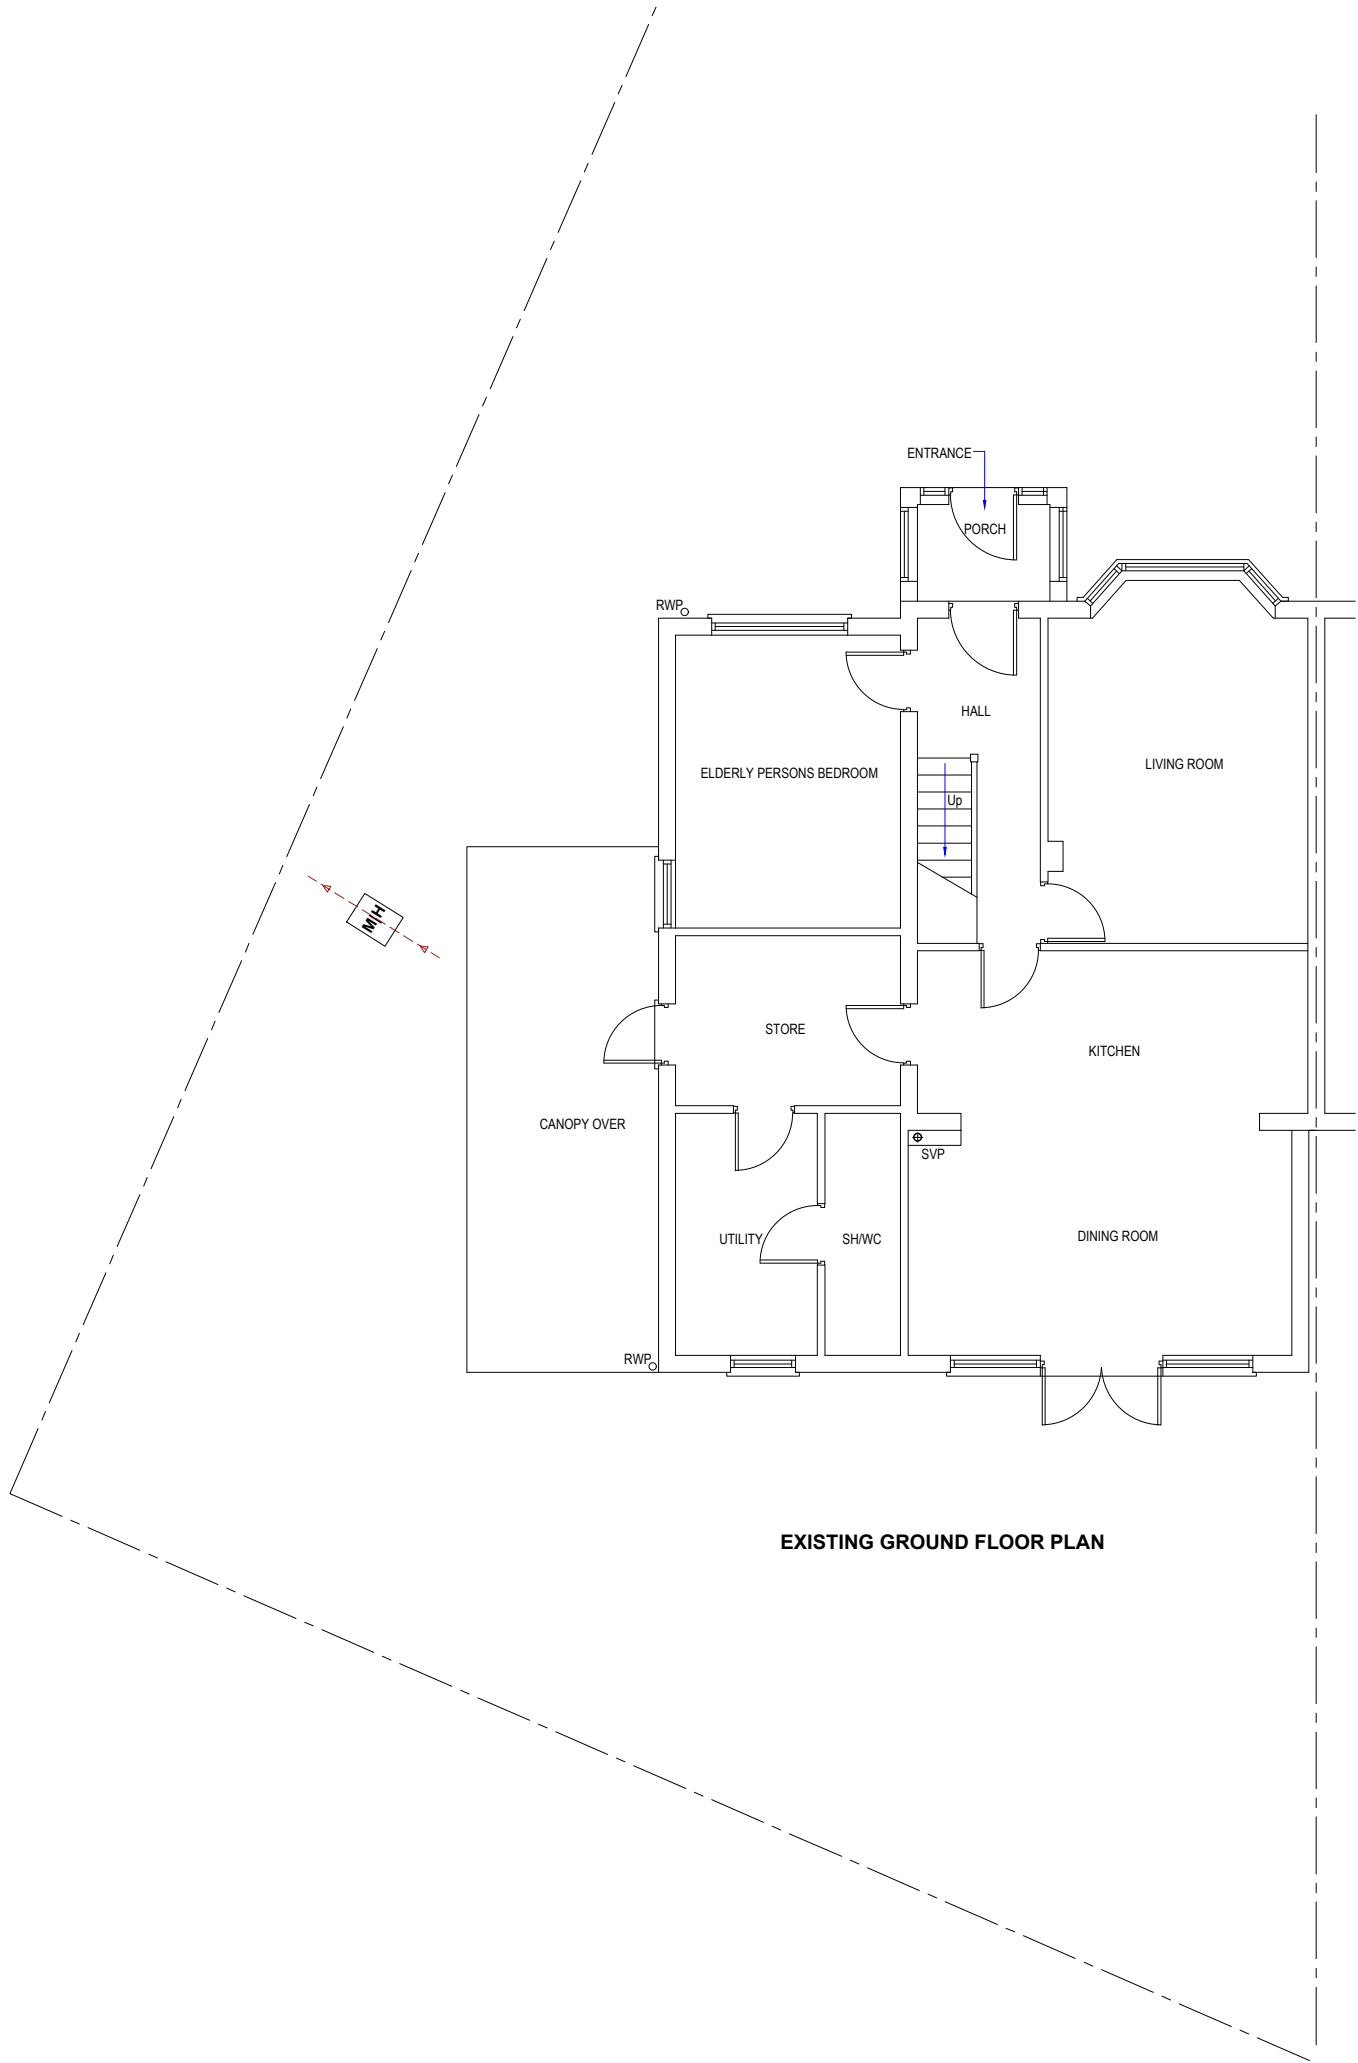

EXISTING GROUND FLOOR PLAN

PROJECT:	92 Berkeley Road, Uxbridge, UB10 9DY
DRAWING:	Existing Ground Floor Plan
SCALE:	1: 100. @A3
DATE:	JUNE 2022
PAGE NO:	92 / P / 2022 - 02
STATUS:	PLANNING DRAWINGS
All dimensions to be checked on site prior to CONSTRUCTION.	